



**1ST FLOOR
CITY IT BUILDING**

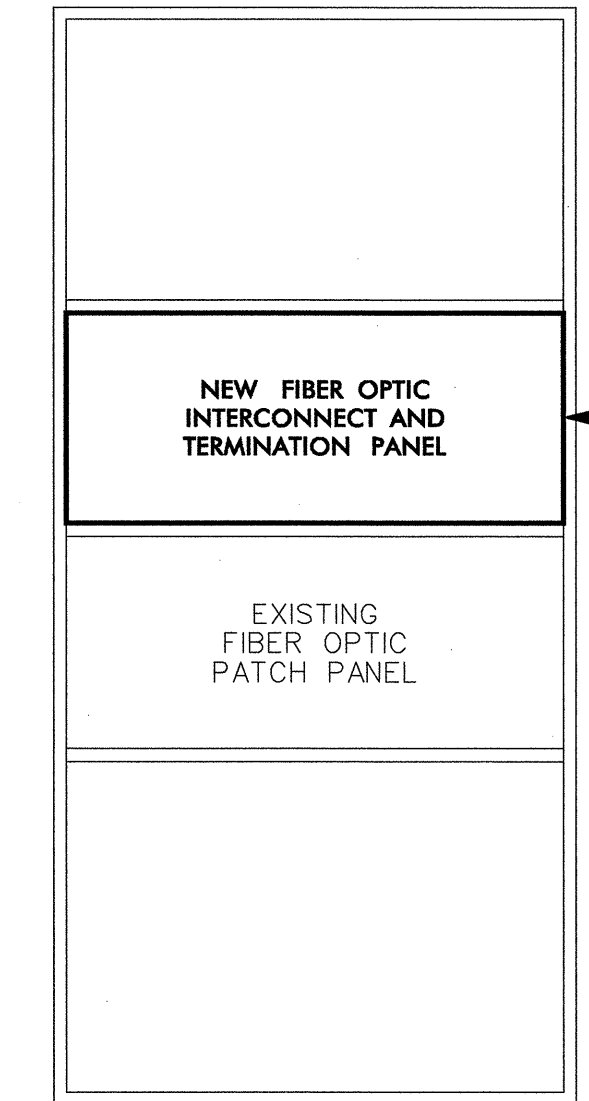


TERMINATE NEW 6-FIBER DROP AT NEW FIBER OPTIC INTERCONNECT PANEL JUMPER TWO FIBERS IN DROP FROM LAN SWITCH IN MOC TO EXISTING DARK FIBERS THAT TERMINATE IN THE COMMUNICATIONS CLOSET ON THE THIRD FLOOR OF THE GARLAND BUSINESS CENTER.

**SECTION B-B
EXISTING EQUIPMENT RACK CABINET**

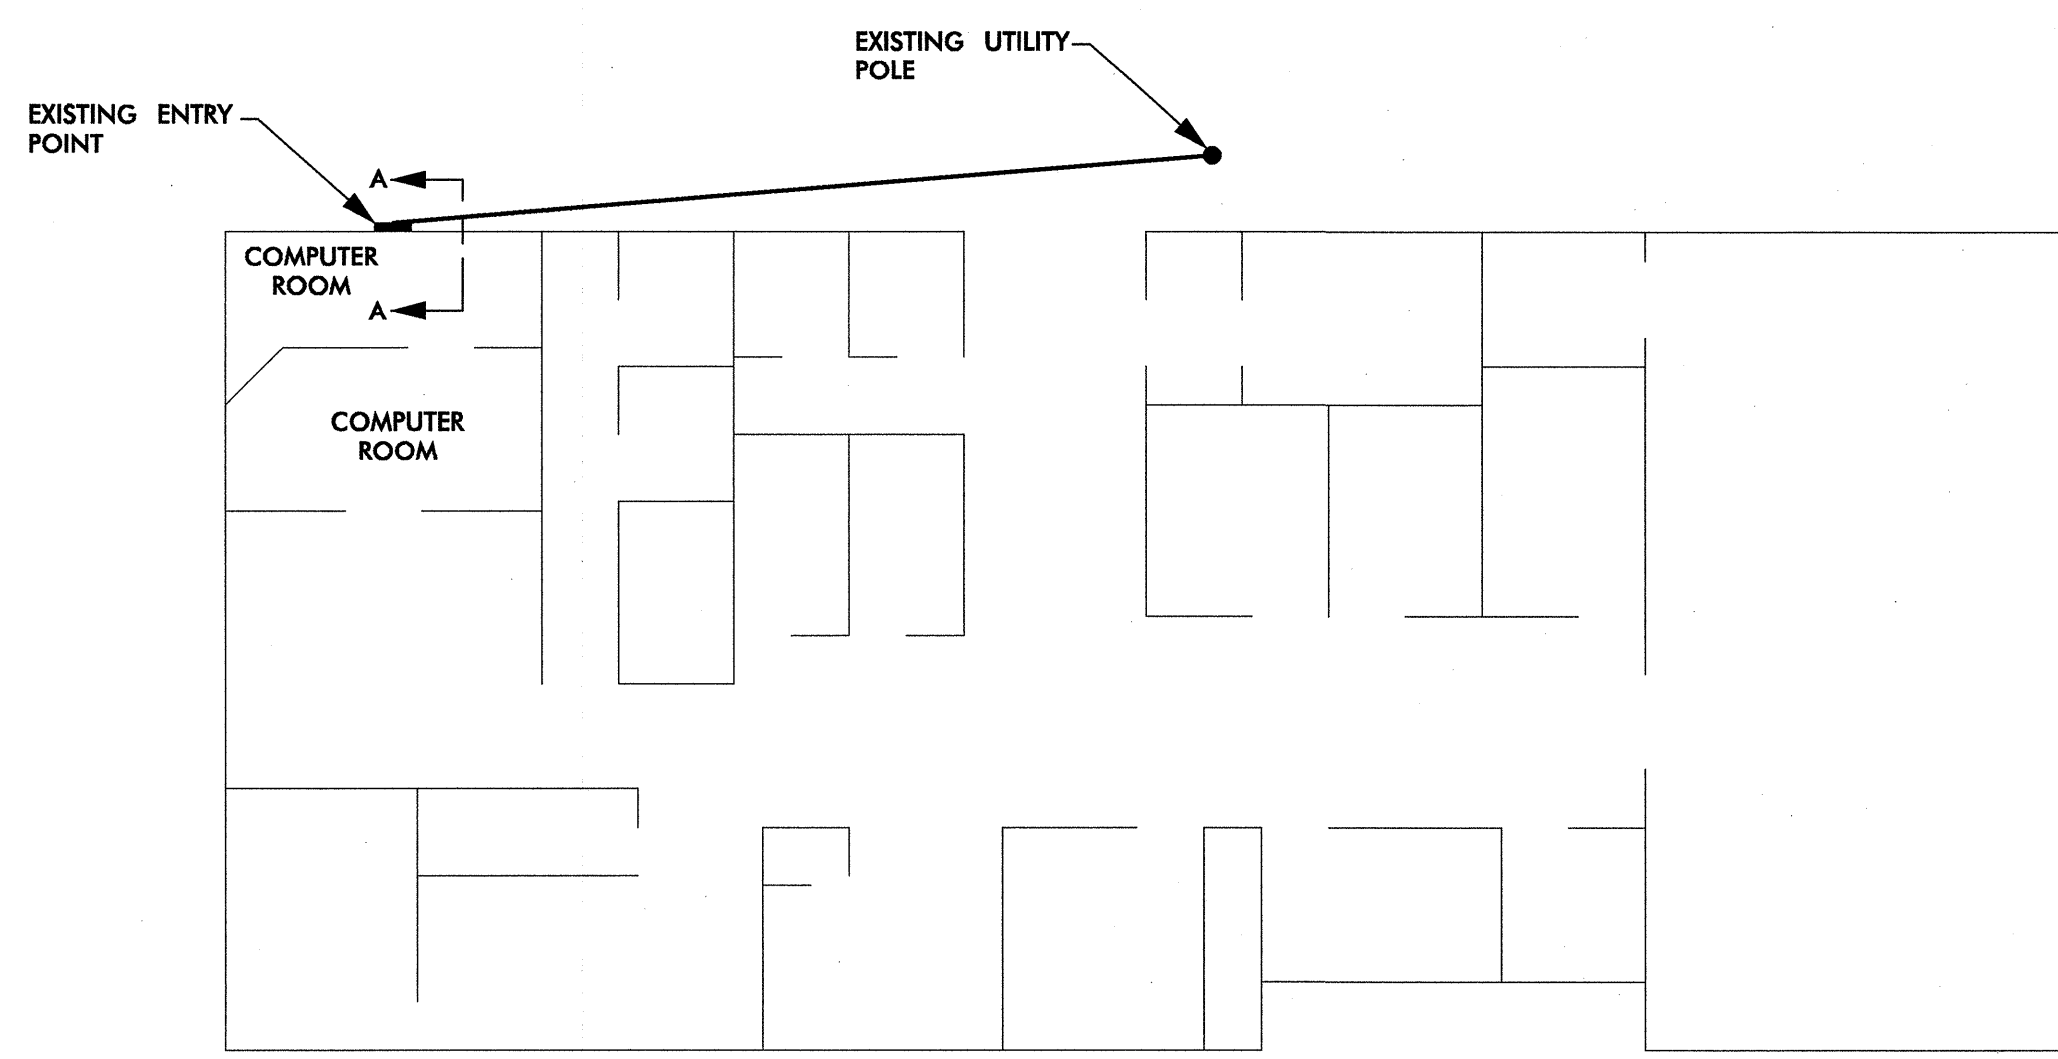


**2ND FLOOR
CITY IT BUILDING**

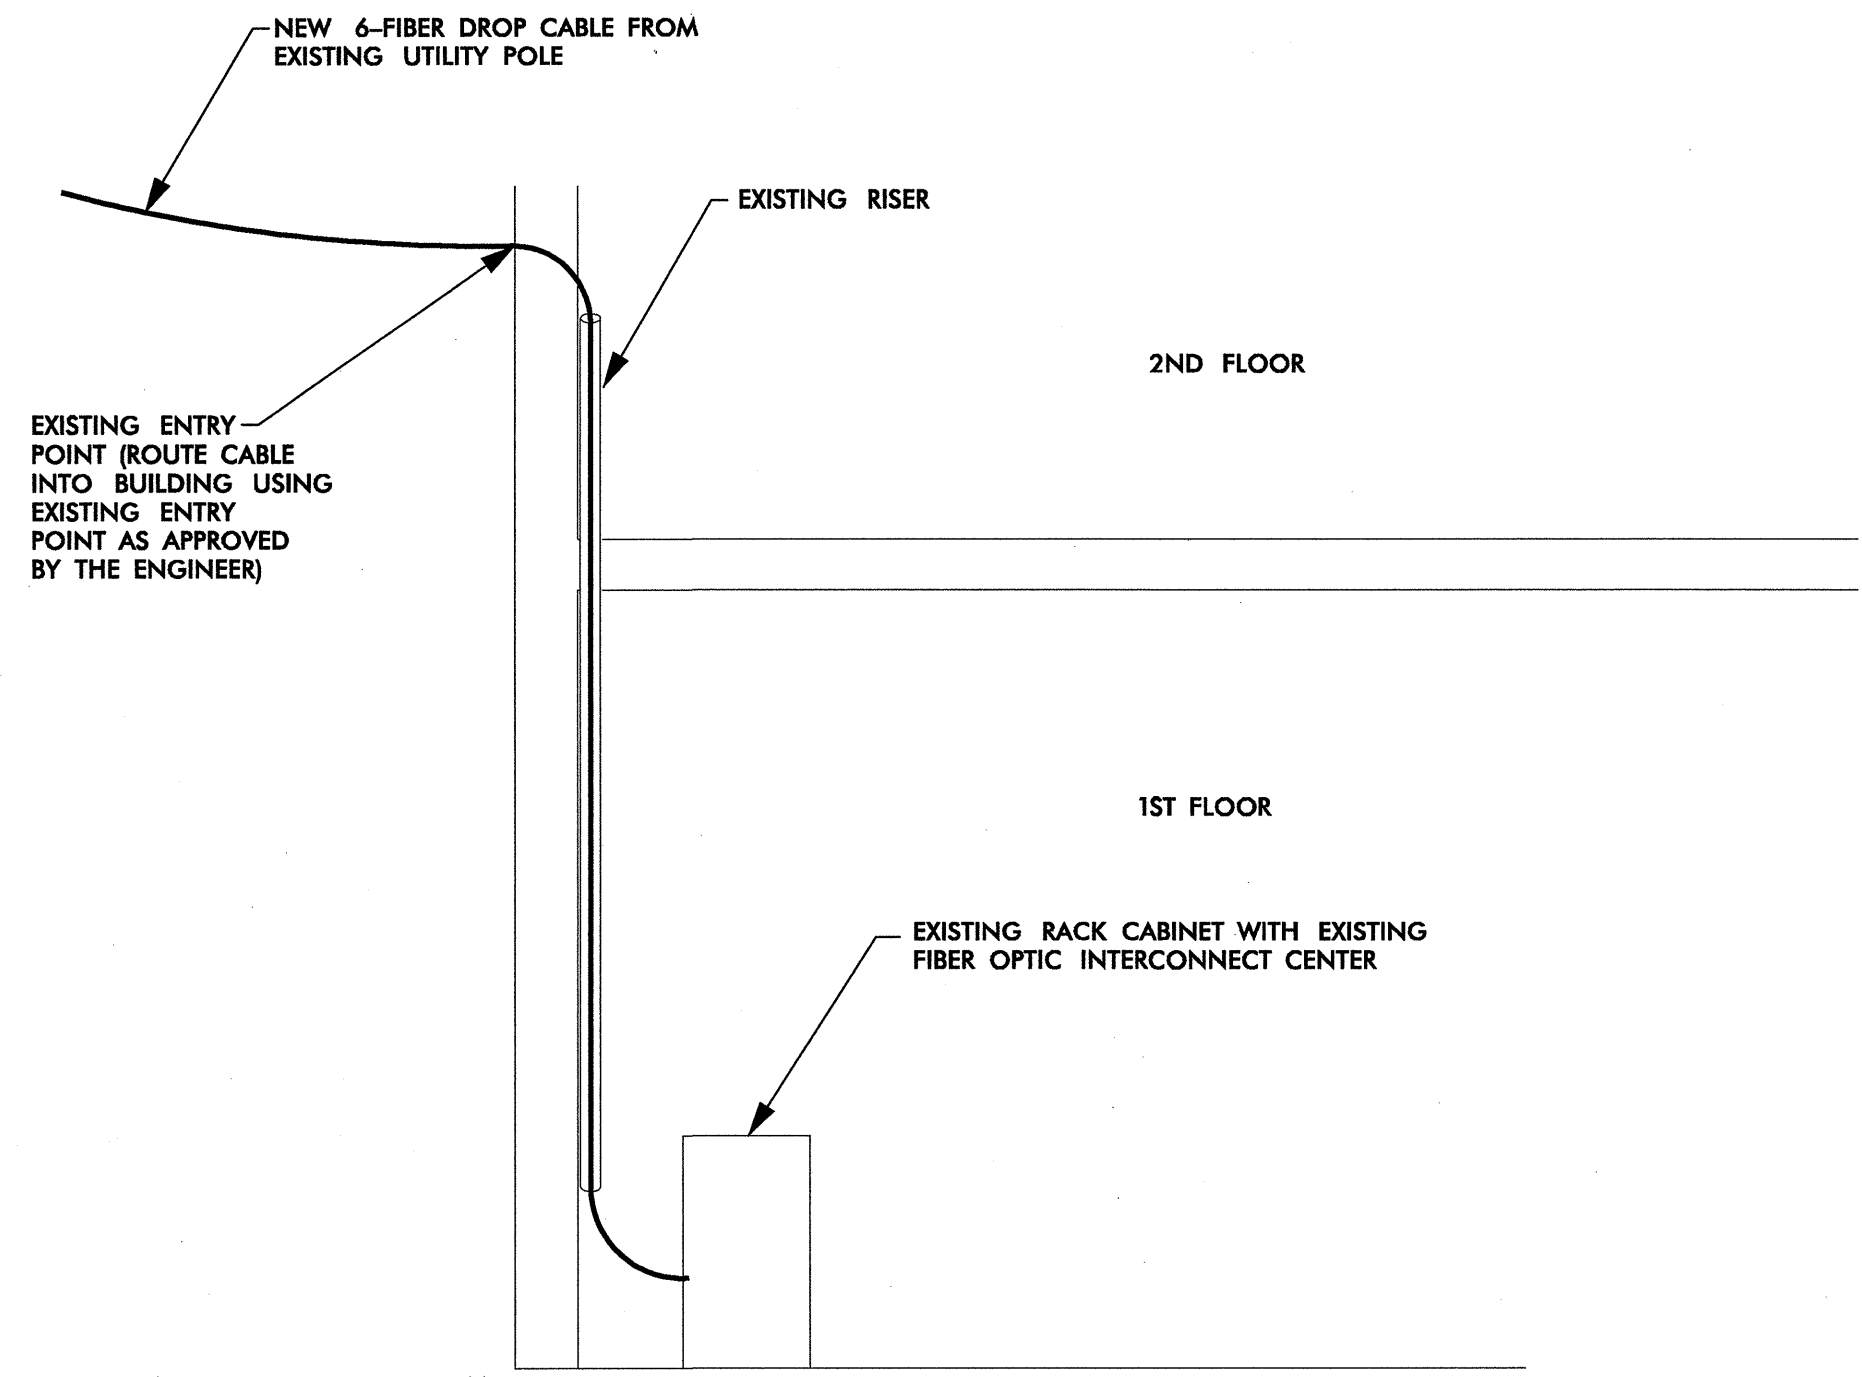

**SECTION A-A
ENTRY AND TERMINATION**

05/27/2005 f:\systems\pro\jects\01036097\gastonia\sh004d.dgn

PLANS PREPARED IN THE OFFICE OF:
Kimley-Horn and Associates, Inc.
P.O. Box 33068
Raleigh N.C. 27636-3068
(919) 677-2000

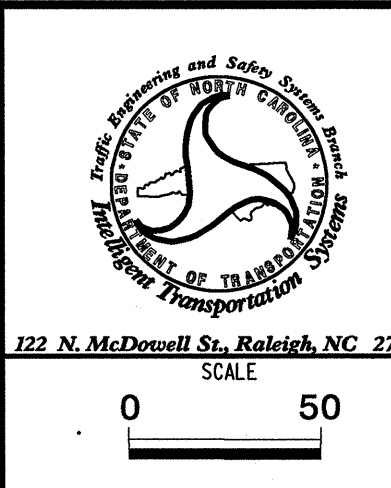

CITY OF GASTONIA COMPUTERIZED SIGNAL SYSTEM UPGRADE	
CITY OF GASTONIA IT BUILDING MODIFICATION	
DIVISION 12	GASTON COUNTY
PLAN DATE: MAY 26, 2005	REVIEWED BY: I.Z. VANOSDELL
PREPARED BY: J.C. CROSS	REVIEWED BY: M.W. DUNZO
REVISIONS	INIT. DATE

SEAL
NORTH CAROLINA PROFESSIONAL ENGINEER
SEAL 023562
MARK DUNZO
SIGNATURE DATE 5/27/05
CADD Filename: ...sh1004d.dgn