


DIVISION 12 TRAFFIC SERVICES BUILDING

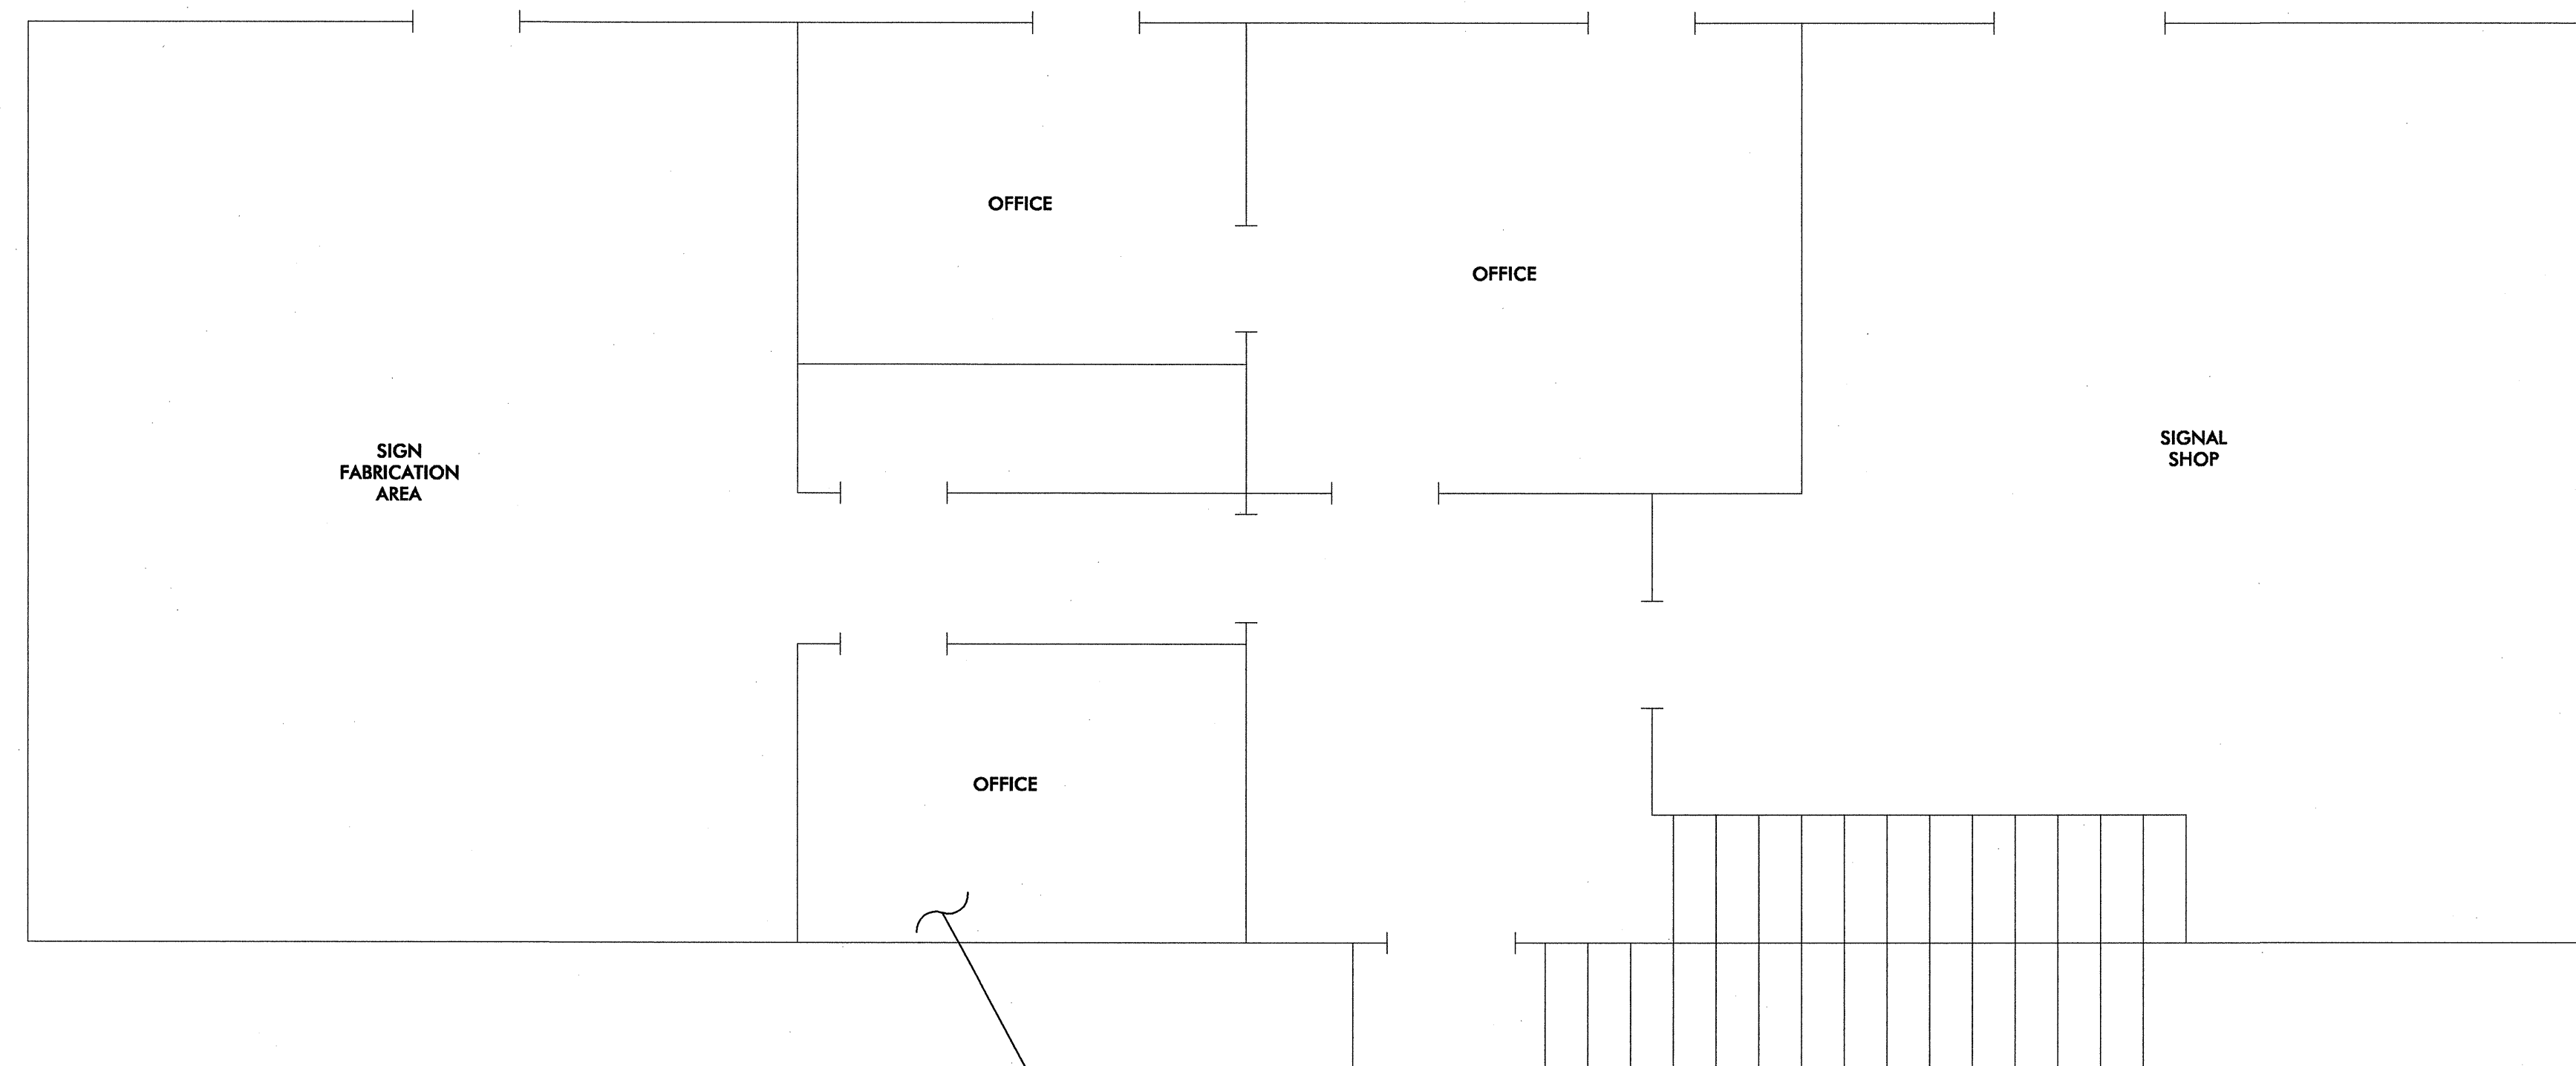


INSTALL NEW MODEM INTO EXISTING COMPUTER.
INTEGRATE NEW MODEM WITH EXISTING TELEPHONE
SERVICE ON BUILDING.

05/27/2005
t:\systems\proj\jects\01036097\gastonia\sh004c.dgn

PLANS PREPARED IN
THE OFFICE OF:



**Kimley-Horn
and Associates, Inc.**
P.O. Box 33068
Raleigh N.C. 27636-3068
(919) 677-2000

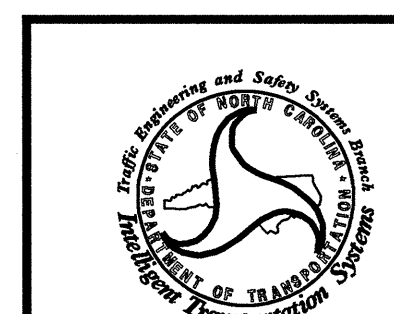

222 N. McDowell St., Raleigh, NC 27603

SCALE
0
NONE

**CITY OF GASTONIA COMPUTERIZED
SIGNAL SYSTEM UPGRADE
NCDOT DIVISION 12 TRAFFIC
SERVICES BUILDING**

DIVISION 12 GASTON COUNTY
PLAN DATE: MAY 26, 2005 REVIEWED BY: I.Z. VANOSDELL
PREPARED BY: J.C. CROSS REVIEWED BY: M.W. DUNZO

REVISIONS	INIT.	DATE

SEAL

SEAL
023562
ENGINEER
MARK DUNZO

SIGNATURE: *[Signature]* DATE: 5/27/05
CADD Filename: ...sh004c.dgn