


INSTALL OPERATOR WORKCENTER, LCD MONITORS, COMPUTER WORKSTATION AND OPERATOR WORK CENTER. INSTALL 4-PORT LAN SWITCH IN OPERATOR WORK CENTER. INTEGRATE WITH LAN VIA EXISTING LAN PORT OUTLET CONNECTED TO NEW LAN SWITCH IN GARLAND CENTER COMMUNICATIONS CLOSET. INSTALL VIDEO CODEC UNIT IN OPERATOR WORK CENTER. INTEGRATE VIDEO CODEC UNIT WITH LCD MONITOR. INTEGRATE LCD MONITOR WITH COMPUTER WORKSTATION, VIDEO CODEC UNIT AND NEW FOUR PORT LAN SWITCH.


REMOTE OPERATIONS CENTER (ROC)

COMMUNICATIONS CLOSET

**GARLAND MUNICIPAL BUSINESS CENTER 3RD FLOOR**

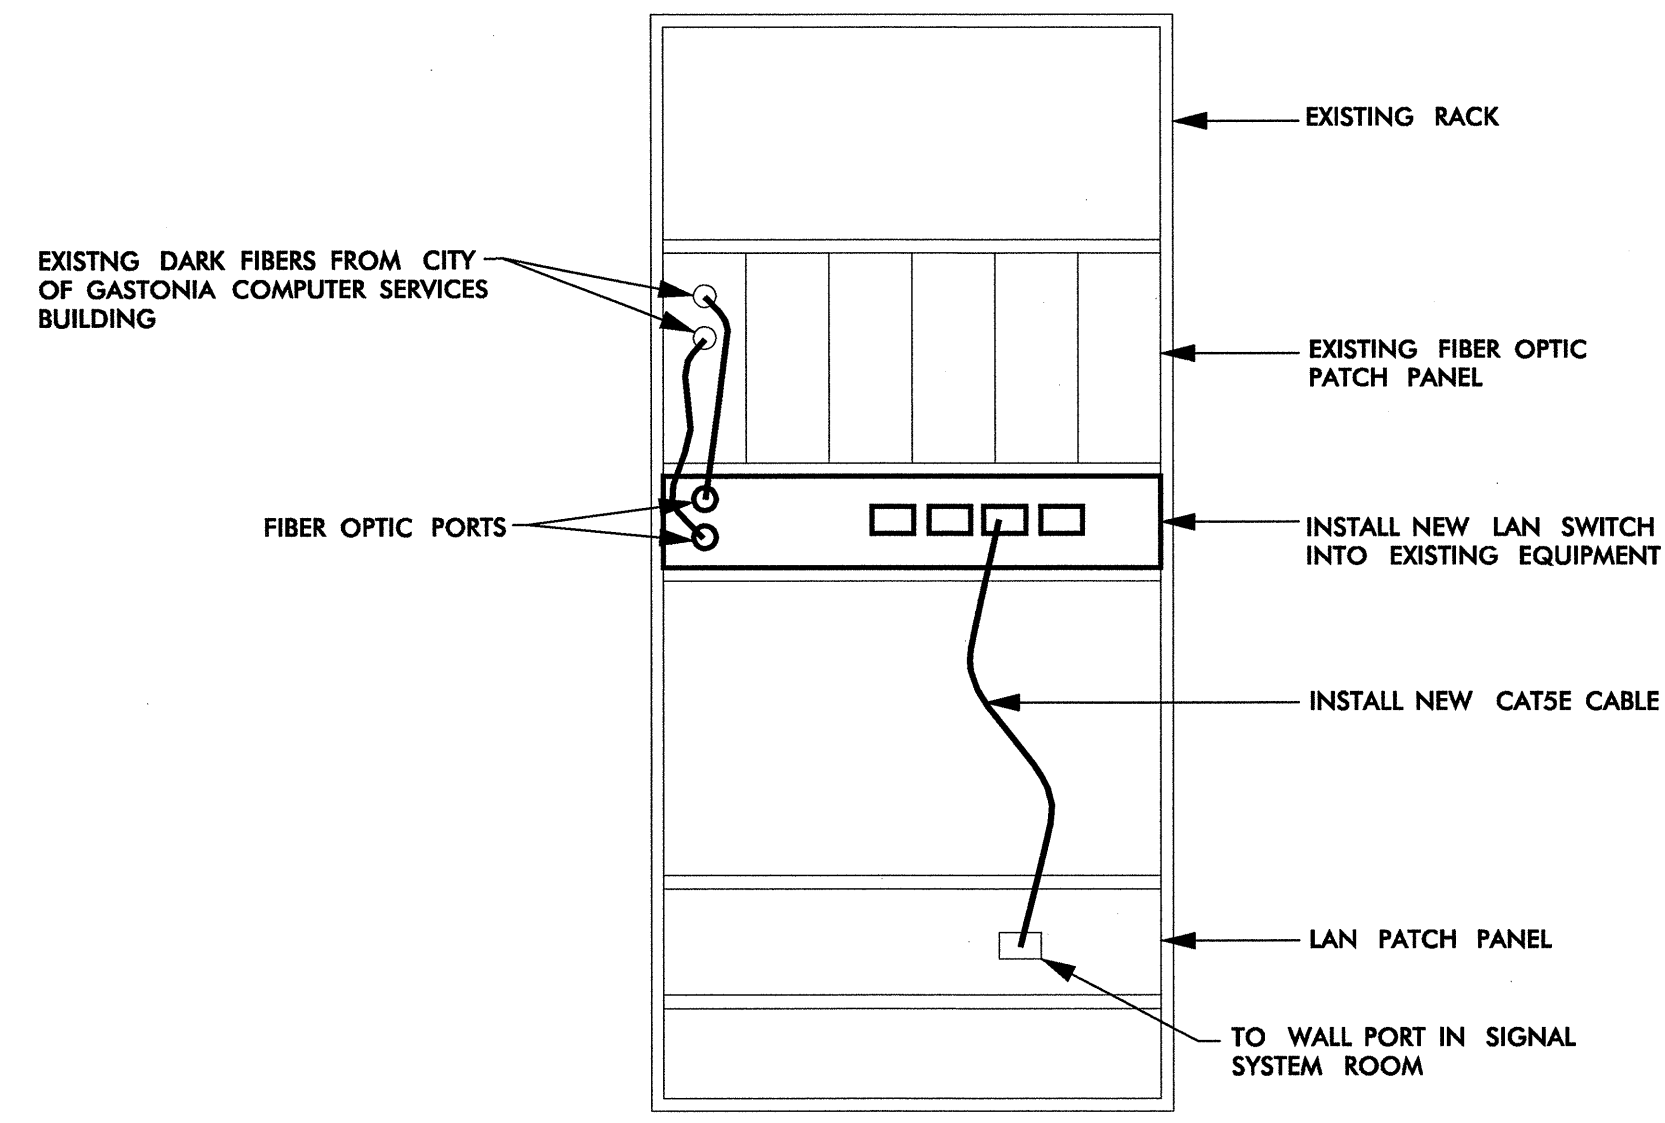

**SECTION A-A  
COMMUNICATIONS CLOSET  
THIRD FLOOR OF GARLAND MUNICIPAL  
BUSINESS CENTER**

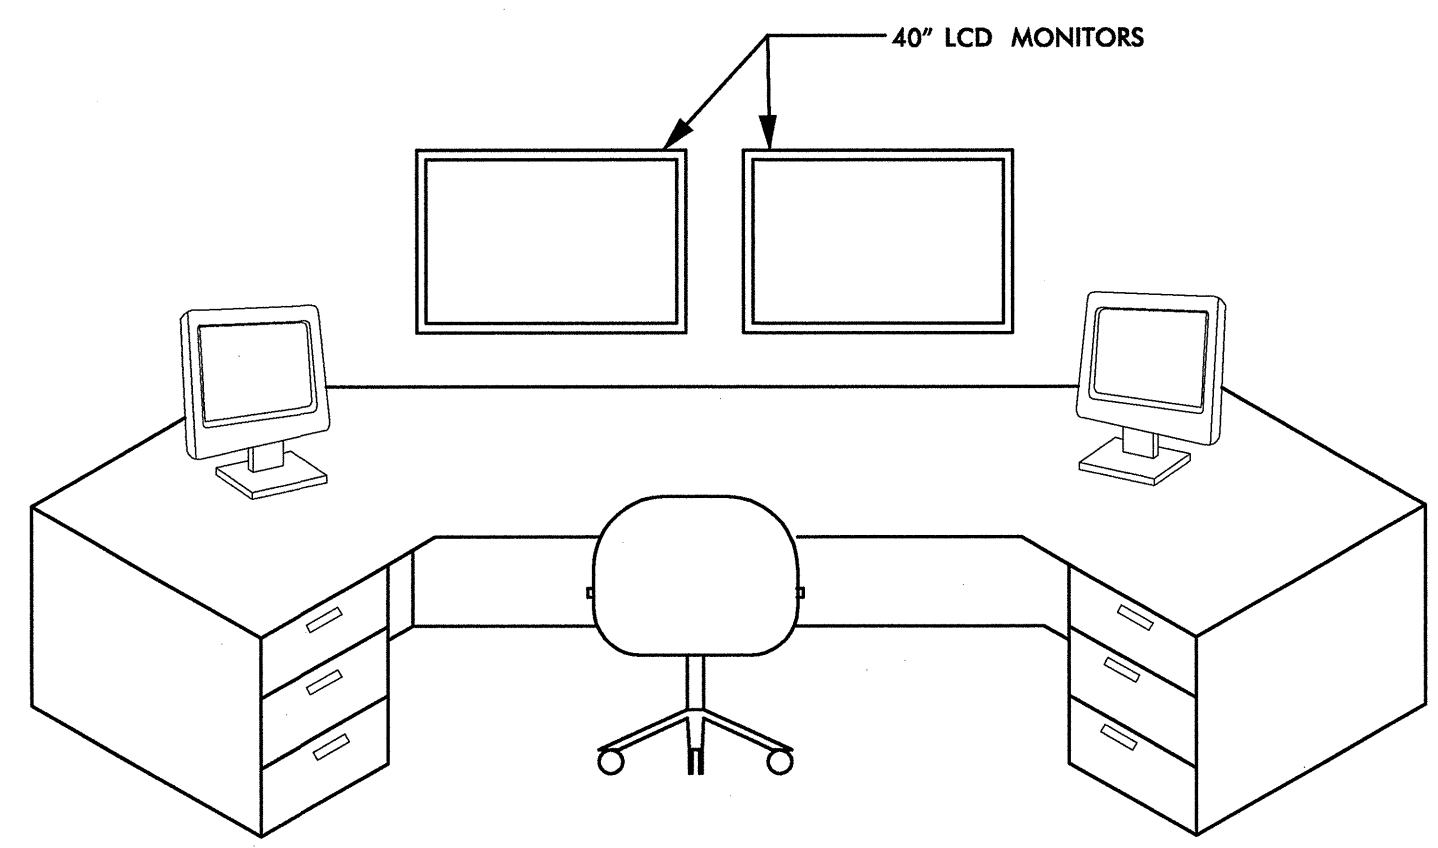


**SECTION B-B  
SYSTEM OPERATOR WORKCENTER IN ROC**

06/22/2005 t:\systems\proj\jects\01036097\gastonia\shf004b.dgn

PLANS PREPARED IN THE OFFICE OF:  
**Kimley-Horn and Associates, Inc.**  
P.O. Box 33068  
Raleigh N.C. 27636-3068  
(919) 677-2000

CITY OF GASTONIA COMPUTERIZED SIGNAL SYSTEM UPGRADE	
GARLAND MUNICIPAL BUSINESS CENTER MODIFICATION	
DIVISION 12	GASTON COUNTY
PLAN DATE: MAY 26, 2005	REVIEWED BY: I.Z. VANOSDELL
PREPARED BY: J.C. CROSS	REVIEWED BY: M.W. DUNZO
REVISIONS	INIT. DATE

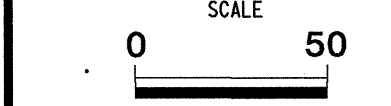

CADD Filename: ...shf004b.dgn