



**336S CABINET
FRONT VIEW**

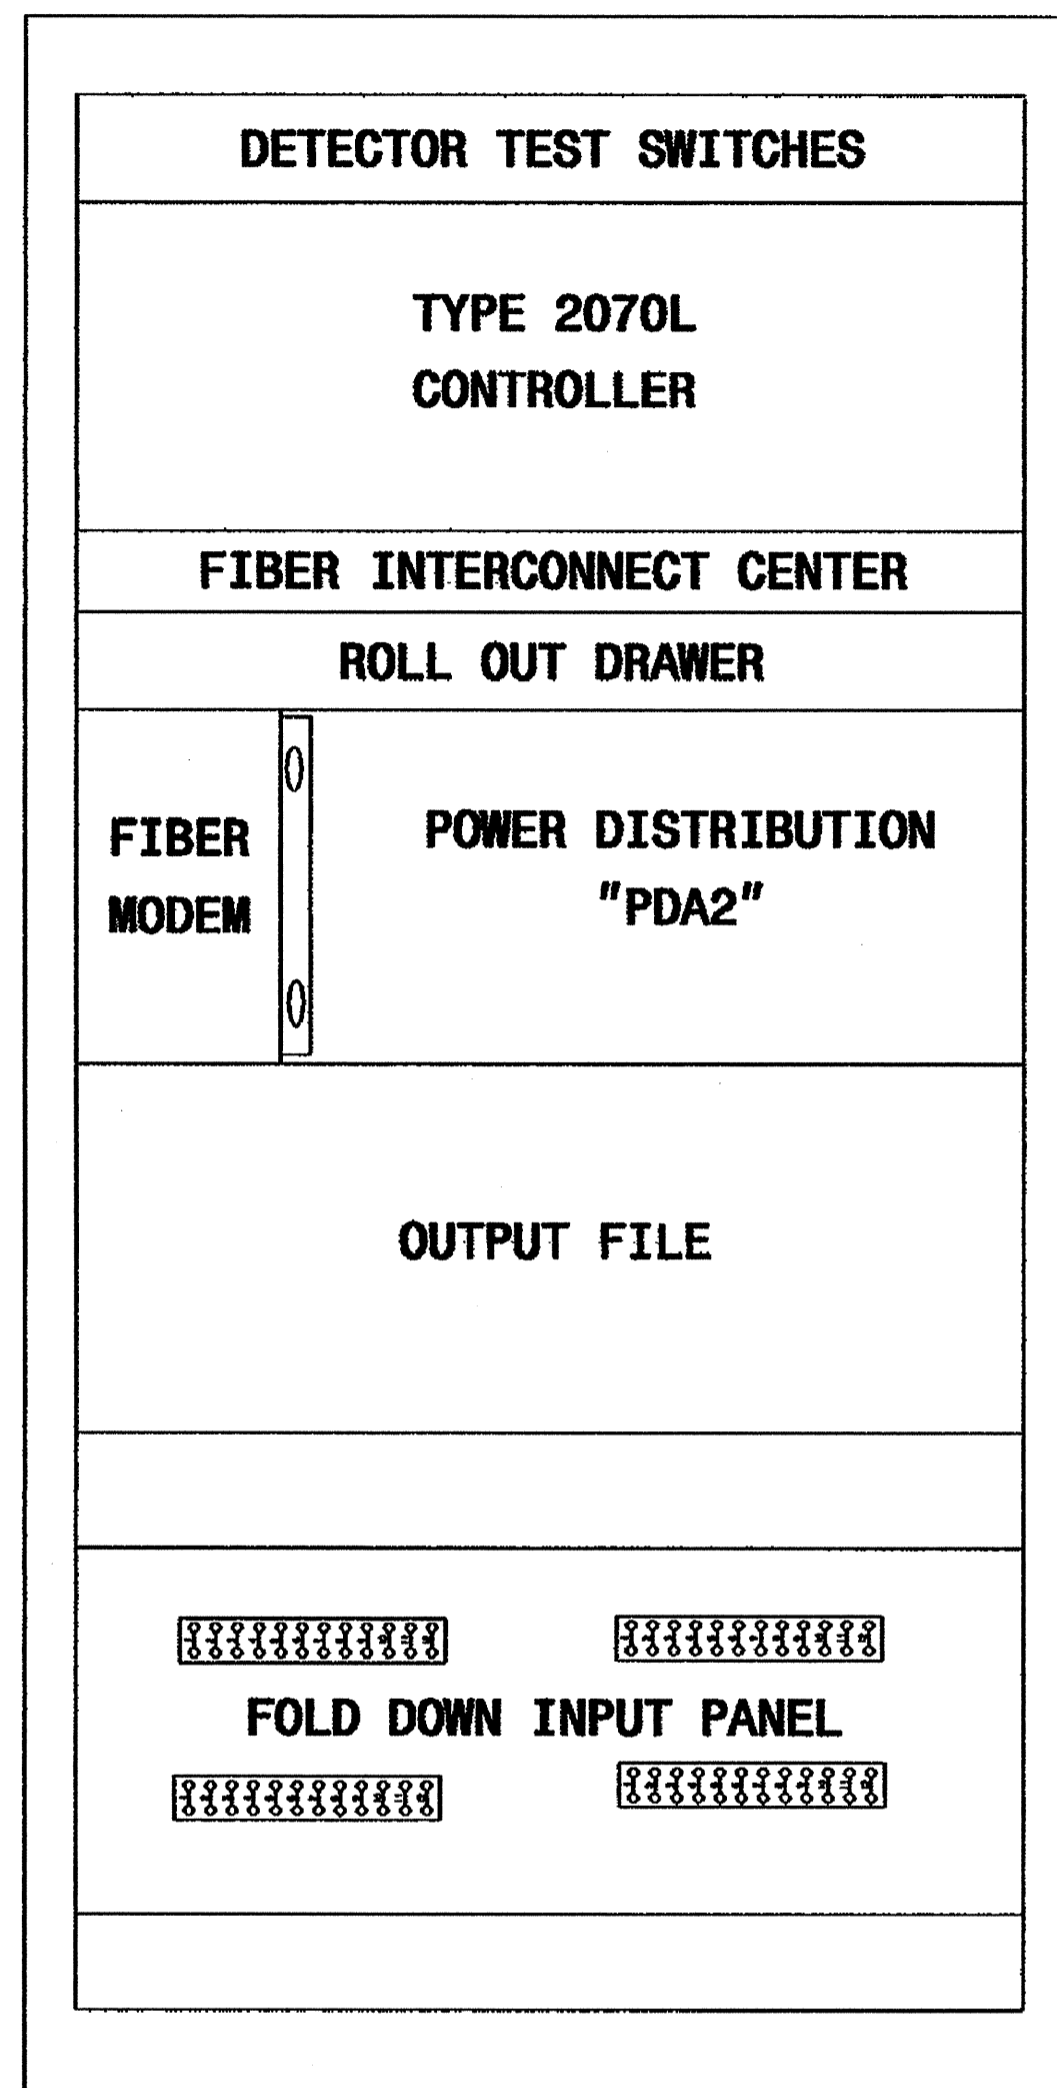

**336S CABINET
REAR VIEW**

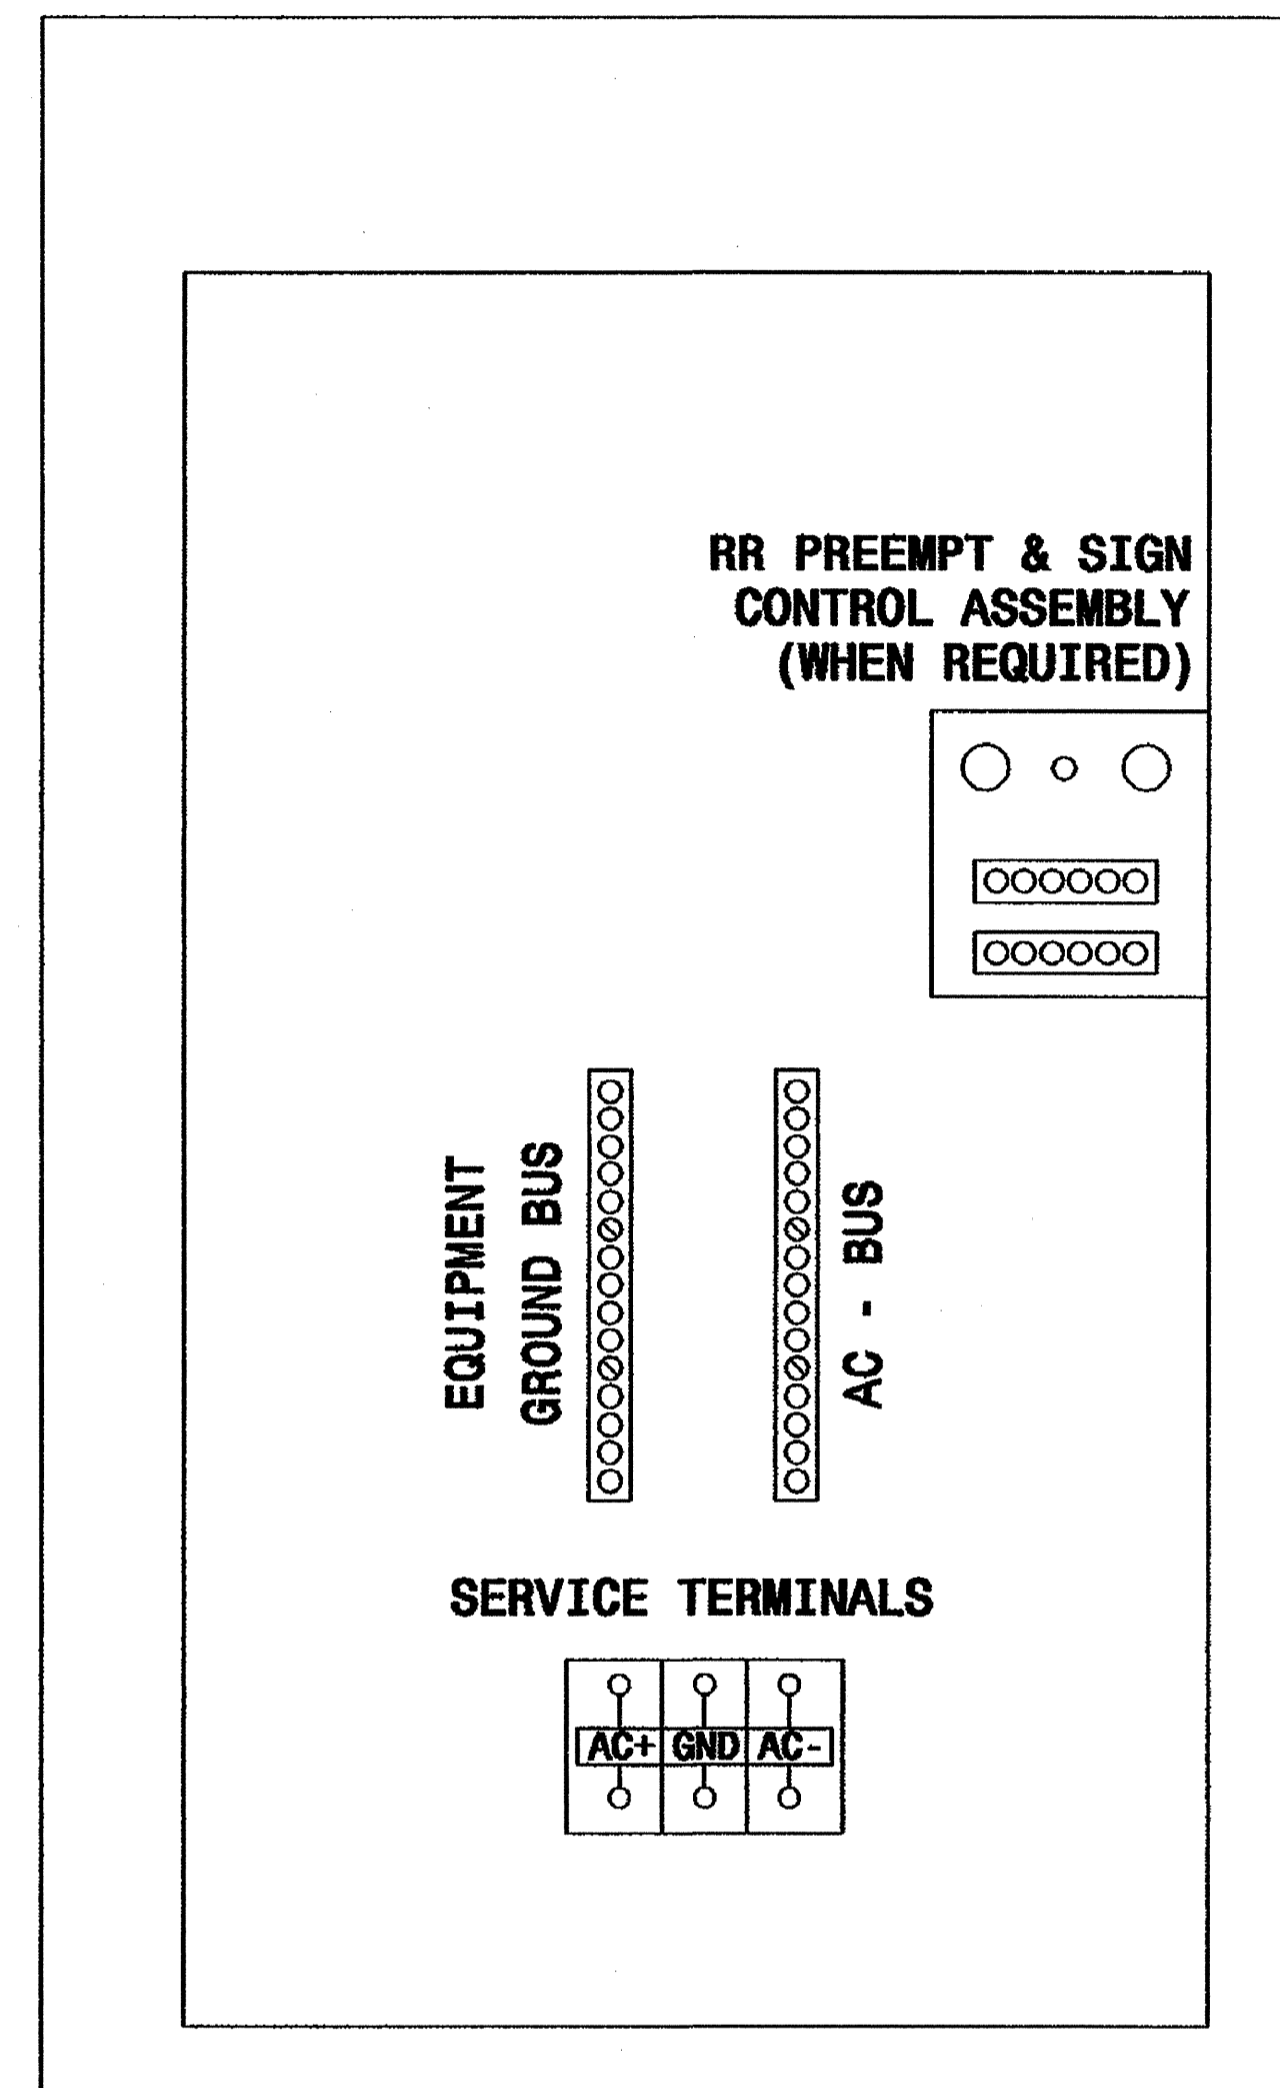

**336S CABINET
REAR VIEW
RIGHT SIDE**

NOTES

- PROVIDE A 2 " SPACE BETWEEN THE CONTROLLER AND THE ROLL OUT DRAWER TO ACCOMMODATE A FIBER INTERCONNECT CENTER.
- INSTALL POWER LINE SURGE PROTECTION INSIDE POWER DISTRIBUTION ASSEMBLY.

05/26/2005 I:\systems\pro\jects\011036097\gastonia\sh003c.dgn

PLANS PREPARED IN THE OFFICE OF:

Kimley-Horn and Associates, Inc.
P.O. Box 33068
Raleigh, N.C. 27636-3068
(919) 677-2000

 CITY OF GASTONIA COMPUTERIZED SIGNAL SYSTEM UPGRADE CABINET COMPONENT LAYOUT 170 CABINET MODEL 336S WITH 2070L CONTROLLER DIVISION 12 GASTON COUNTY PLAN DATE: MAY 26, 2005 PREPARED BY: J.C. CROSS SCALE: NONE	REVIEWED BY: I.Z. VANOSDELL REVIEWED BY: M.W. DUNZO	SEAL SEAL 023562 ENGINEER MARK DUNZO					
	REVISIONS <table border="1"> <tr> <th>NO.</th> <th>INIT.</th> <th>DATE</th> </tr> <tr> <td> </td> <td> </td> <td> </td> </tr> </table>		NO.	INIT.	DATE		
NO.	INIT.	DATE					