



**FIBER OPTIC SPLICE ENCLOSURE**

**CABINET HOUSING DIMENSIONS**

	332	336S
A	24"	24"
B	30"	20"
C	64"	46"

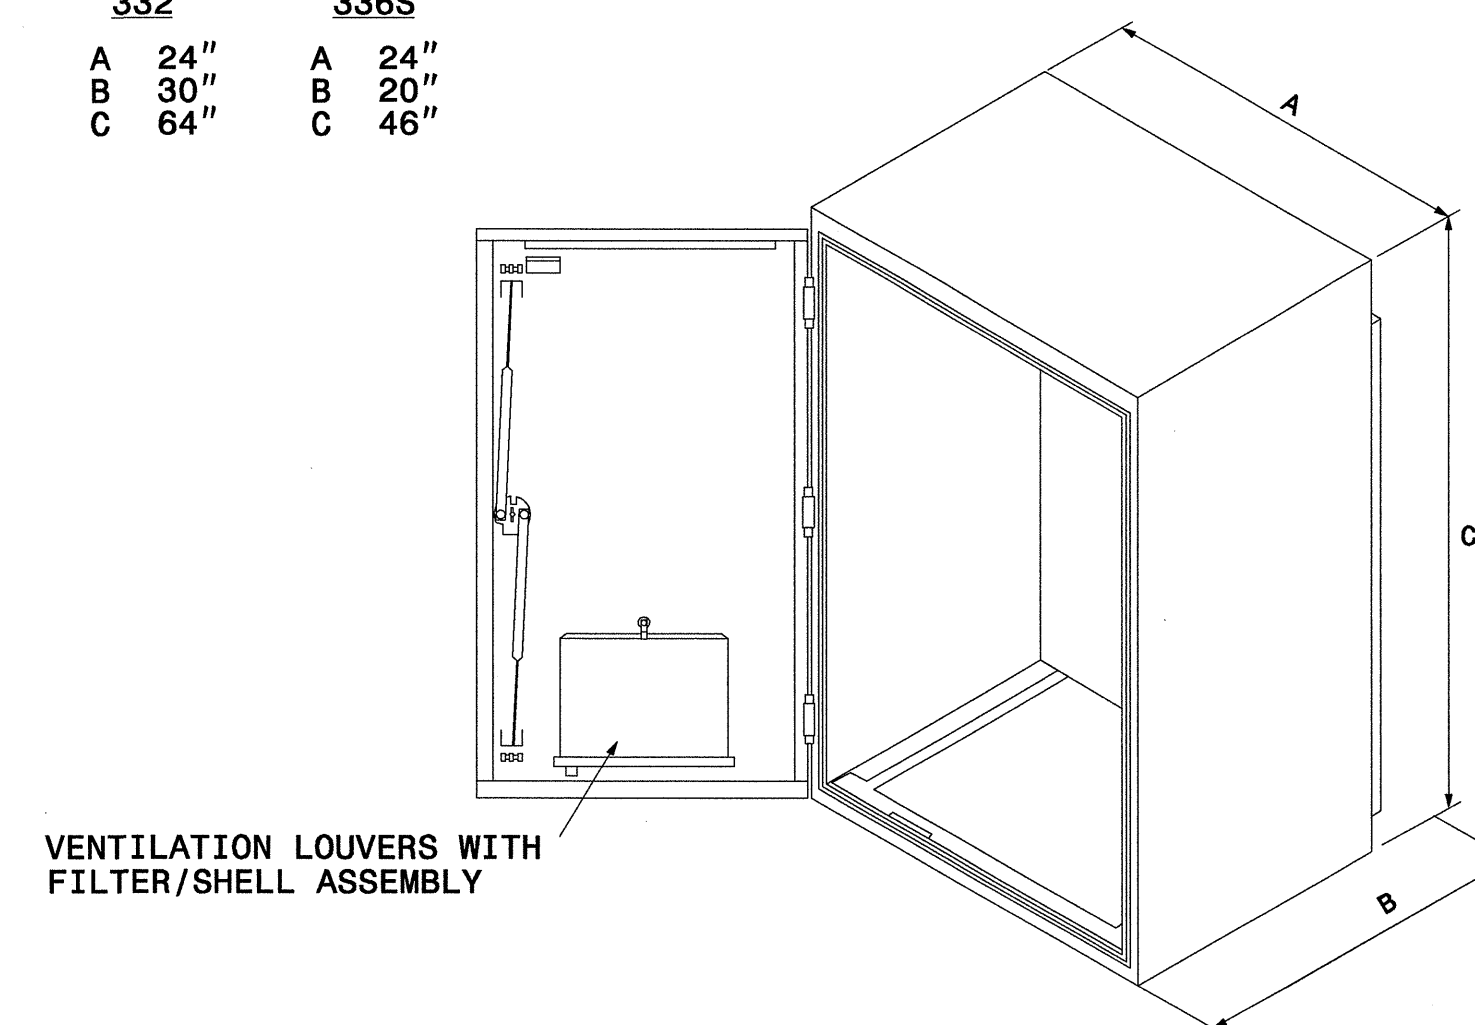


**EQUIPMENT CABINET SIZES**

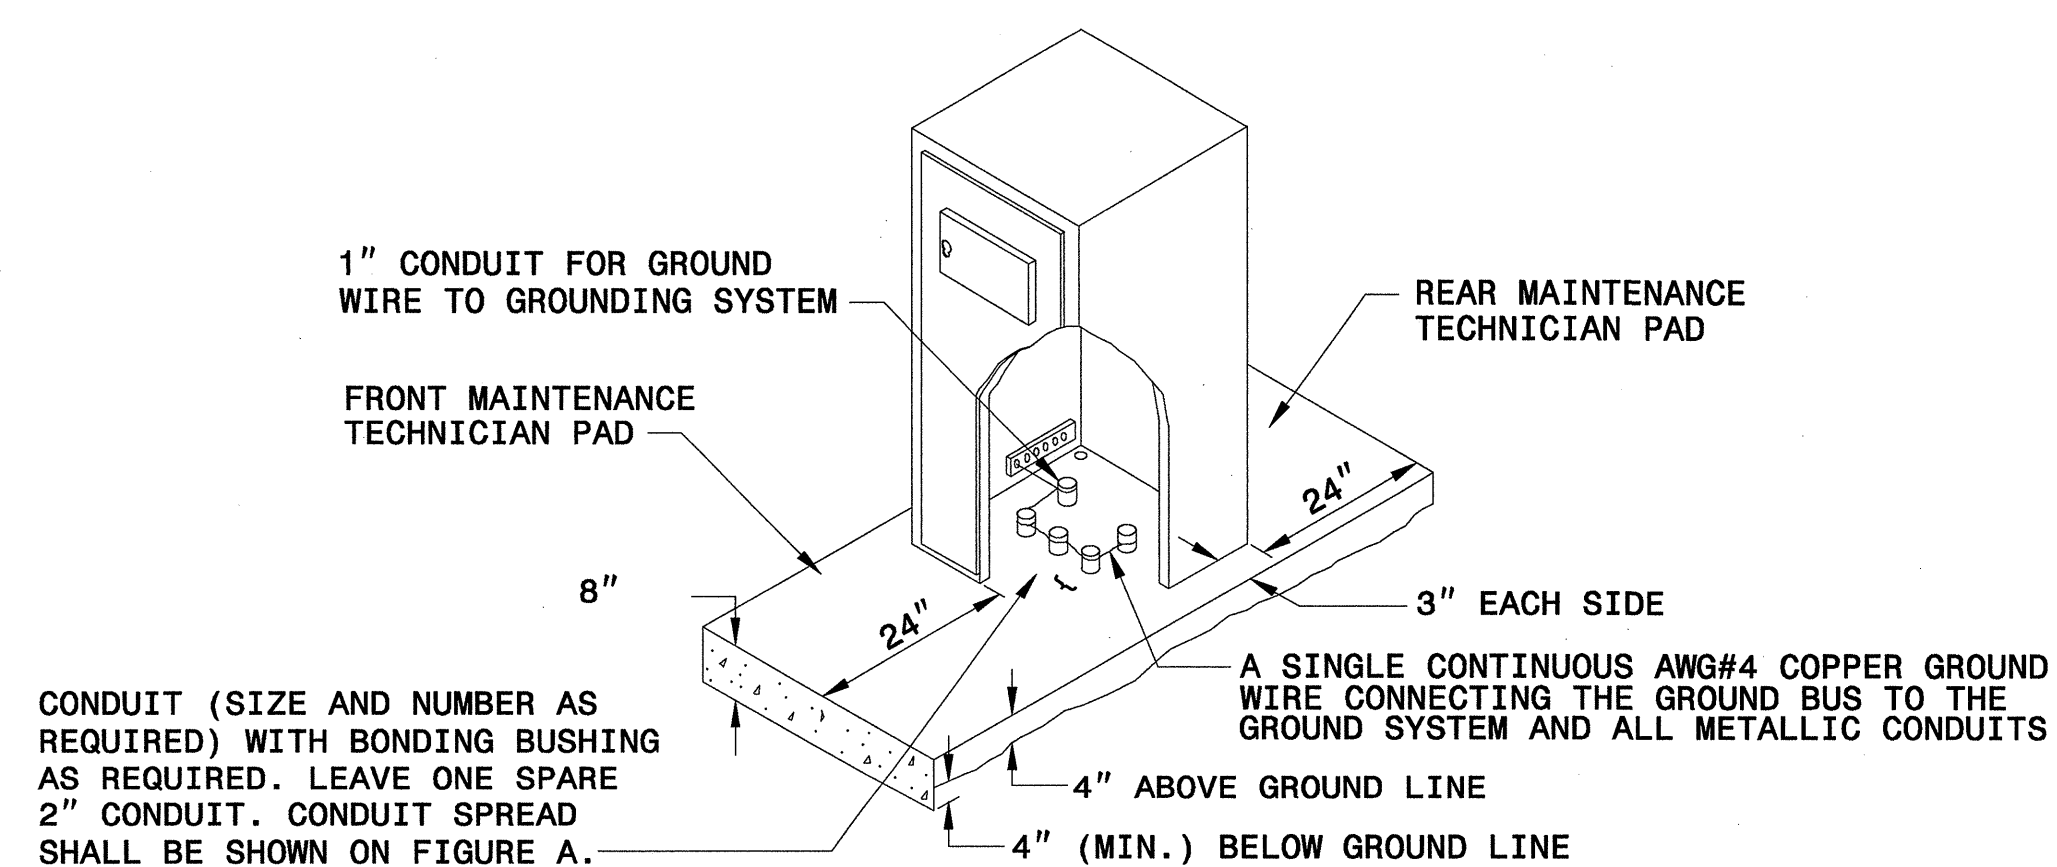


**TYPICAL BASE MOUNTED CABINET  
(NEW STANDARD FOUNDATION)**

**ACCEPTABLE CONDUIT SPREAD**

	332
A	15"
B	24"

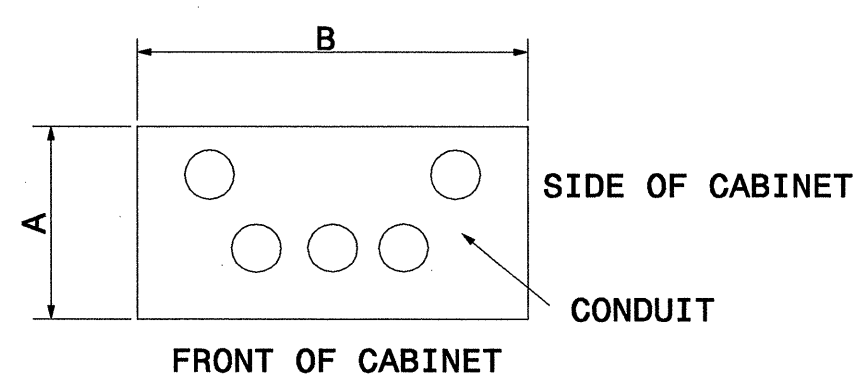

**FIGURE A**

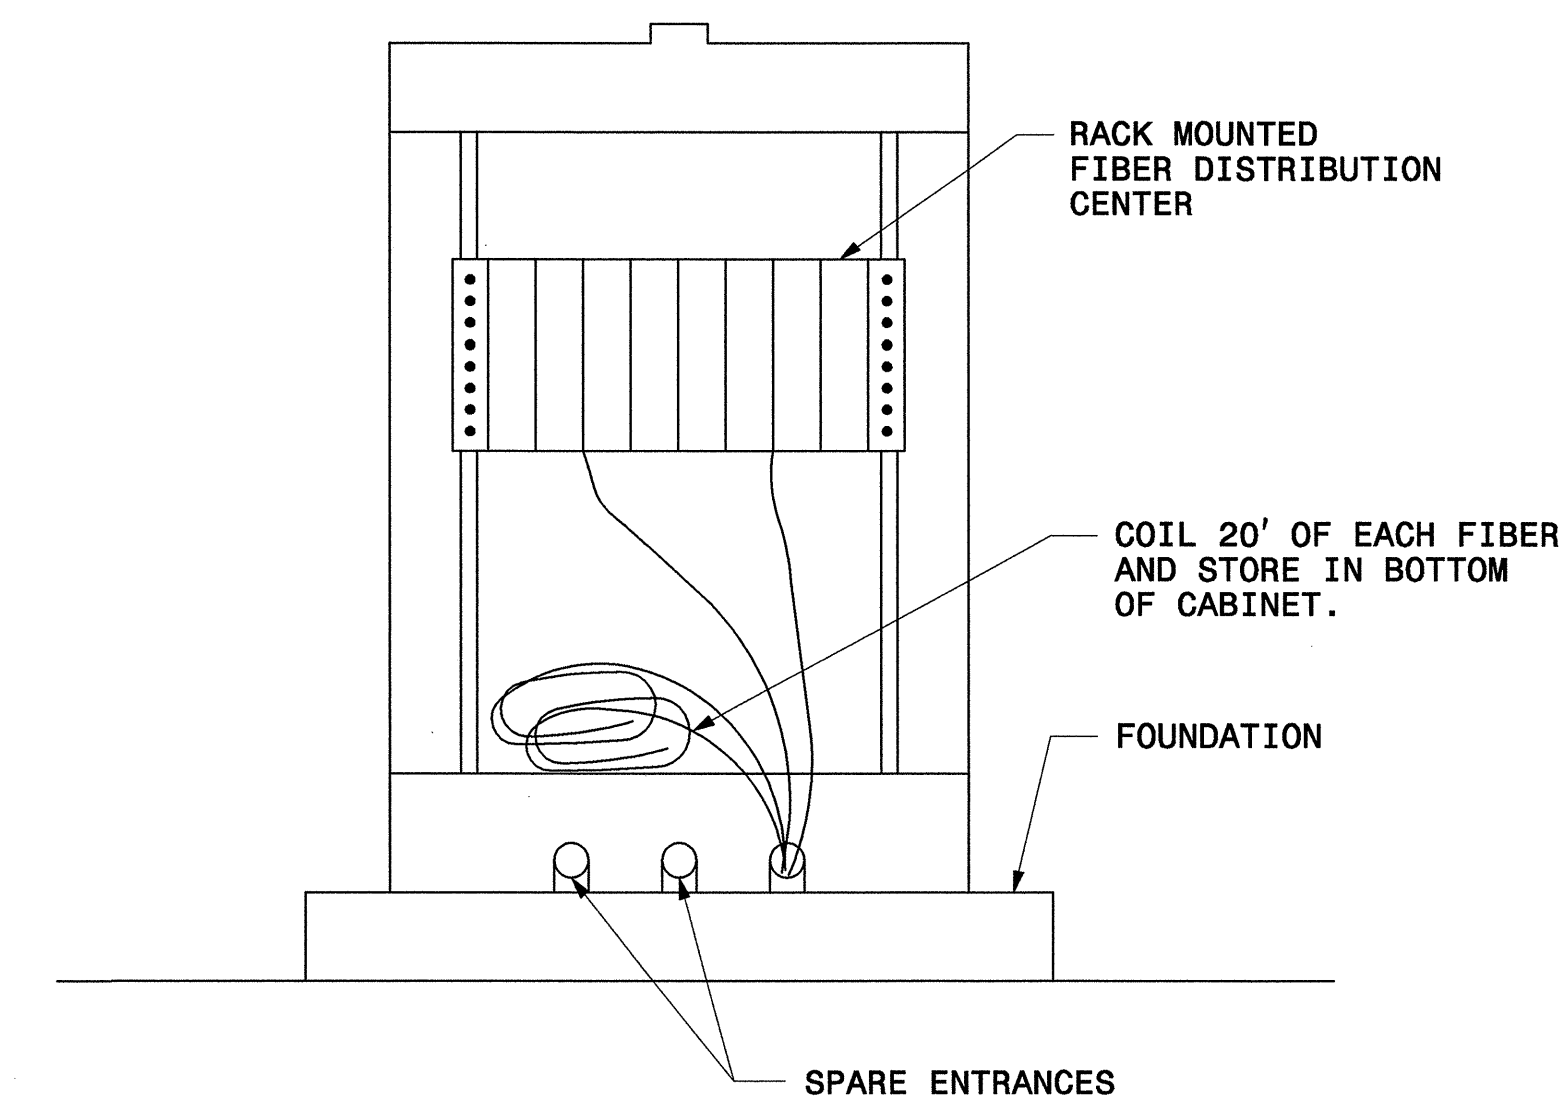

**SPLICE CABINET (TYPICAL)**

05/26/2005 f:\systems\proj\cmts\01036097\gastonia\shf003b.dgn

PLANS PREPARED IN THE OFFICE OF:  
  
**Kimley-Horn and Associates, Inc.**  
 P.O. Box 33068  
 Raleigh, N.C. 27636-3068  
 (919) 677-2000

122 N. McDowell St., Raleigh, NC 27603

<b>CITY OF GASTONIA COMPUTERIZED SIGNAL SYSTEM UPGRADE</b>	
<b>CABINET AND SPLICE DETAILS</b>	
DIVISION 12	GASTON COUNTY
PLAN DATE: MAY 26, 2005	REVIEWED BY: I.Z. VANOSDELL
PREPARED BY: J.C. CROSS	REVIEWED BY: M.W. DUNZO
REVISIONS	INIT. DATE

SEAL

SEAL  
023562  
ENGINEER  
MARK DUNZO

SIGNATURE: *[Signature]* DATE: 5/27/05  
 CADD Filename: ...shf003b.dgn