


MATCH LINE B, SEE SHEET 2

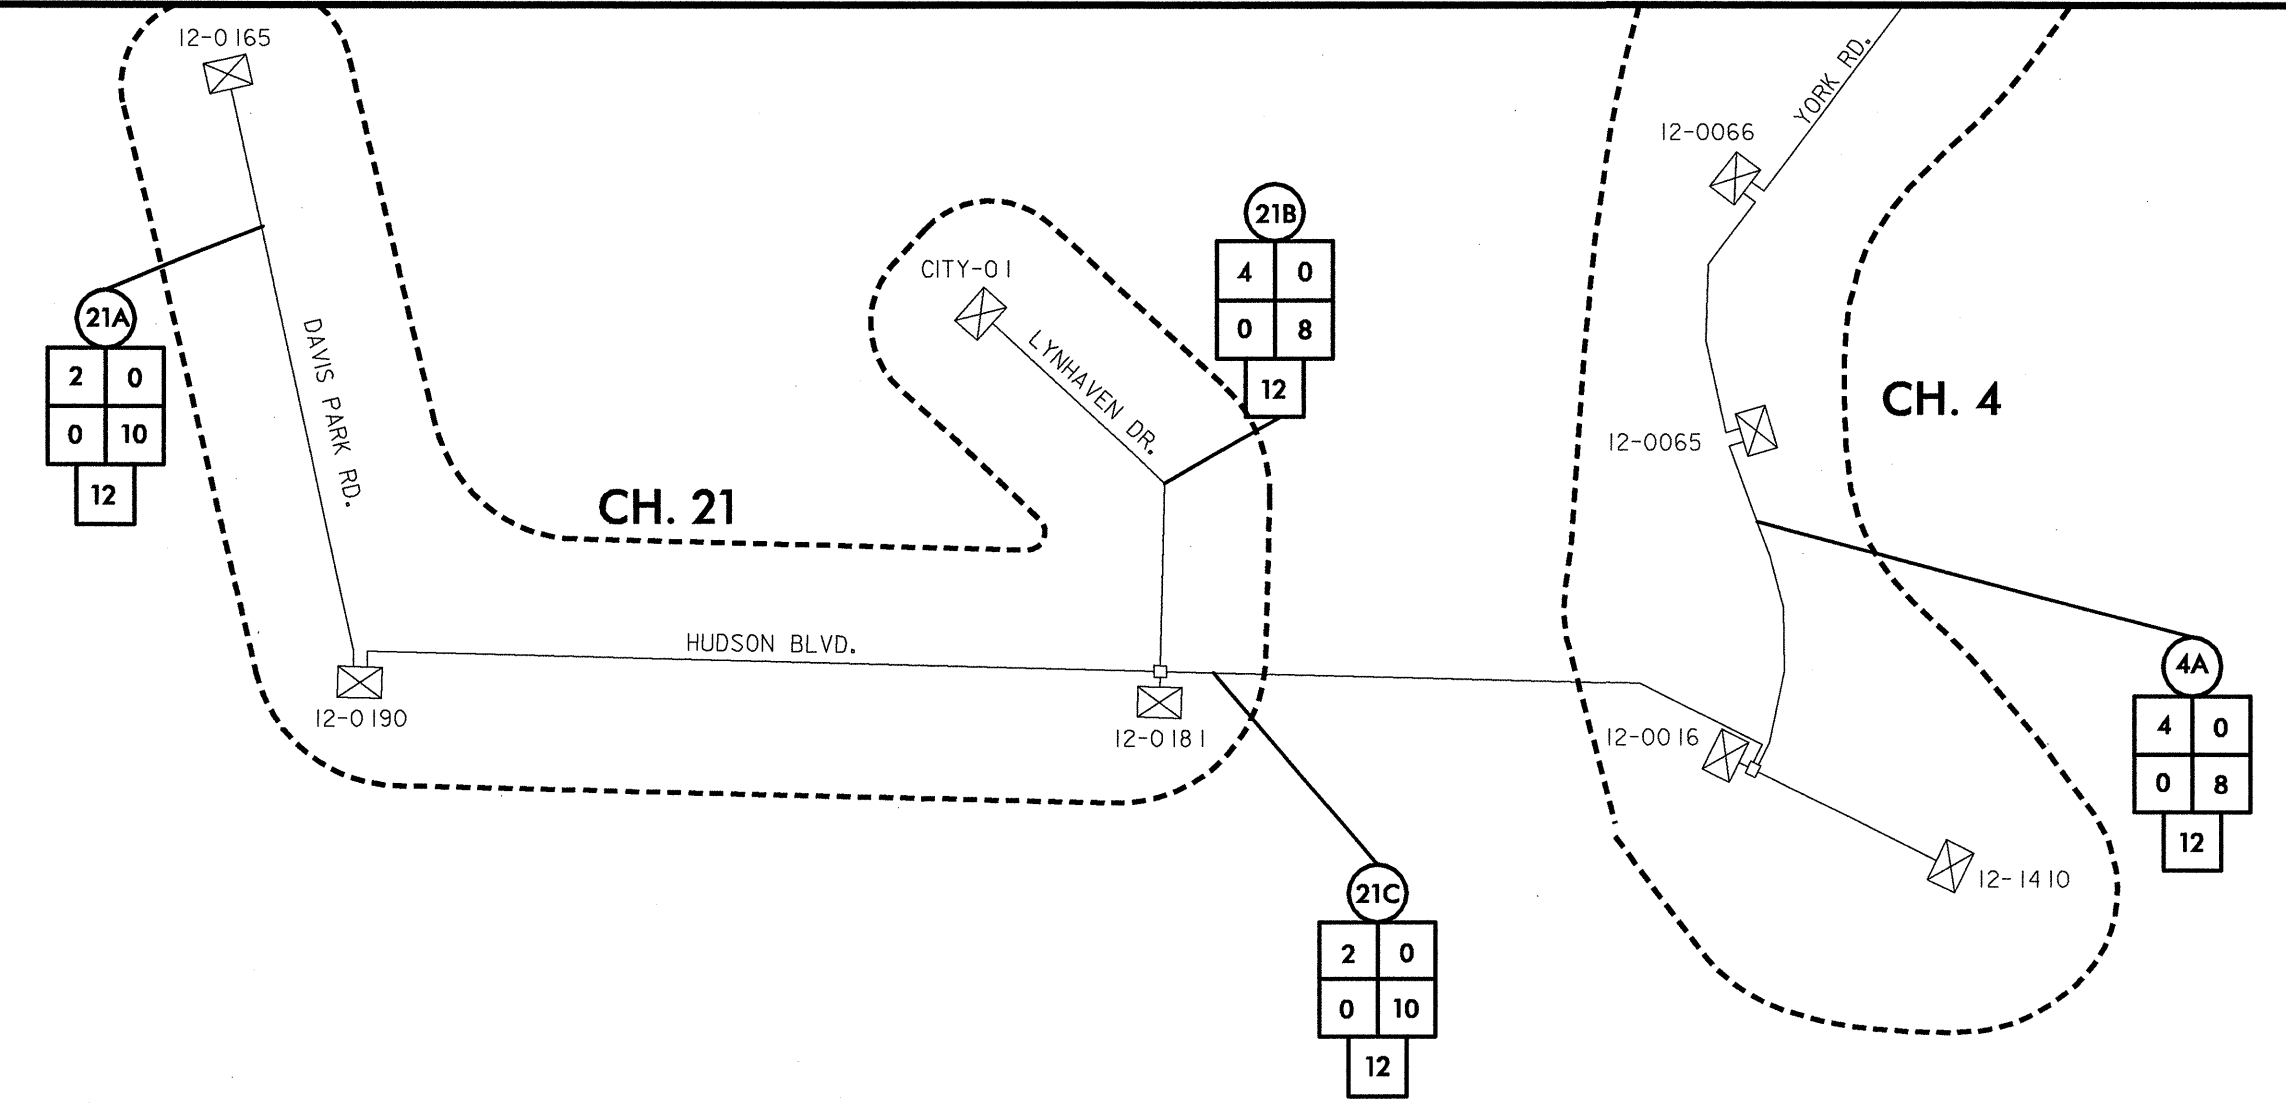


MATCH LINE C, SEE SHEET 2C

LEGEND

- EXISTING SIGNAL CABINET
- FUTURE SIGNAL CABINET
- SPLICE ENCLOSURE
- FIBER ROUTE
- WIRELESS ROUTE
- CCTV CAMERA
- I2-XXXX SIGNAL ID NUMBER
- CCTV-X CCTV #
- MUNICIPAL OPERATIONS CENTER
- CITY OF GASTONIA IT BUILDING
- CHANNEL BOUNDARY
- DIAL-UP
- CABLE NAME
- SIGNAL FIBERS
- CCTV FIBERS
- CENTER TO CENTER FIBERS
- SPARE FIBERS
- TOTAL FIBERS

05/27/2005 t:\systems\proj\01036097\gastonia\sh002b.dgn

PLANS PREPARED IN THE OFFICE OF:  
  
**Kimley-Horn and Associates, Inc.**  
 P.O. Box 33068  
 Raleigh N.C. 27636-3068  
 (919) 677-2000

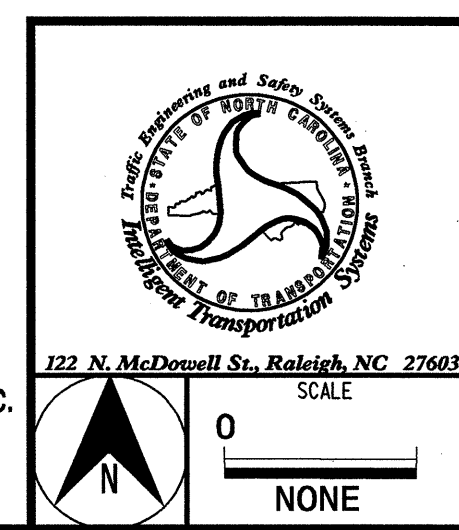

<b>CITY OF GASTONIA COMPUTERIZED SIGNAL SYSTEM UPGRADE</b>	
<b>CABLE SCHEMATIC</b>	
DIVISION 12	GASTON COUNTY
PLAN DATE: MAY 26, 2005	REVIEWED BY: I.Z. VANOSDELL
PREPARED BY: J.C. CROSS	REVIEWED BY: M.W. DUNZO
REVISIONS	INIT. DATE
SIGNATURE	DATE
	5/27/05

SEAL  
 NORTH CAROLINA PROFESSIONAL ENGINEER  
 SEAL 023562  
 MARK DUNZO  
 SIGNATURE  
 DATE 5/27/05  
 CADD Filename: ...sht002b.dgn