
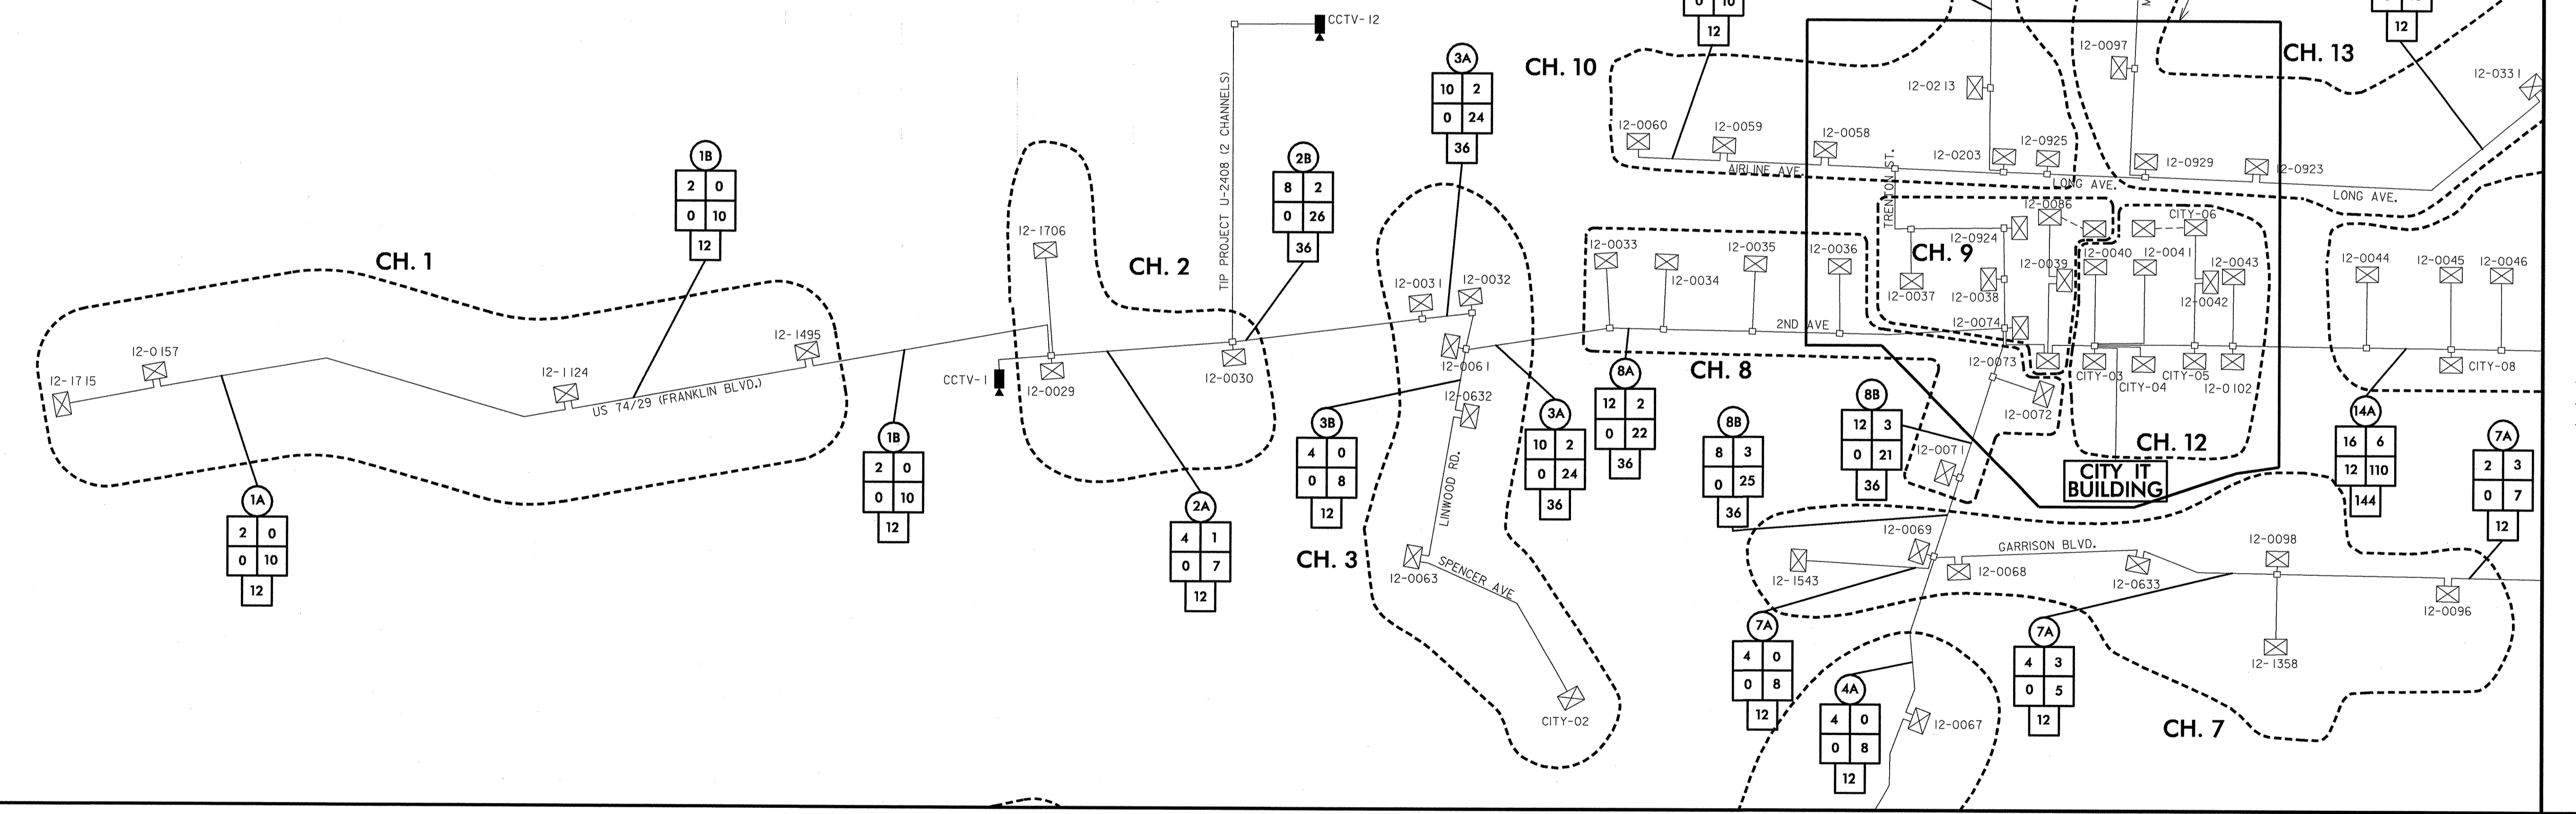


LEGEND

- EXISTING SIGNAL CABINET
- FUTURE SIGNAL CABINET
- SPLICE ENCLOSURE
- FIBER ROUTE
- WIRELESS ROUTE
- CCTV CAMERA
- 12-XXXX SIGNAL ID NUMBER
- CCTV-X CCTV #
- MUNICIPAL OPERATIONS CENTER
- CITY OF GASTONIA IT BUILDING
- CHANNEL BOUNDARY
- DIAL-UP

CABLE NAME

SIGNAL FIBERS	CCTV FIBERS
CENTER TO CENTER FIBERS	SPARE FIBERS
TOTAL FIBERS	

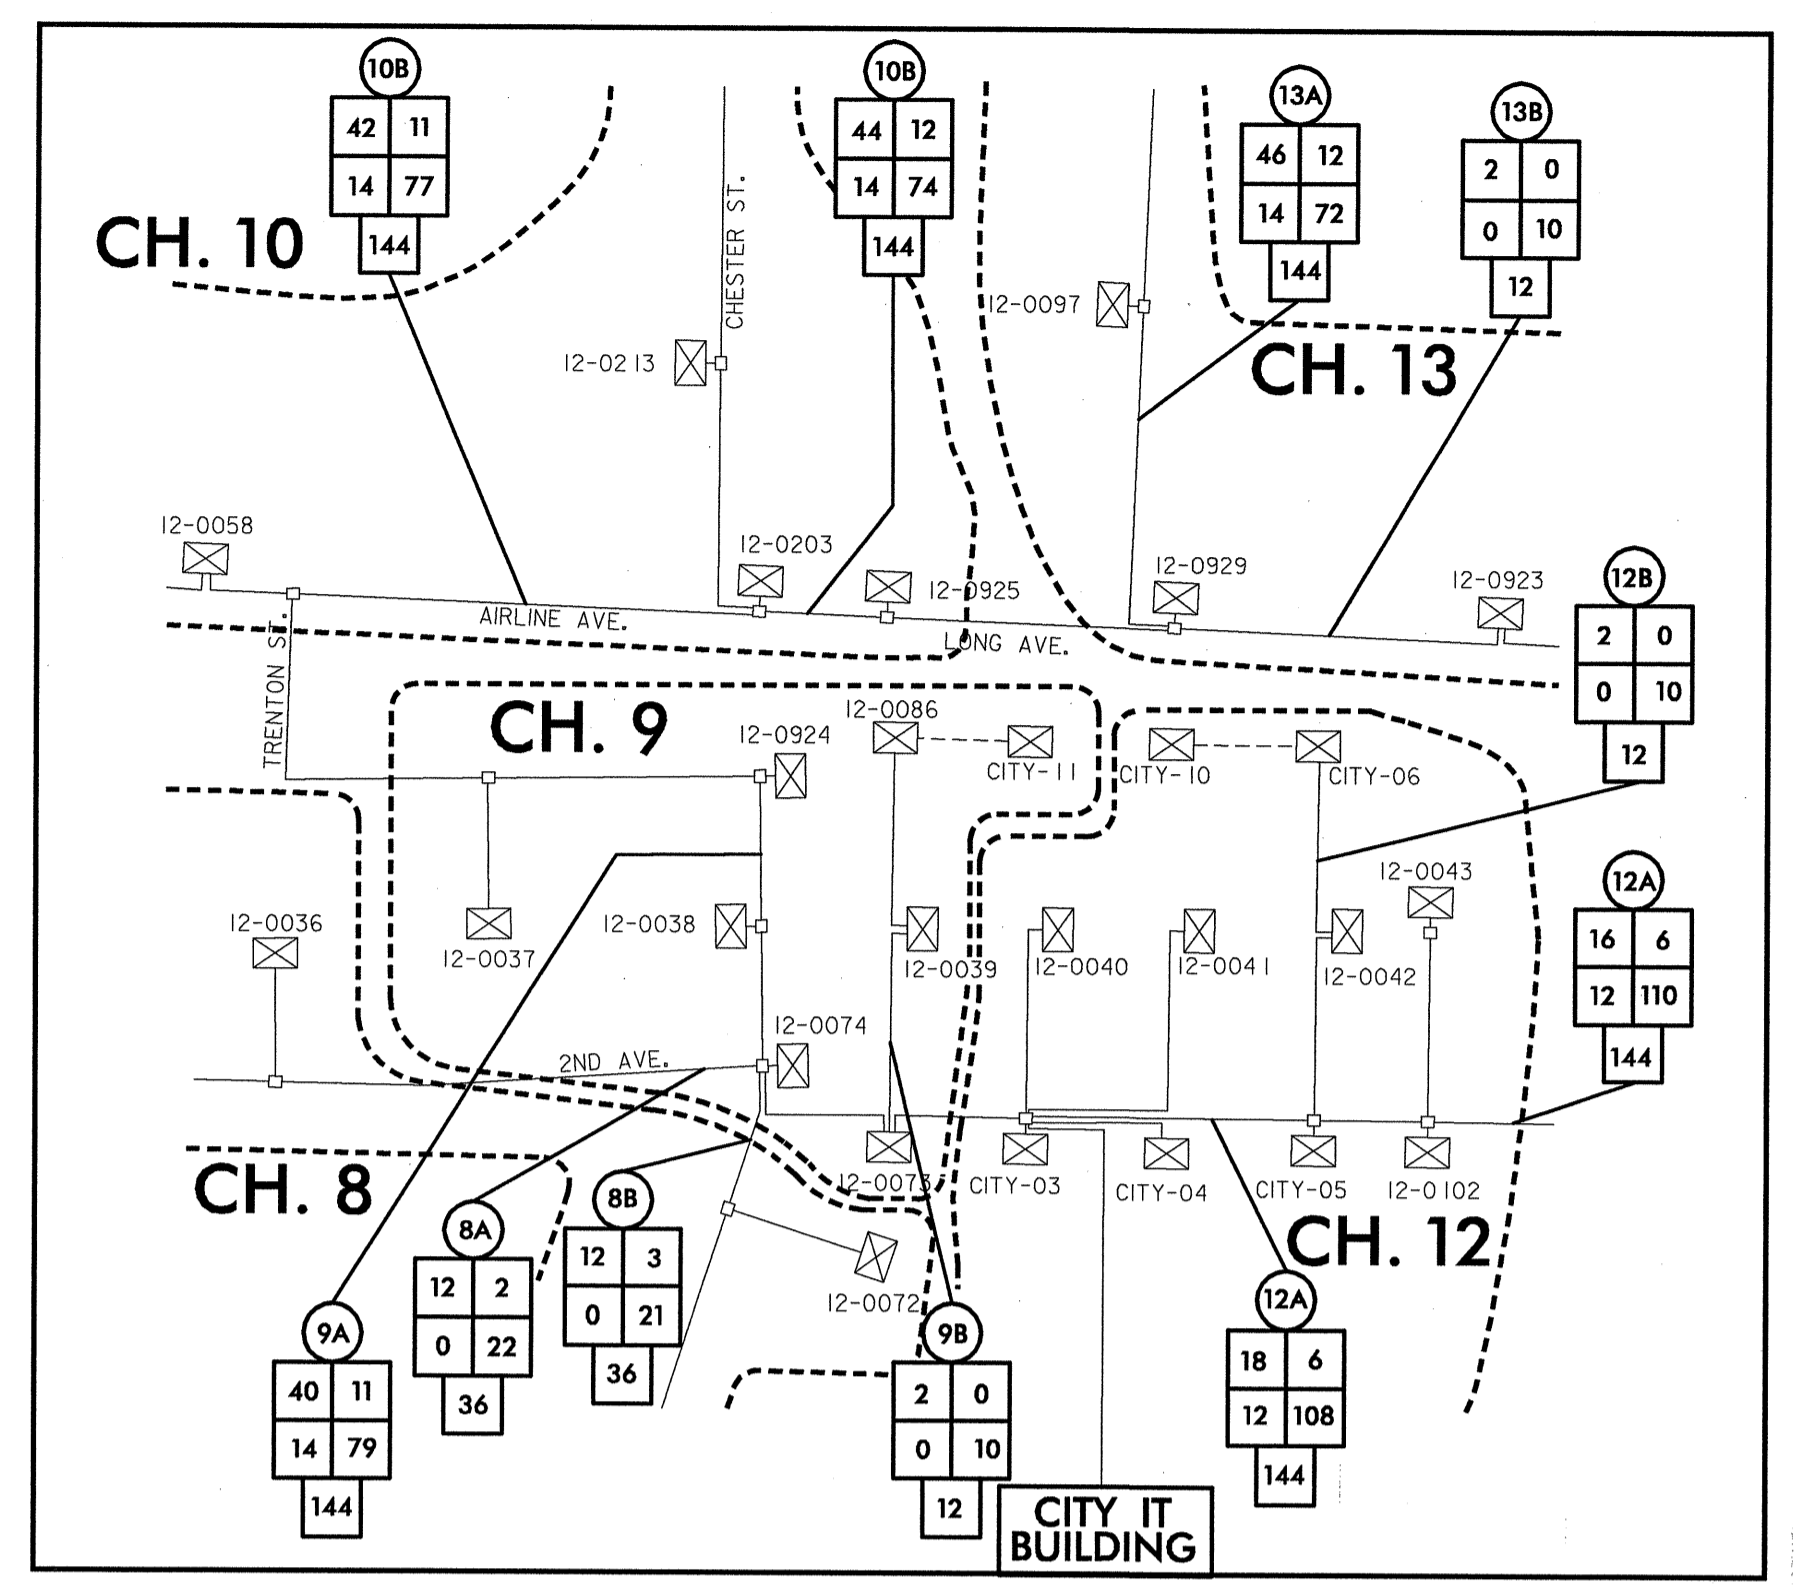

MATCH LINE B, SEE SHEET 2B

MATCH LINE A, SEE SHEET 2A

05/27/2005 P:\SYSTEMS\PROJECTS\01036097\Gastonia\SH02.dgn

PLANS PREPARED IN THE OFFICE OF:

Kimley-Horn and Associates, Inc.
 P.O. Box 33068
 Raleigh, N.C. 27636-3068
 (919) 677-2000

CITY OF GASTONIA COMPUTERIZED SIGNAL SYSTEM UPGRADE	
CABLE SCHEMATIC	
DIVISION 12	GASTON COUNTY
PLAN DATE: MAY 26, 2005	REVIEWED BY: I. Z. VANOSDELL
PREPARED BY: J. C. CROSS	REVIEWED BY: M. W. DUNZO
REVISIONS	INIT. DATE

DATE: 5/27/05
 SIGNATURE: M. W. DUNZO
 CAD0 Filename: ... \SH02.dgn