
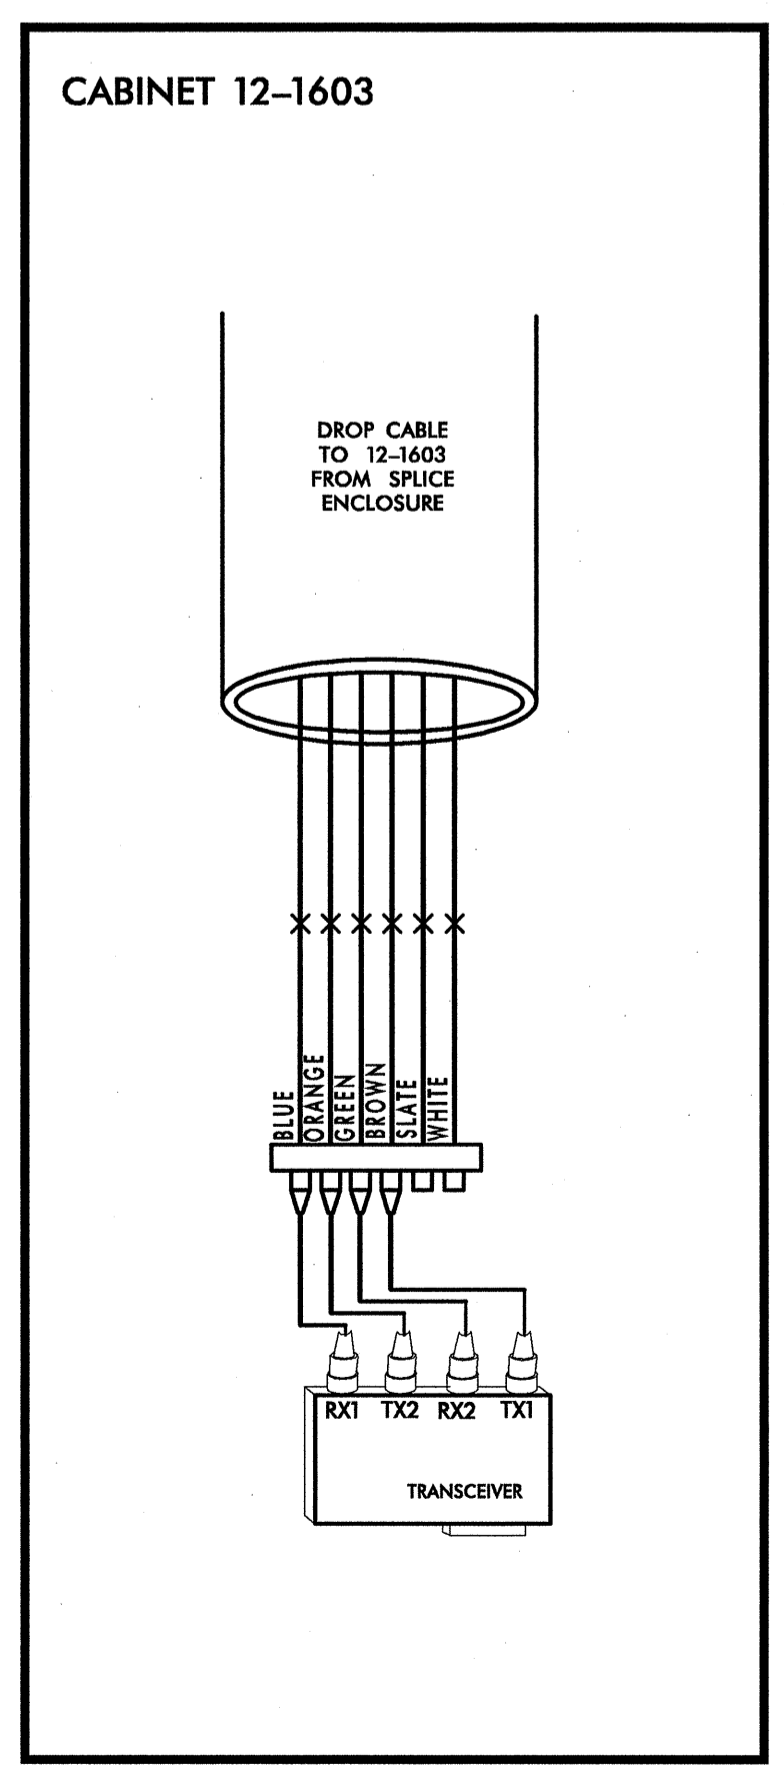


12-1603
 ARMSTRONG PARK RD AND GARDNER PARK SCHOOL
 CHANNEL 20

LEGEND

COLOR CODE TIA/EIA 598-A	
(1) BLUE	(7) RED
(2) ORANGE	(8) BLACK
(3) GREEN	(9) YELLOW
(4) BROWN	(10) VIOLET
(5) SLATE	(11) ROSE
(6) WHITE	(12) AQUA

X - FUSION SPLICE INDIVIDUAL FIBER
 [BUFFER TUBE] SPLICE OR EXPRESS ENTIRE BUFFER TUBE AS NOTED

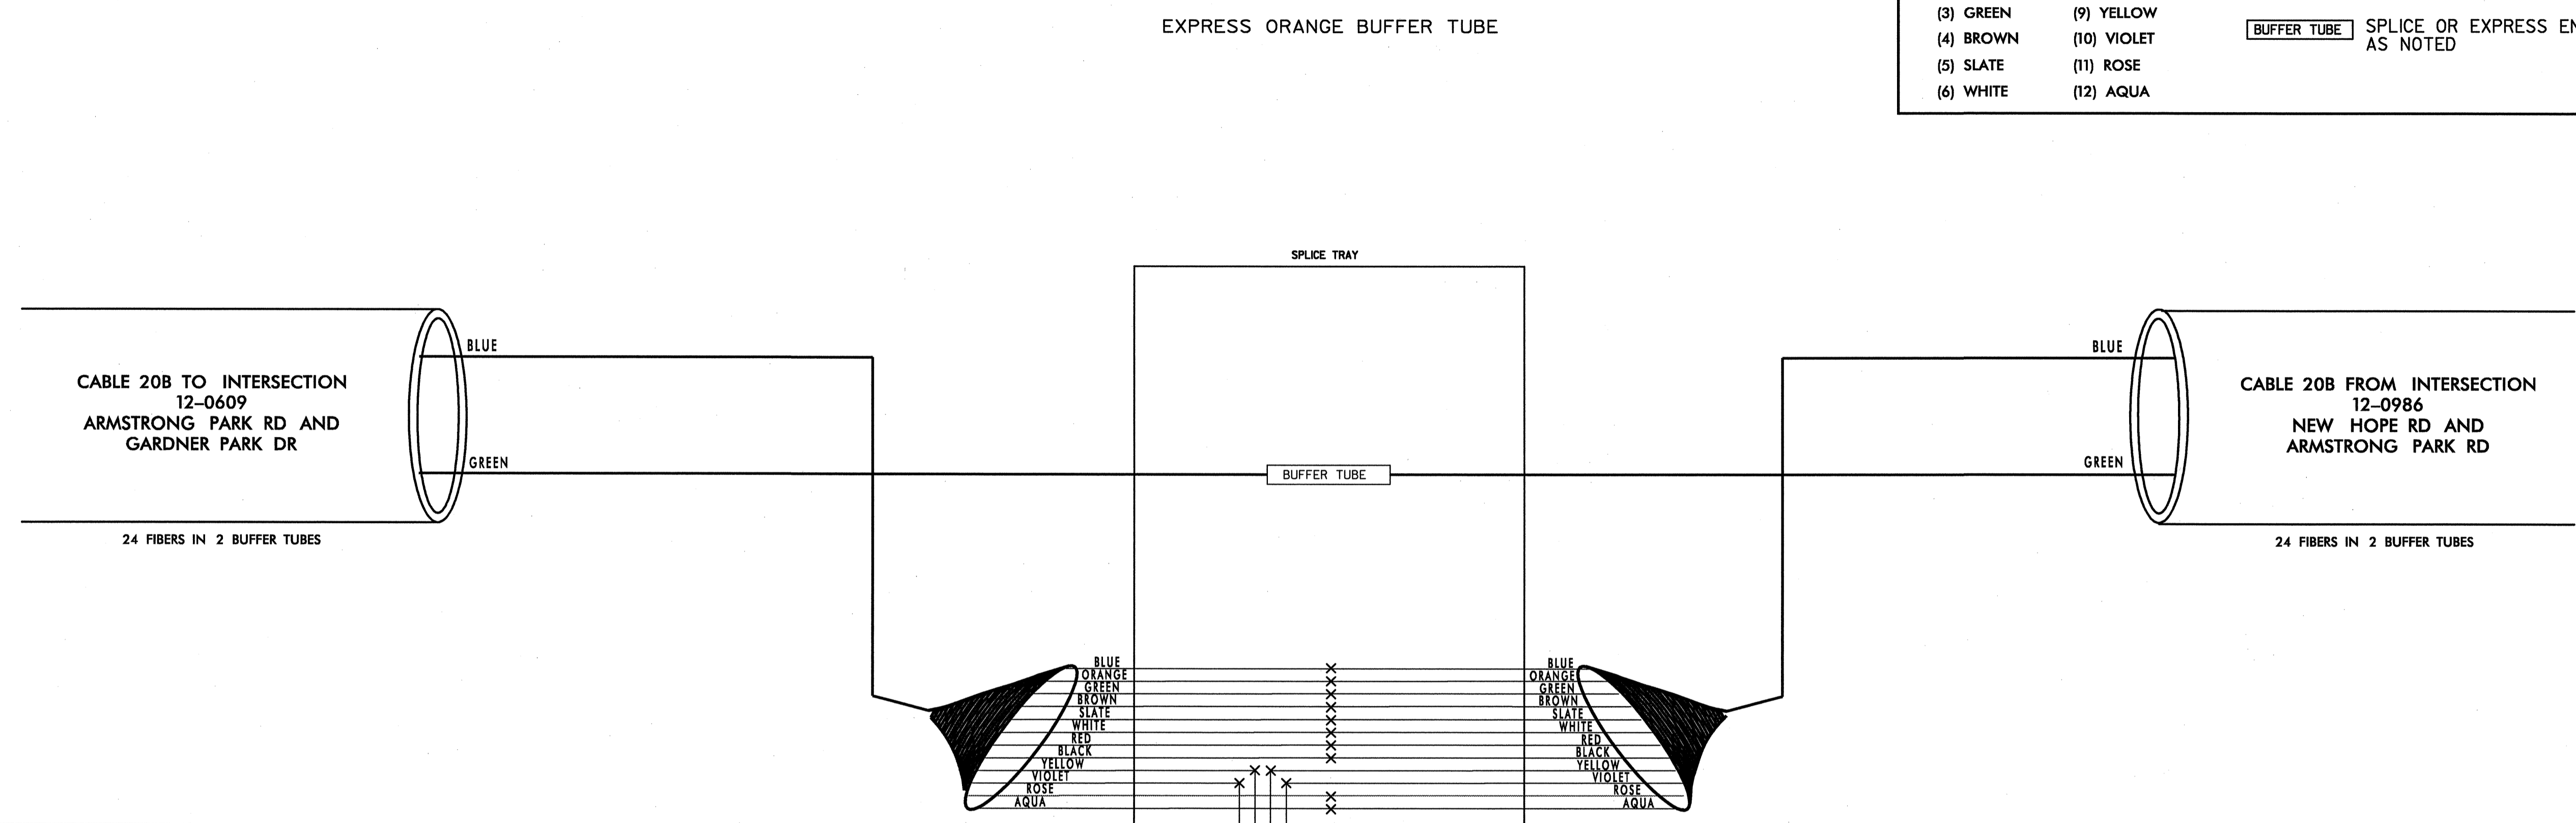

NOTES:
 1. FIBER INTERCONNECT CENTER RACKS ARE SCHEMATIC ONLY - ACTUAL EQUIPMENT FORM MAY VARY.

CHANNEL 20 - SIG. INV. # 12-1603

PLANS PREPARED IN THE OFFICE OF:

 Kimley-Horn and Associates, Inc.
 P.O. Box 33068
 Raleigh, N.C. 27636-3068
 (919) 671-2000

222 N. McDowell St., Raleigh, NC 27603

SCALE
 0
 NONE

CITY OF GASTONIA COMPUTERIZED SIGNAL SYSTEM UPGRADE SPLICE DIAGRAM	
DIVISION 12	GASTON COUNTY
PLAN DATE: MAY 26, 2005	REVIEWED BY: I.Z. VANOSDELL
PREPARED BY: B.R. LAWRENCE	REVIEWED BY: N.W. DUNZO
REVISIONS	INIT. DATE

SEAL

 SEAL 023562
 ENGINEER MARK DUNZO
 SIGNATURE DATE 5/27/05
 CADD Filename: ... \spl. 116.dgn