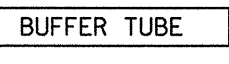



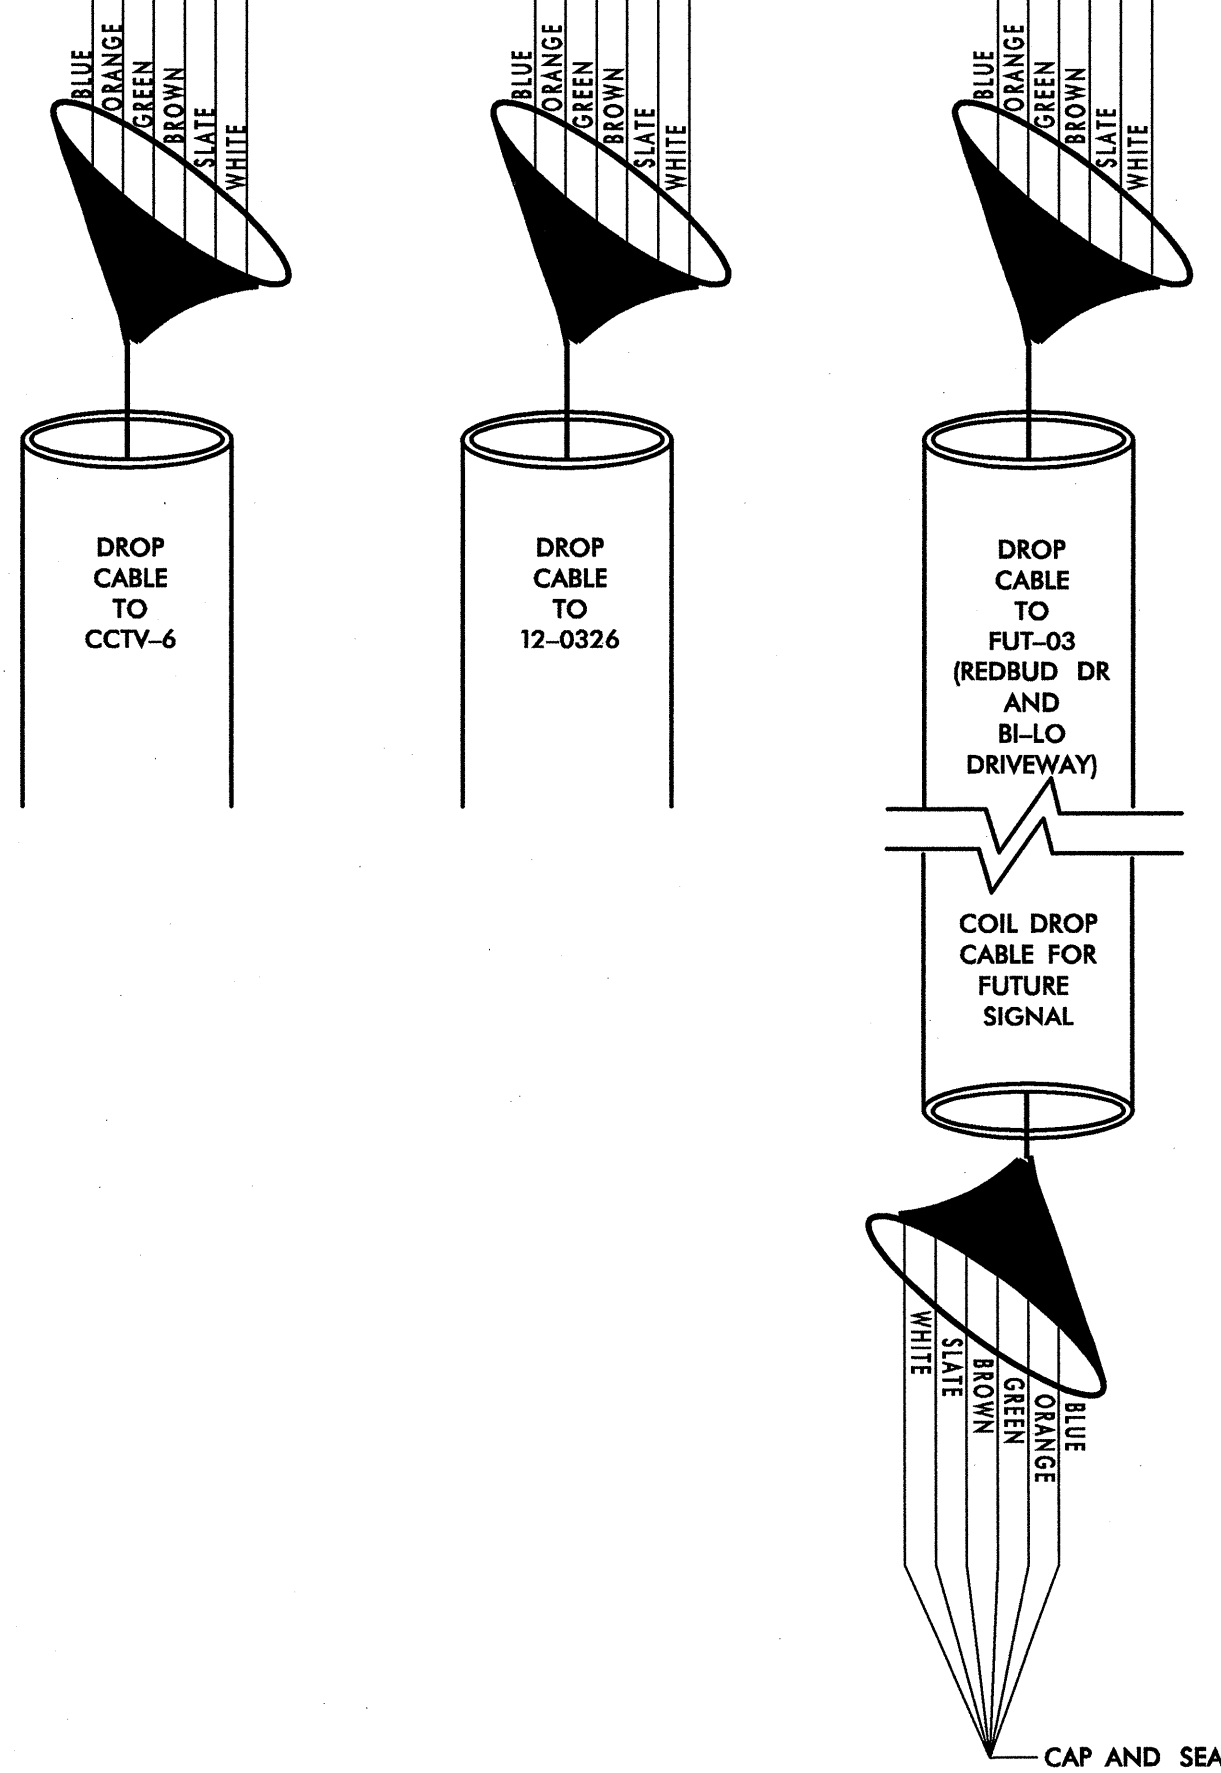
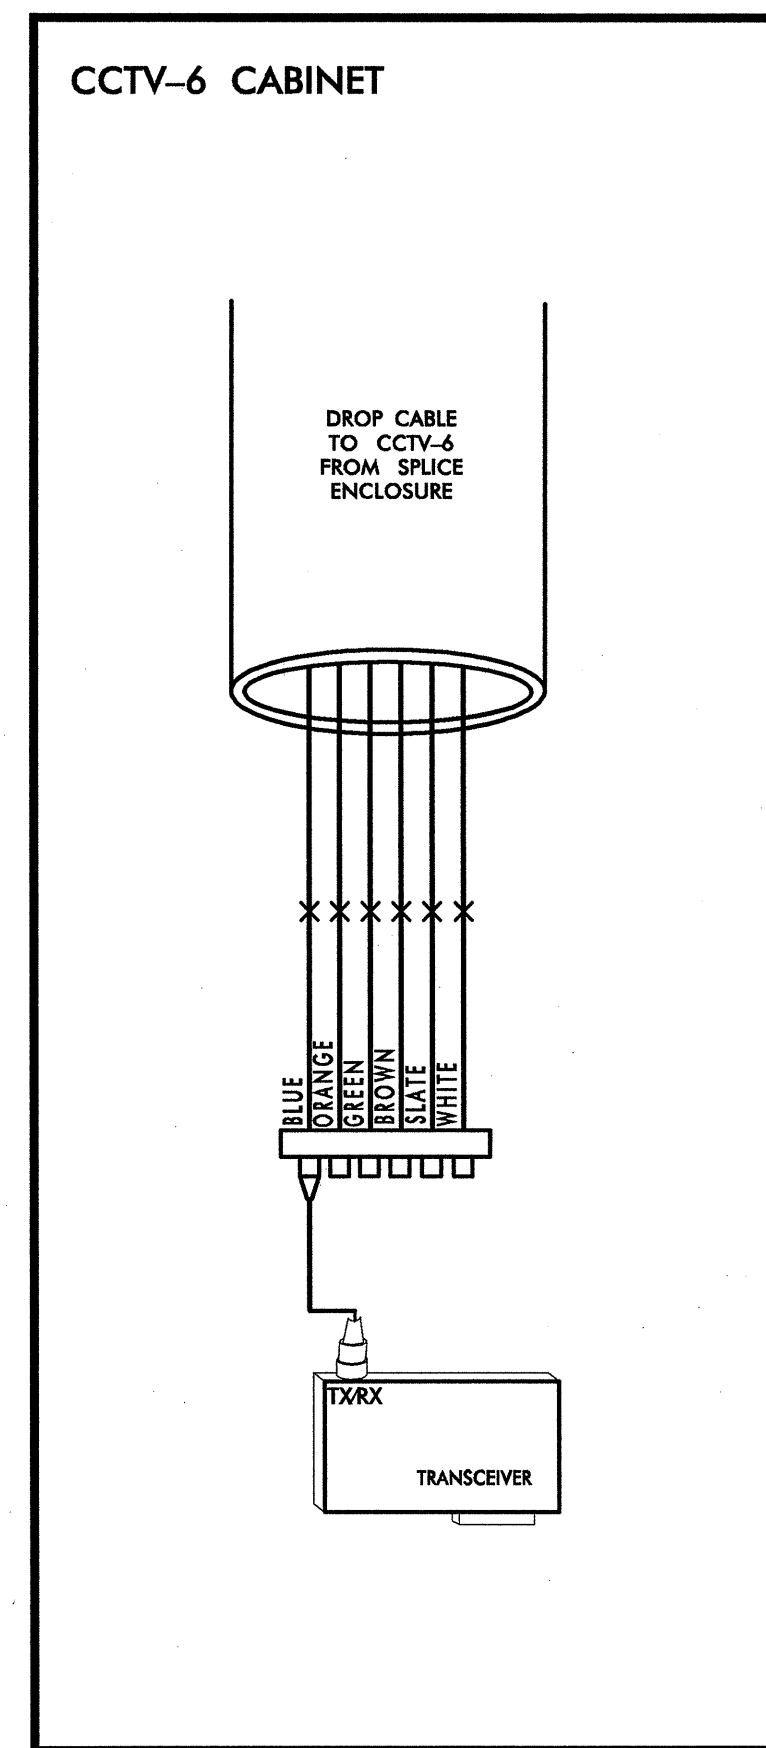
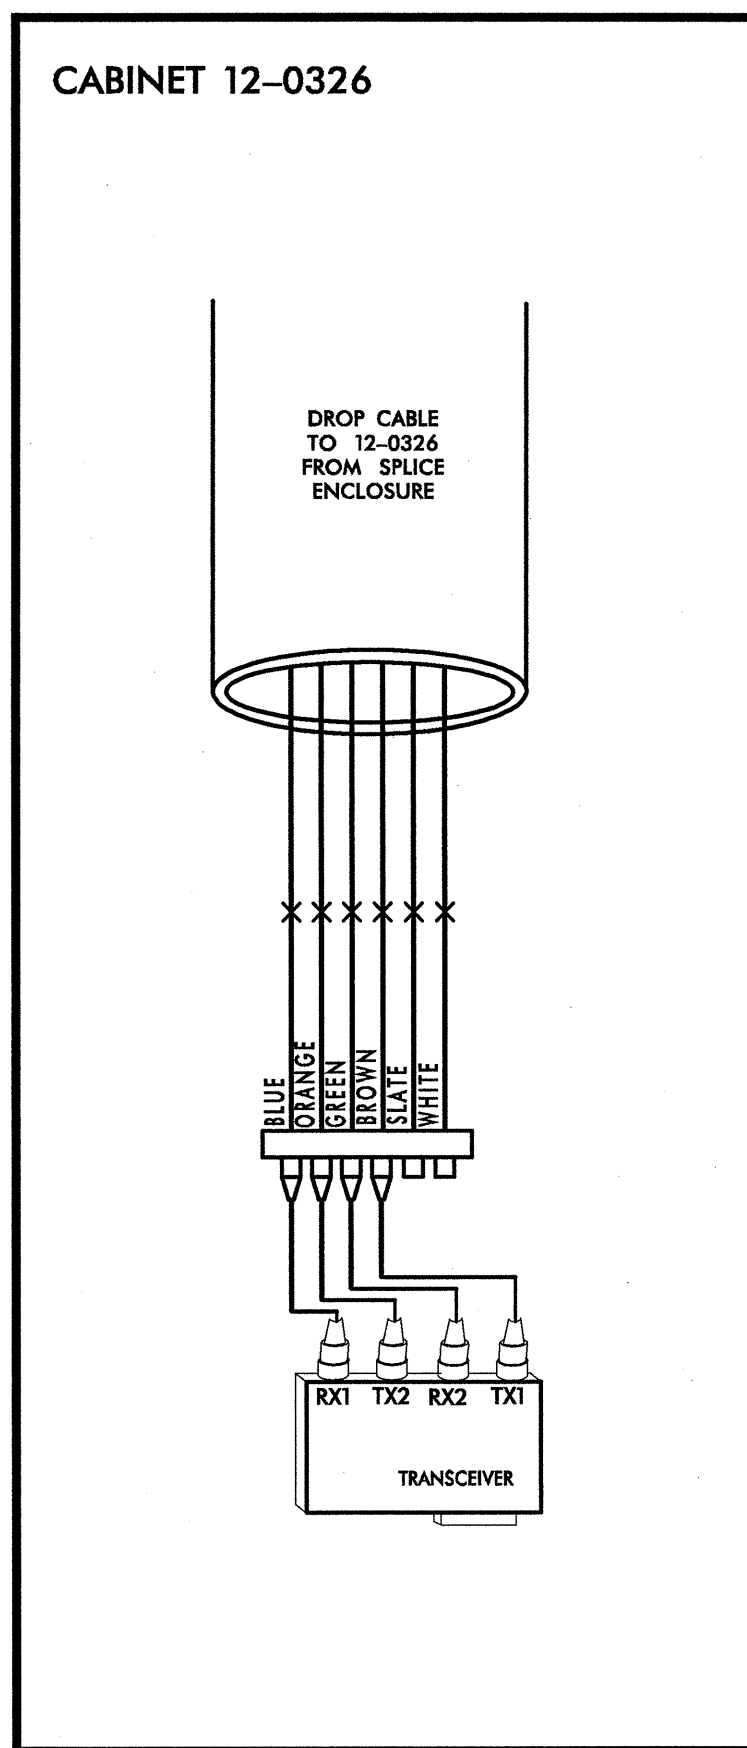
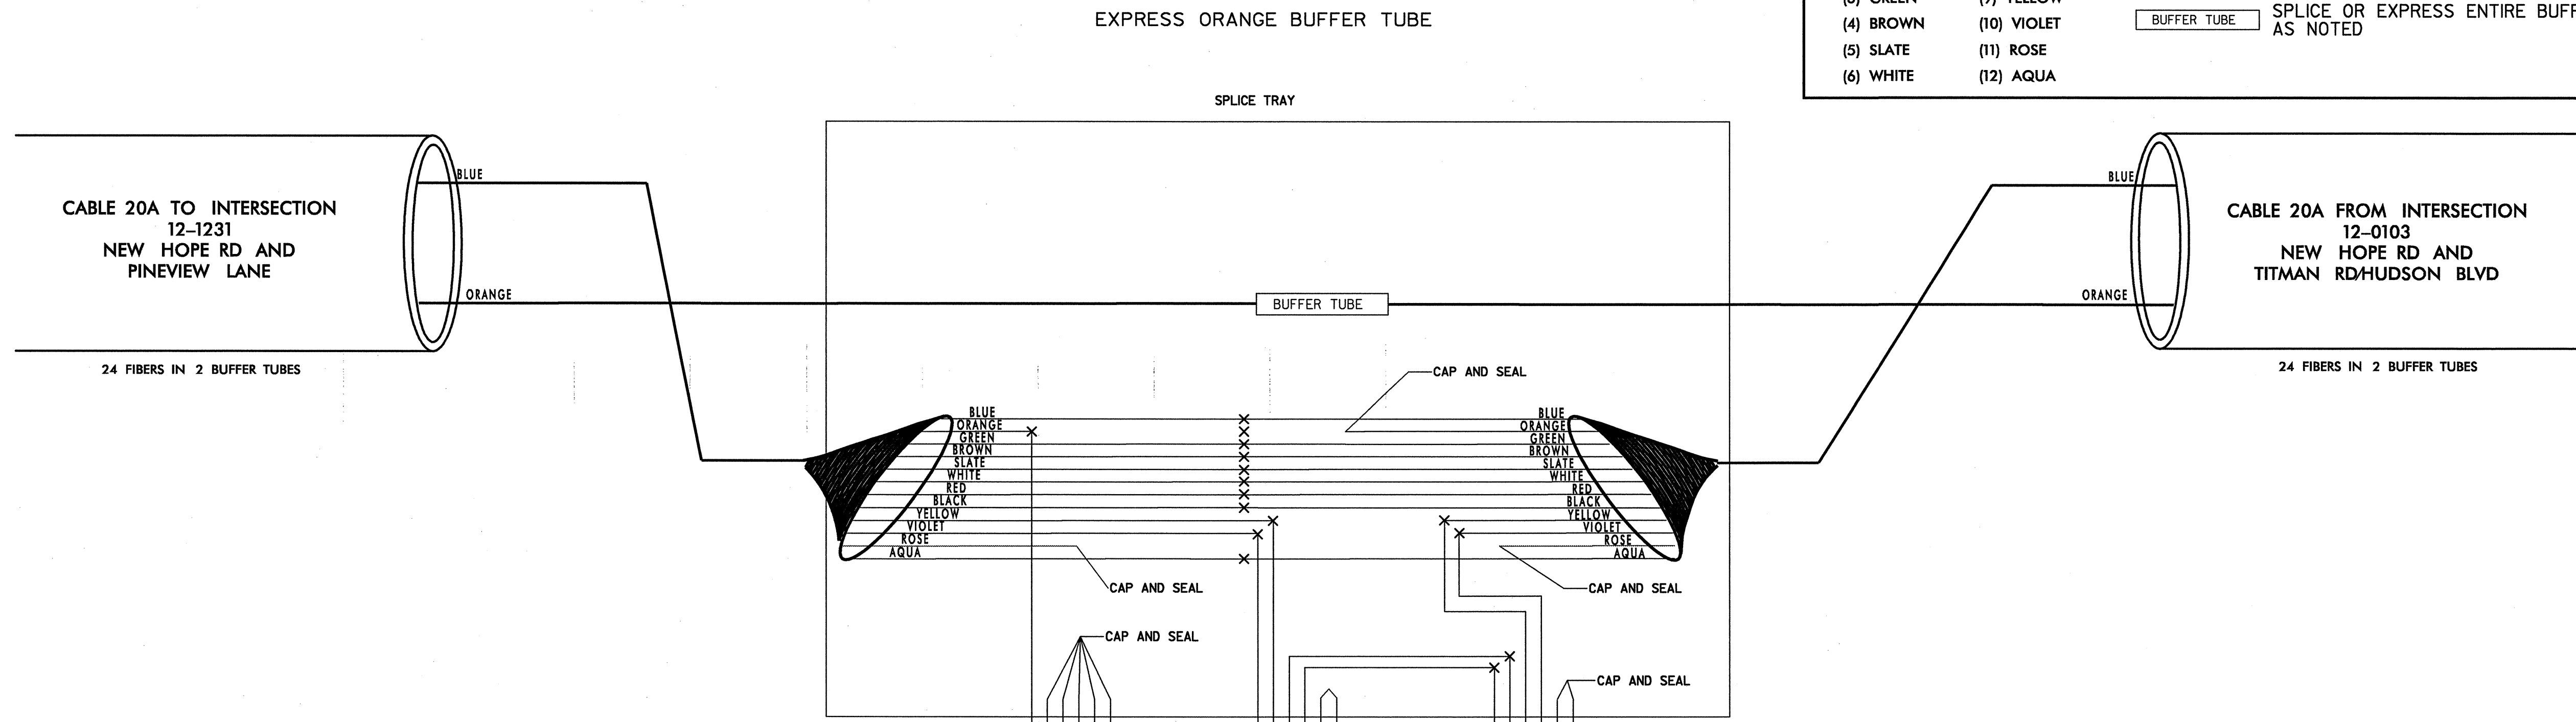
12-0326, FUT-03 DROP, CCTV-6
NEW HOPE RD AND REDBUD DR
CHANNEL 20

LEGEND

COLOR CODE
TIA/EIA 598-A

(1) BLUE	(7) RED	X - FUSION SPLICE INDIVIDUAL FIBER
(2) ORANGE	(8) BLACK	
(3) GREEN	(9) YELLOW	
(4) BROWN	(10) VIOLET	
(5) SLATE	(11) ROSE	
(6) WHITE	(12) AQUA	

 BUFFER TUBE
 SPLICE OR EXPRESS ENTIRE BUFFER TUBE AS NOTED

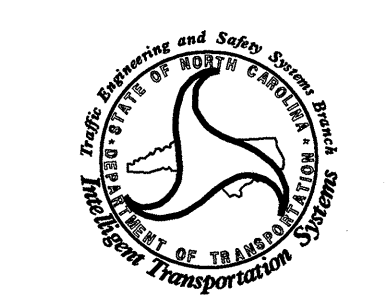
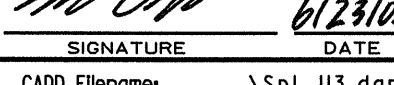


NOTES:
1. FIBER INTERCONNECT CENTER RACKS ARE SCHEMATIC ONLY - ACTUAL EQUIPMENT FORM MAY VARY.

CHANNEL 20 - SIG. INV. # 12-0326, CCTV-6, FUT-03 DROP

PLANS PREPARED IN THE OFFICE OF:

Kimley-Horn and Associates, Inc.
P.O. Box 33068
Raleigh, N.C. 27636-3068
(919) 677-2000

 CITY OF GASTONIA DIVISION 12 PLAN DATE: MAY 26, 2005 PREPARED BY: B. R. LAWRENCE REVISIONS: _____ SCALE: NONE	CITY OF GASTONIA COMPUTERIZED SIGNAL SYSTEM UPGRADE SPLICE DIAGRAM		SEAL NORTH CAROLINA PROFESSIONAL ENGINEER SEAL 023562 MARK DUNZO SIGNATURE:  DATE: 6/23/05 CADD Filename: ...Sp1.113.dgn
	GASTON COUNTY REVIEWED BY: I. Z. VANOSDELL REVIEWED BY: M. W. DUNZO	REVISIONS: _____ INIT. DATE	