


12-1512
ROBINWOOD RD AND CONVENANT VILLAGE
CHANNEL 17

COLOR CODE TIA/EIA 598-A		LEGEND
(1) BLUE	(7) RED	X - FUSION SPLICE INDIVIDUAL FIBER
(2) ORANGE	(8) BLACK	
(3) GREEN	(9) YELLOW	[BUFFER TUBE] SPLICE OR EXPRESS ENTIRE BUFFER TUBE AS NOTED
(4) BROWN	(10) VIOLET	
(5) SLATE	(11) ROSE	
(6) WHITE	(12) AQUA	

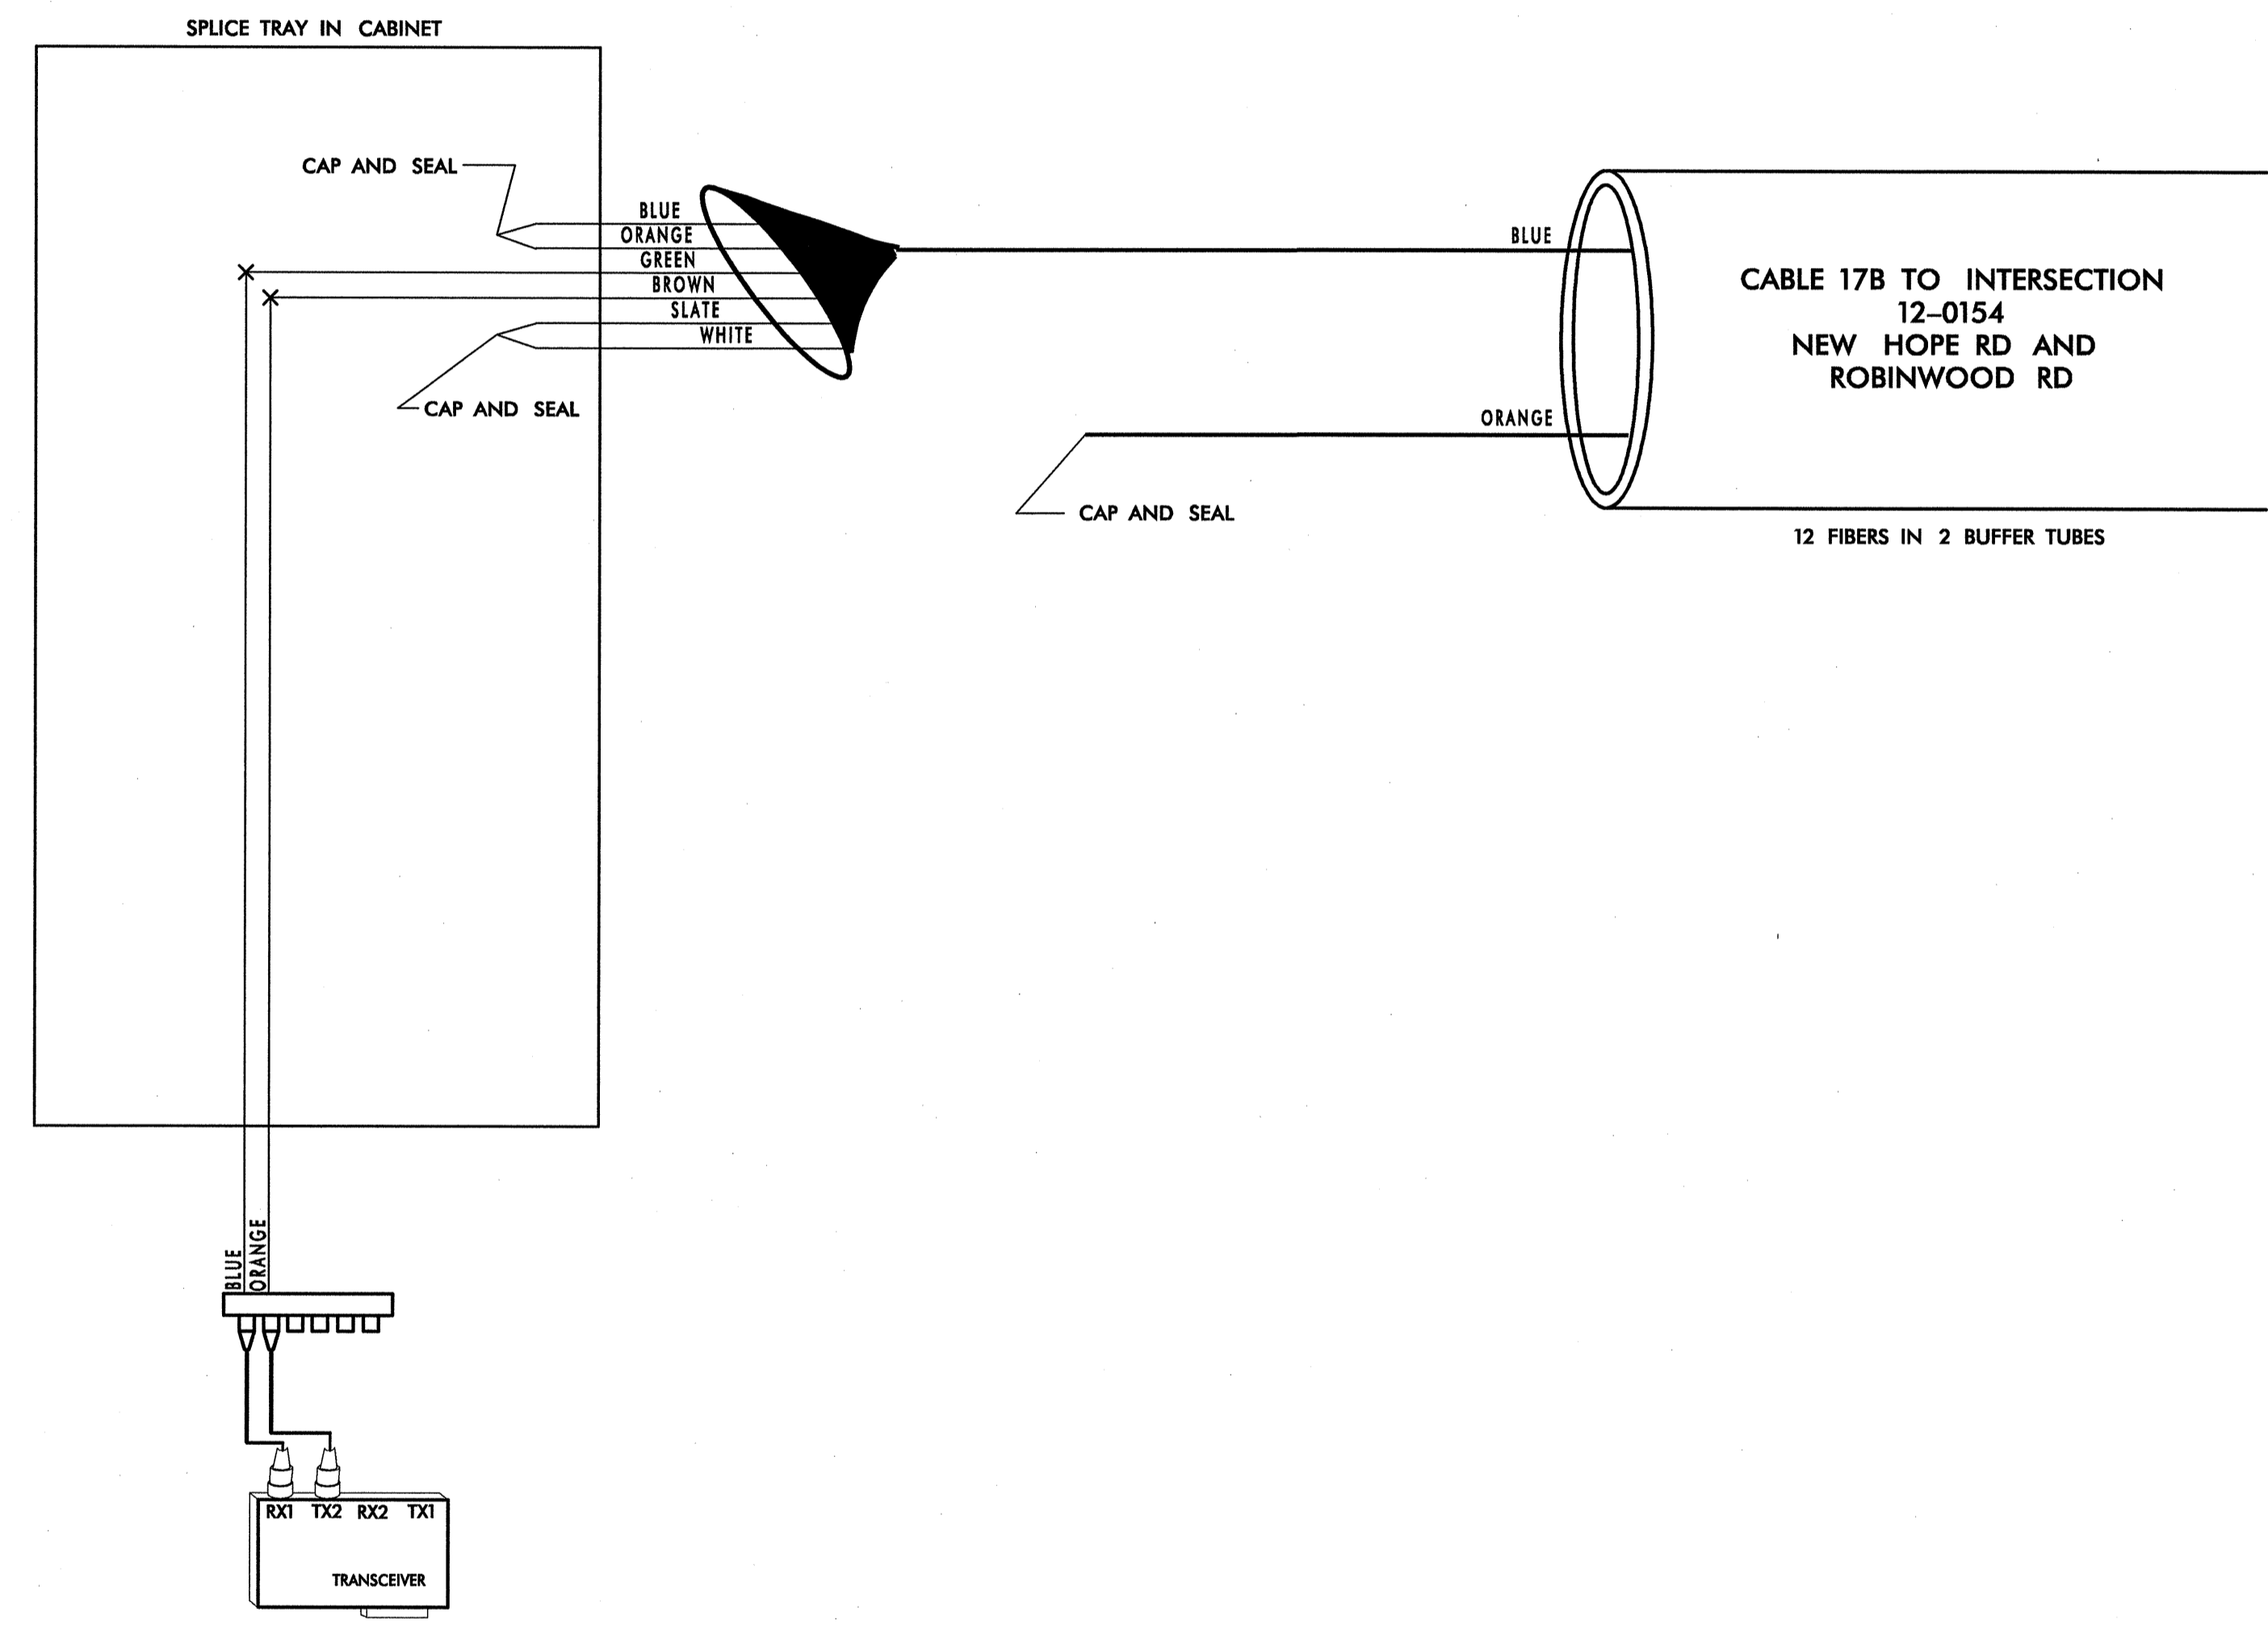

NOTES:
1. FIBER INTERCONNECT CENTER RACKS ARE SCHEMATIC ONLY -
ACTUAL EQUIPMENT FORM MAY VARY.

05/25/2005 f:\systems\proj\1036097\gastonia\sp1.94.dgn

PLANS PREPARED IN
THE OFFICE OF:

Kimley-Horn
and Associates, Inc.
P.O. Box 33068
Raleigh, N.C. 27636-3068
(919) 677-2000

 122 N. McDowell St., Raleigh, NC 27603 SCALE 0 NONE	CHANNEL 17 - SIG. INV. # 12-1512 CITY OF GASTONIA COMPUTERIZED SIGNAL SYSTEM UPGRADE SPLICE DIAGRAM		SEAL SEAL 023562 ENGINEER MARK DUNLO
	DIVISION 12 PLAN DATE: MAY 26, 2005 PREPARED BY: B.R. LAWRENCE REVISIONS INIT. DATE	GASTON COUNTY REVIEWED BY: I.Z. VANOSDELL REVIEWED BY: M.W. DUNZO INIT. DATE	