

12-1319, CCTV-11
 MAIN ST AND I-85 N RAMP
 CHANNEL 16




LEGEND

COLOR CODE TIA/EIA 598-A	
(1) BLUE	(7) RED
(2) ORANGE	(8) BLACK
(3) GREEN	(9) YELLOW
(4) BROWN	(10) VIOLET
(5) SLATE	(11) ROSE
(6) WHITE	(12) AQUA

X - FUSION SPLICE INDIVIDUAL FIBER

— BUFFER TUBE — SPLICE OR EXPRESS ENTIRE BUFFER TUBE AS NOTED

EXPRESS ORANGE BUFFER TUBE

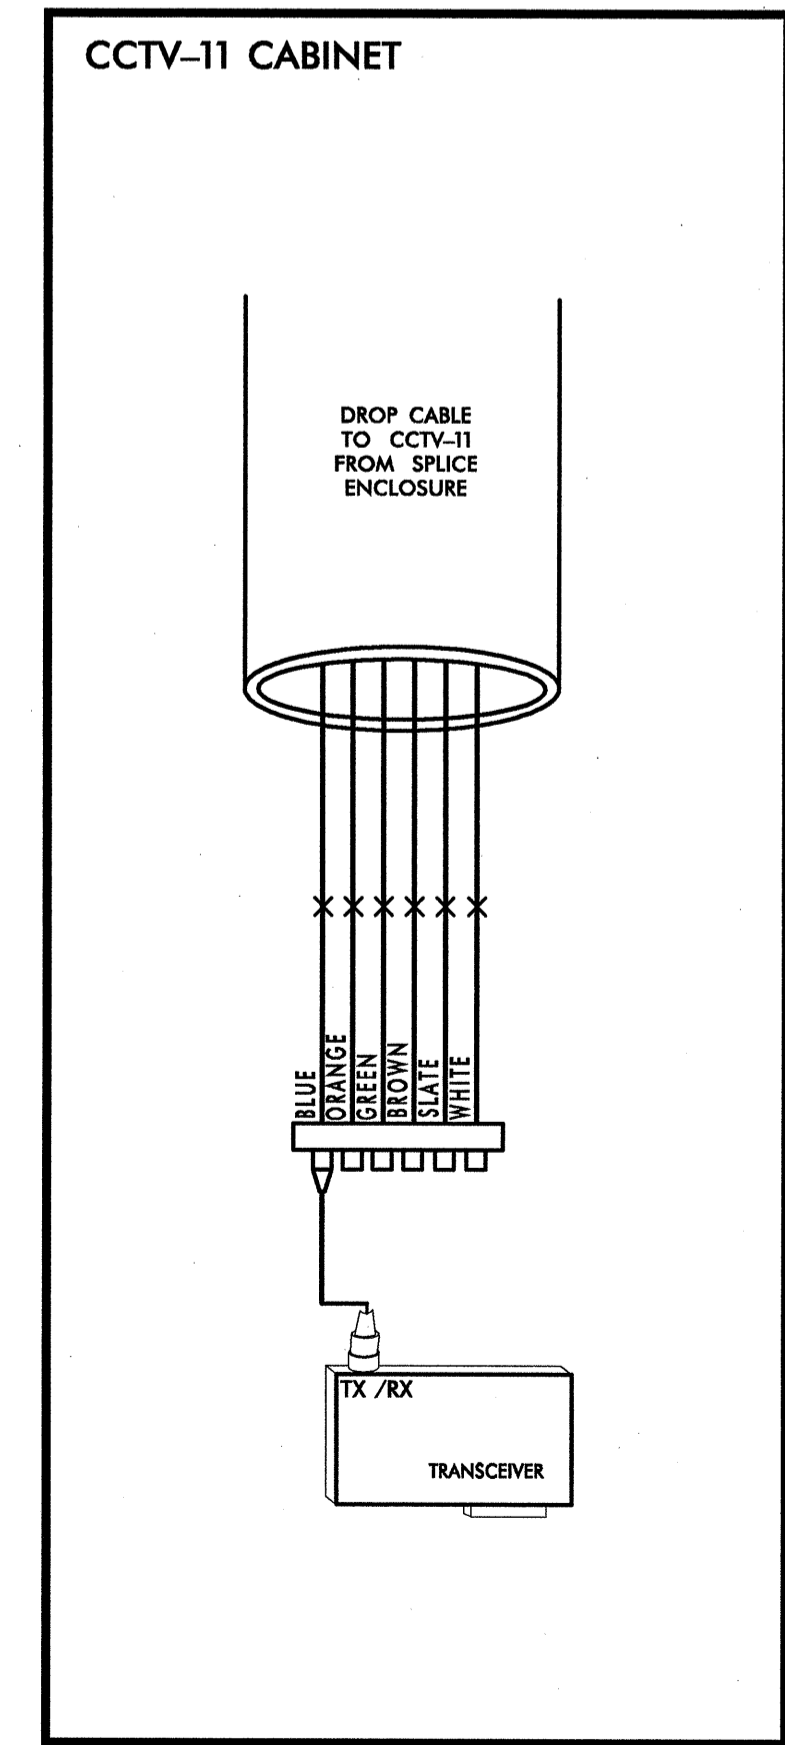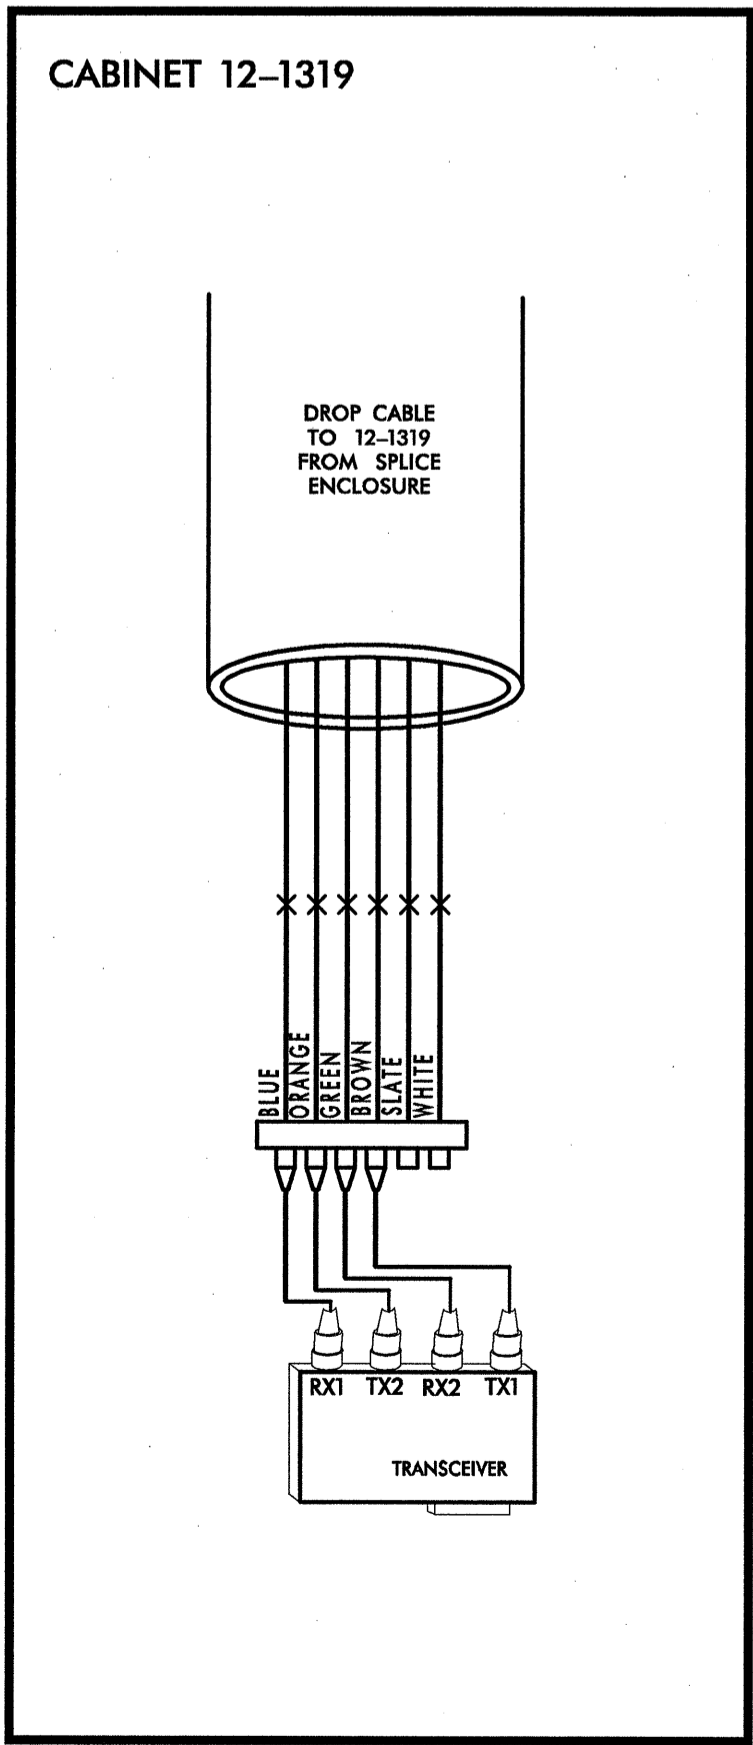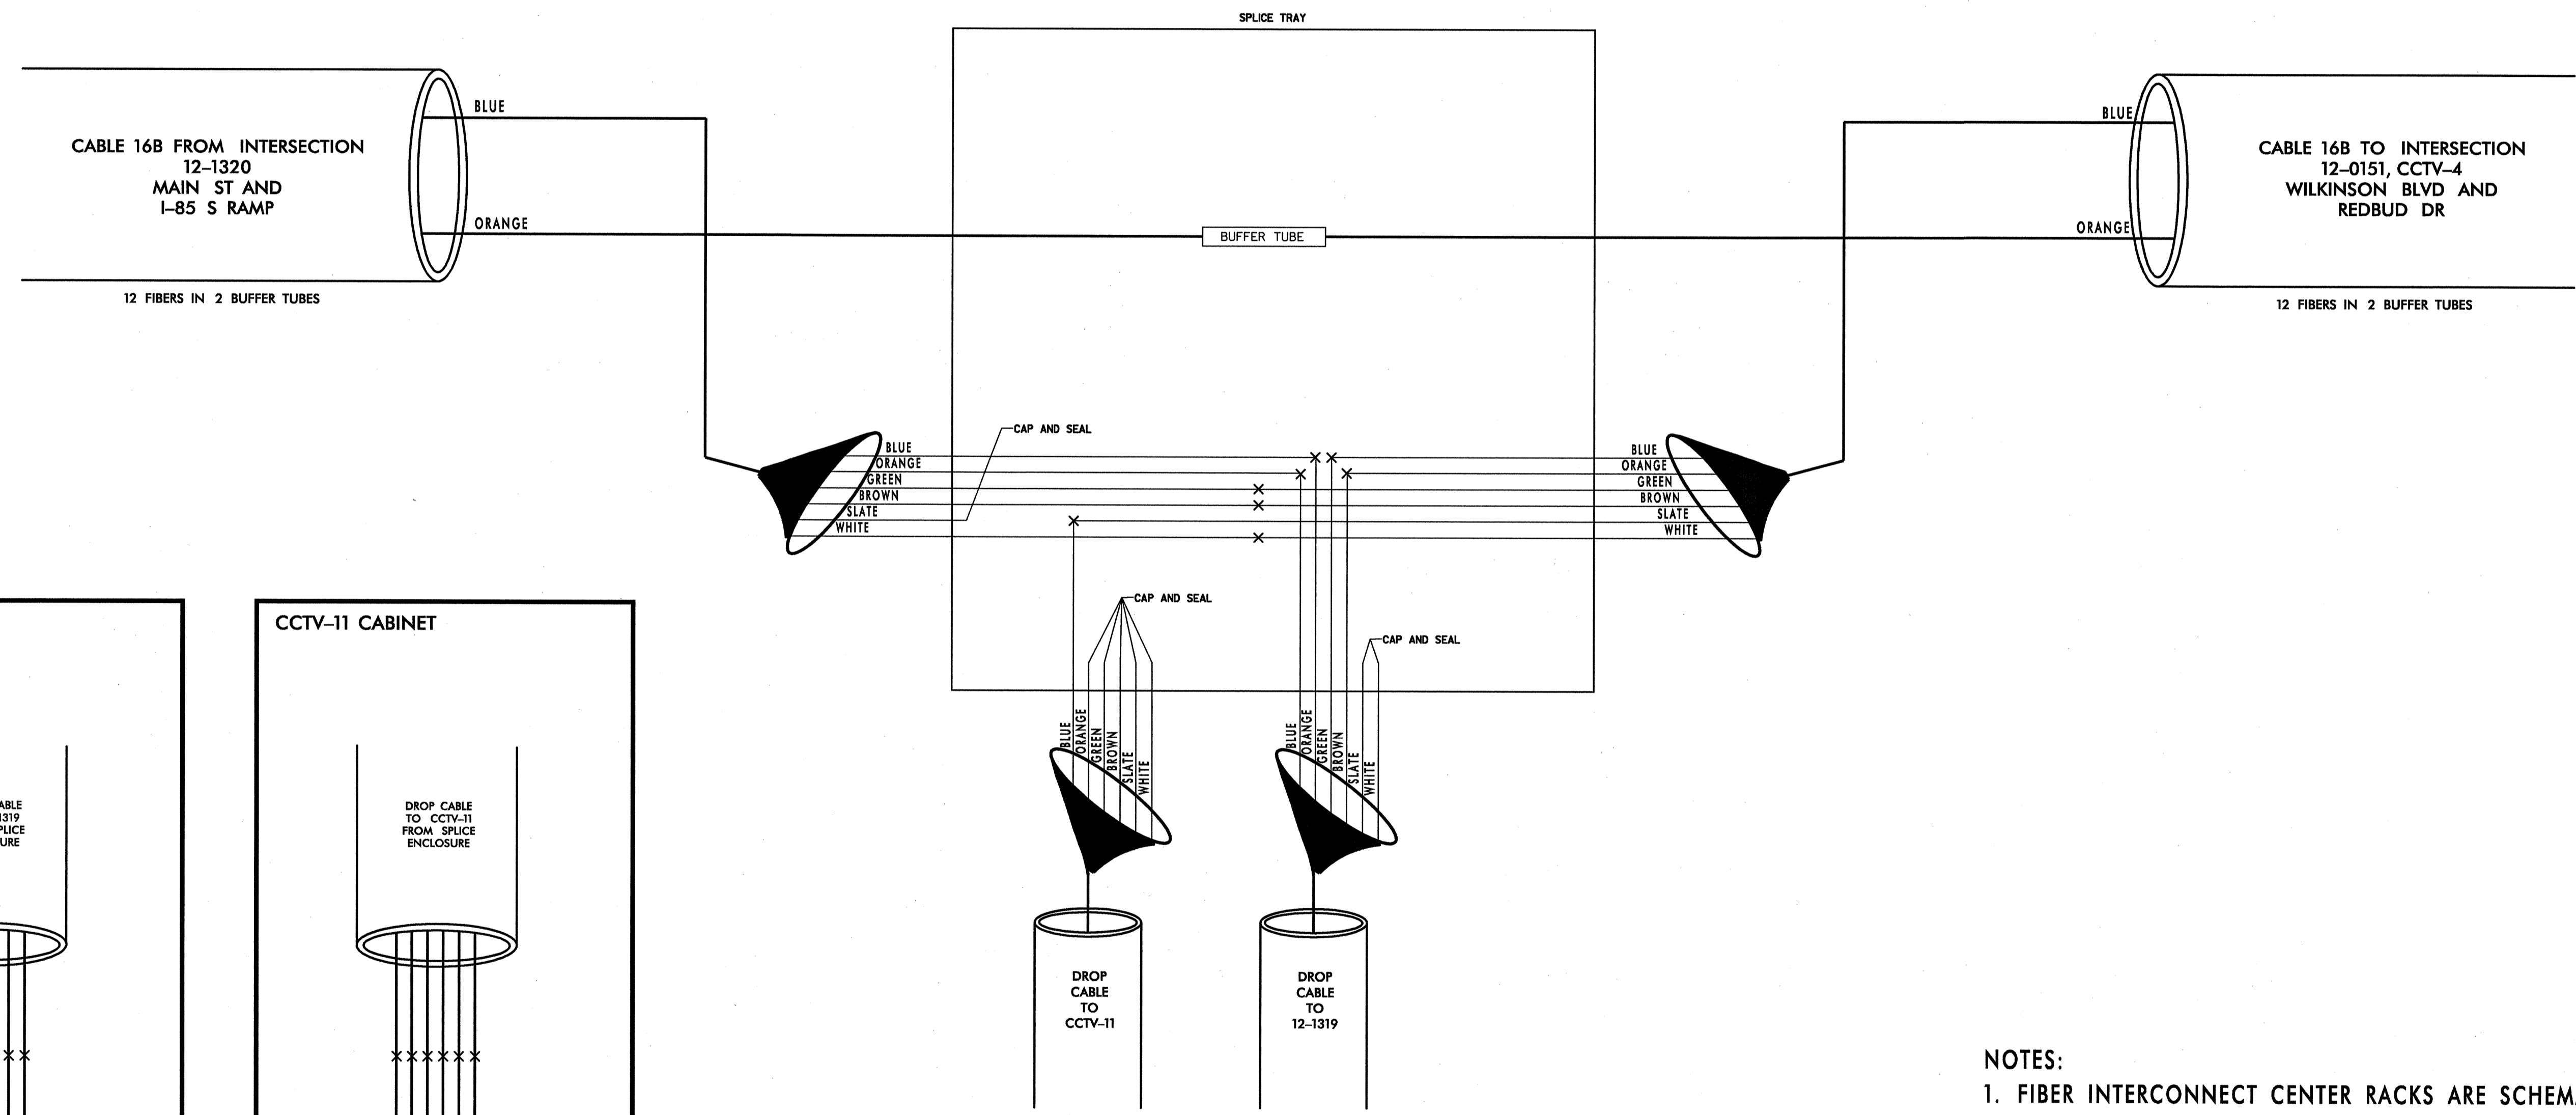

NOTES:
 1. FIBER INTERCONNECT CENTER RACKS ARE SCHEMATIC ONLY - ACTUAL EQUIPMENT FORM MAY VARY.

CHANNEL 16 - SIG. INV. # 12-1319, CCTV-11

PLANS PREPARED IN THE OFFICE OF:

 Kimley-Horn and Associates, Inc.
 P.O. Box 33068
 Raleigh, N.C. 27636-3068
 (919) 677-2000

 122 N. McDowell St., Raleigh, NC 27603
 SCALE: 0 NONE

CITY OF GASTONIA COMPUTERIZED SIGNAL SYSTEM UPGRADE SPLICE DIAGRAM	
DIVISION 12	GASTON COUNTY
PLAN DATE: MAY 26, 2005	REVIEWED BY: I.Z. VANOSDELL
PREPARED BY: B.R. LAWRENCE	REVIEWED BY: M.W. DUNZO
REVISIONS	INIT. DATE

SEAL

 SIGNATURE: *Mark Dunzo* DATE: 5/27/05
 CADD Filename: ... \spl. 89.dgn

05/25/2005 F:\systems\proj\ects\01036097\gastonia\sp1.89.dgn