


12-1712  
 LOWELL BETHESDA RD AND GASTON RD  
 CHANNEL 16

LEGEND

COLOR CODE TIA/EIA 598-A	
(1) BLUE	(7) RED
(2) ORANGE	(8) BLACK
(3) GREEN	(9) YELLOW
(4) BROWN	(10) VIOLET
(5) SLATE	(11) ROSE
(6) WHITE	(12) AQUA

X - FUSION SPLICE INDIVIDUAL FIBER

BUFFER TUBE SPLICE OR EXPRESS ENTIRE BUFFER TUBE AS NOTED

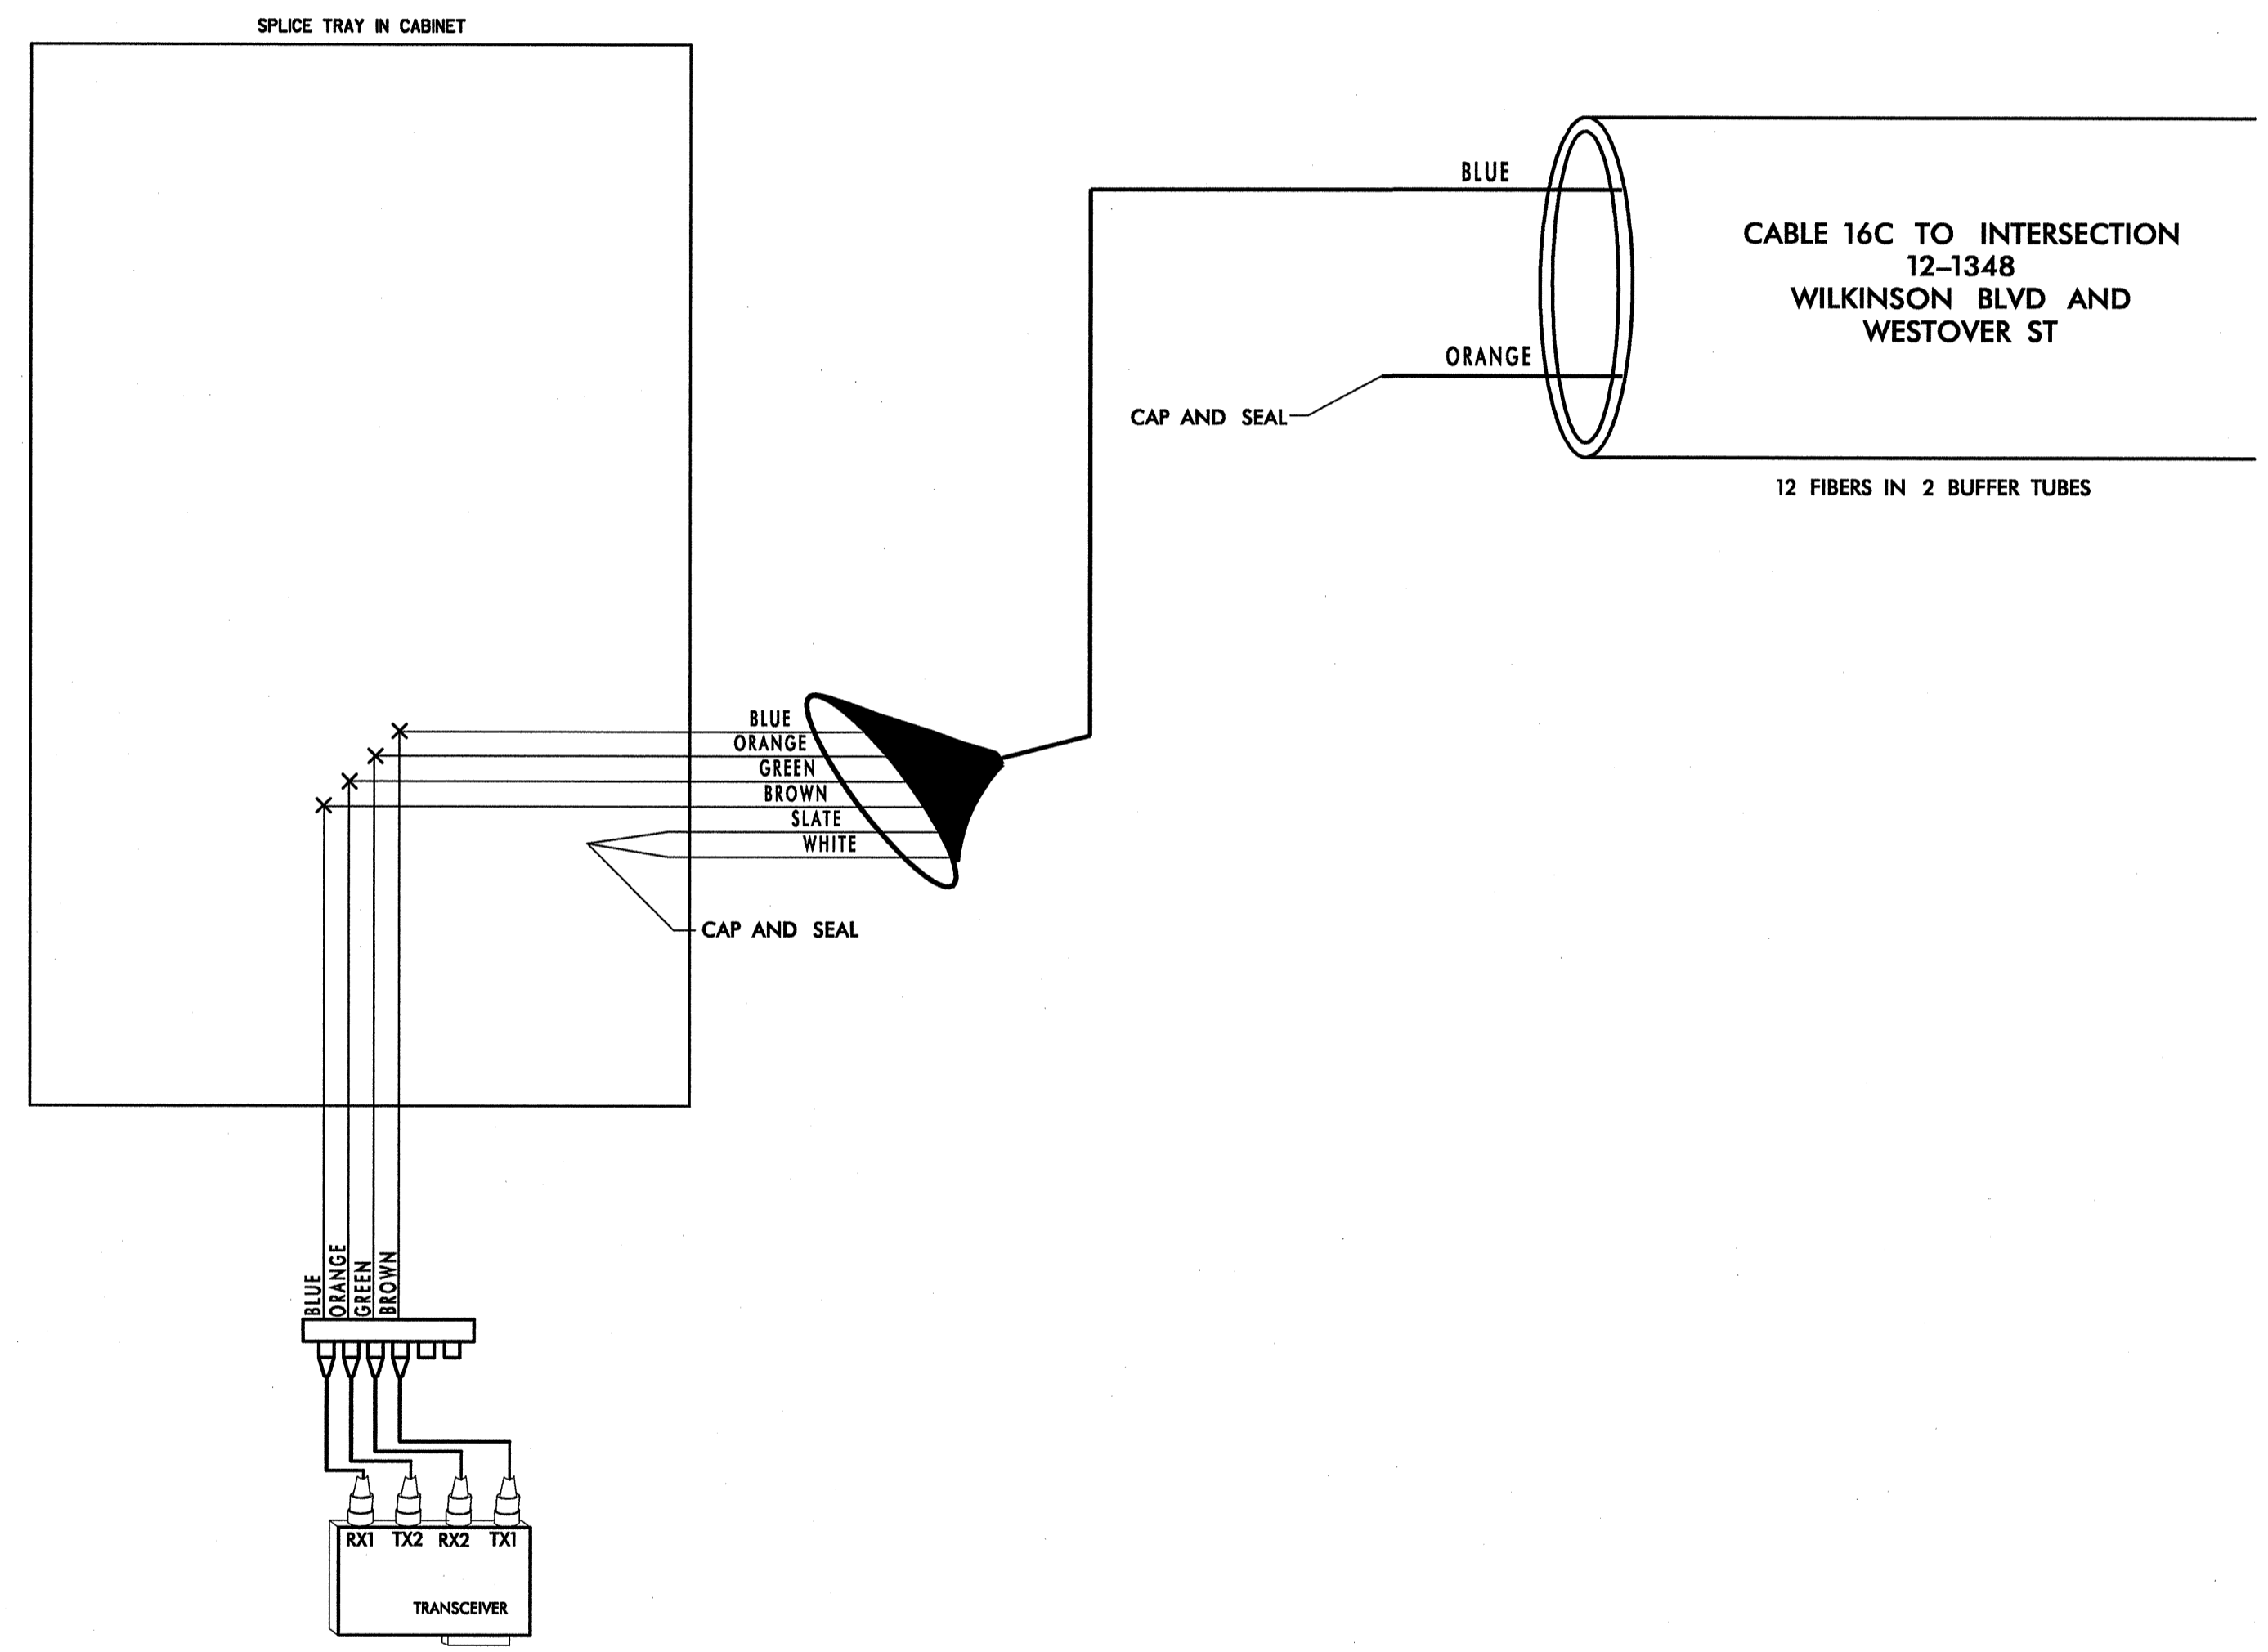

NOTES:  
 1. FIBER INTERCONNECT CENTER RACKS ARE SCHEMATIC ONLY - ACTUAL EQUIPMENT FORM MAY VARY.

05/25/2005 F:\systems\proj\1036097\gastonia\sp1.86.dgn

PLANS PREPARED IN THE OFFICE OF:  
  
 Kimley-Horn and Associates, Inc.  
 P.O. Box 33068  
 Raleigh, N.C. 27636-3068  
 (919) 671-2000

  
 122 N. McDowell St., Raleigh, NC 27603  
 SCALE  
 0  
 NONE

**CHANNEL 16 - SIG. INV. # 12-1712**

**CITY OF GASTONIA COMPUTERIZED SIGNAL SYSTEM UPGRADE SPLICE DIAGRAM**

DIVISION 12		GASTON COUNTY	
PLAN DATE: MAY 26, 2005	REVIEWED BY: I.Z. VANOSDELL	PREPARED BY: B.R. LAWRENCE	REVIEWED BY: N.W. DUNZO
REVISIONS	INIT.	DATE	

SEAL  
 NORTH CAROLINA PROFESSIONAL ENGINEER  
 SEAL 023562  
 MARK DUNLO  
 SIGNATURE DATE  
 CADD Filename: ...sp1.86.dgn