

**CITY-05, 12-0102 DROP, 12-0043 DROP
SECOND AV AND OAKLAND ST
CHANNEL 12**






EXPRESS BLUE, ORANGE, BROWN, SLATE, WHITE, RED, BLACK, YELLOW, VIOLET, ROSE AND AQUA BUFFER TUBES IN CABLE FROM 12-0044 DROP TO CABLE TO CITY-03, CITY-04 DROP, 12-0040 DROP, 12-0041 DROP COG IT BUILDING DROP

LEGEND

COLOR CODE TIA/EIA 598-A	
(1) BLUE	(7) RED
(2) ORANGE	(8) BLACK
(3) GREEN	(9) YELLOW
(4) BROWN	(10) VIOLET
(5) SLATE	(11) ROSE
(6) WHITE	(12) AQUA

X - FUSION SPLICE INDIVIDUAL FIBER

BUFFER TUBE SPLICE OR EXPRESS ENTIRE BUFFER TUBE AS NOTED

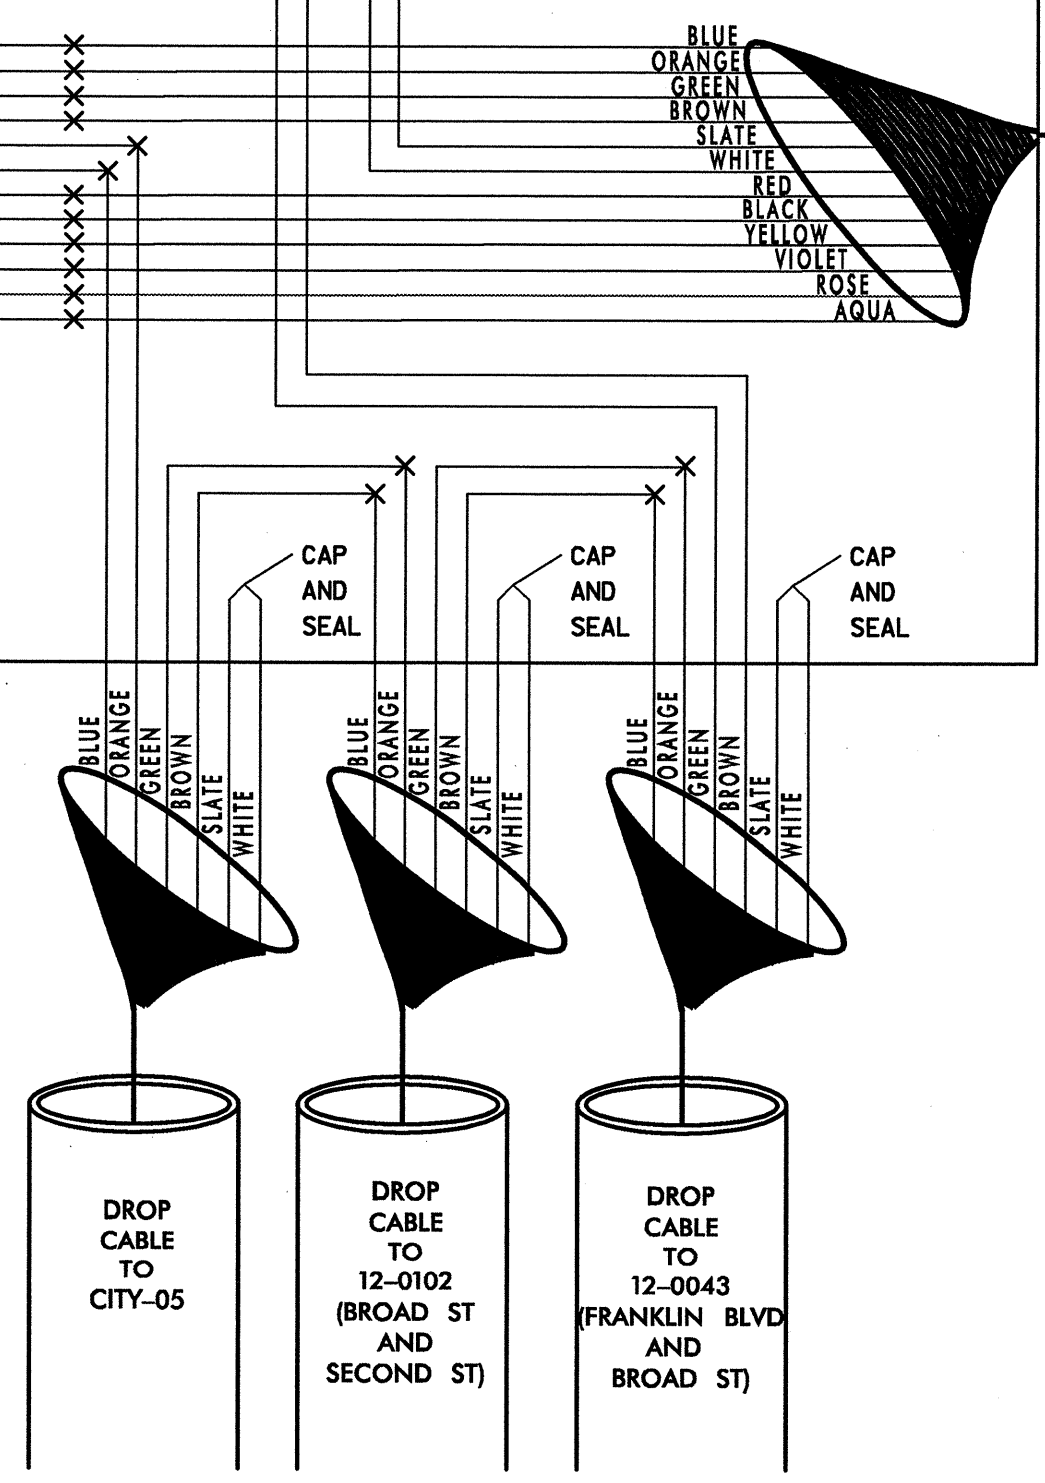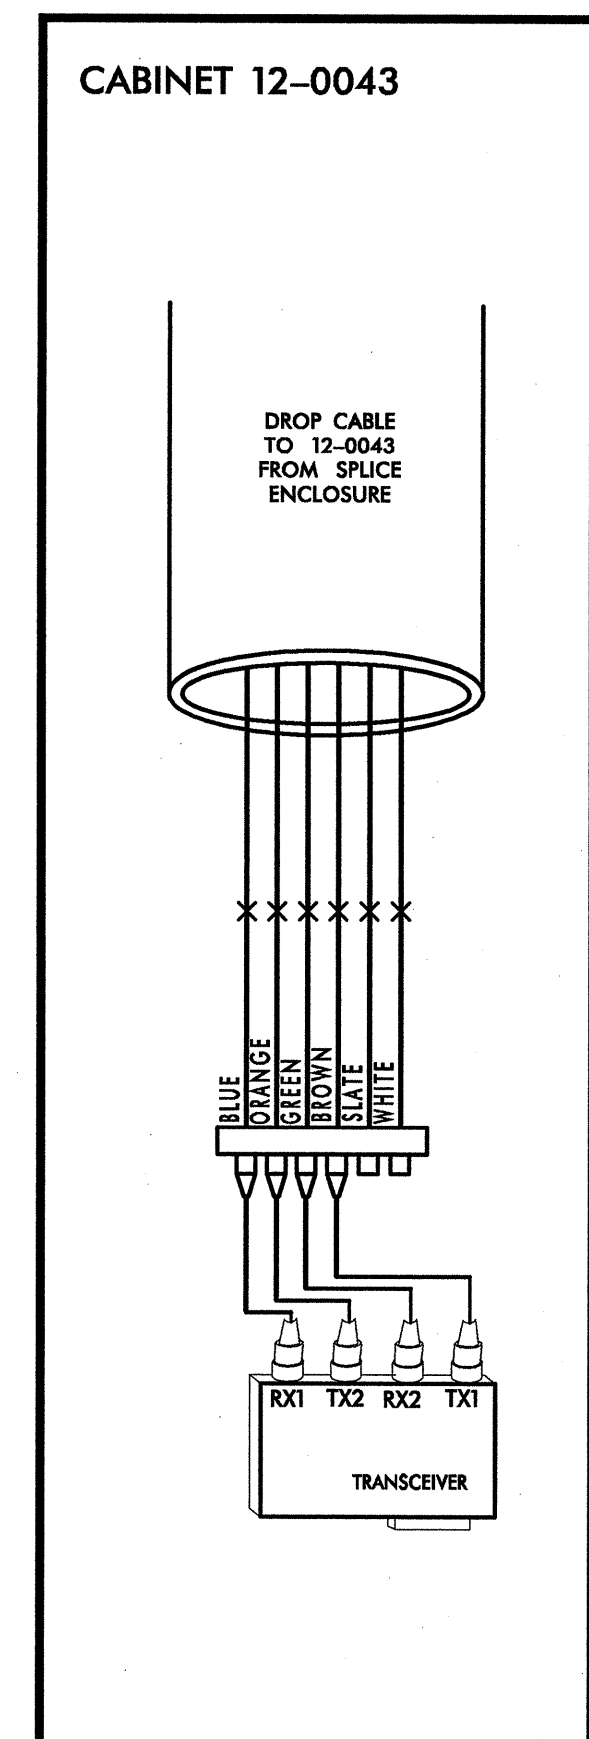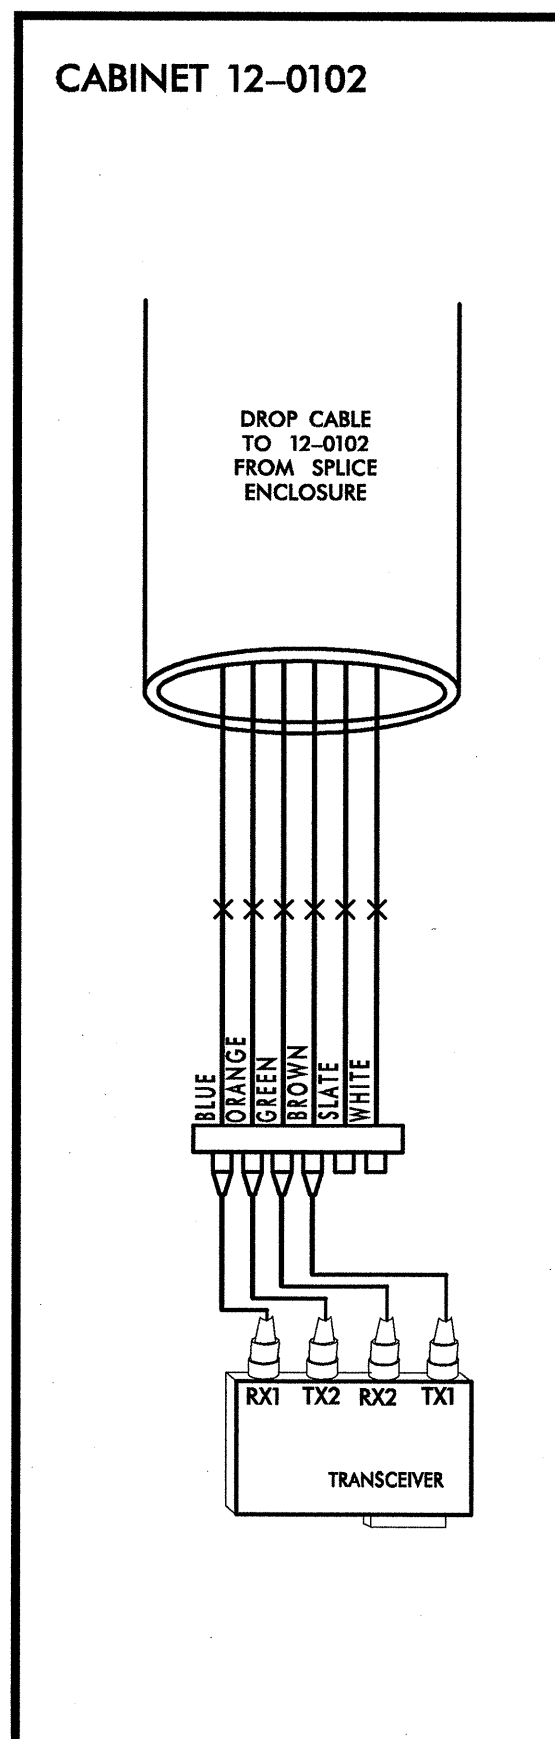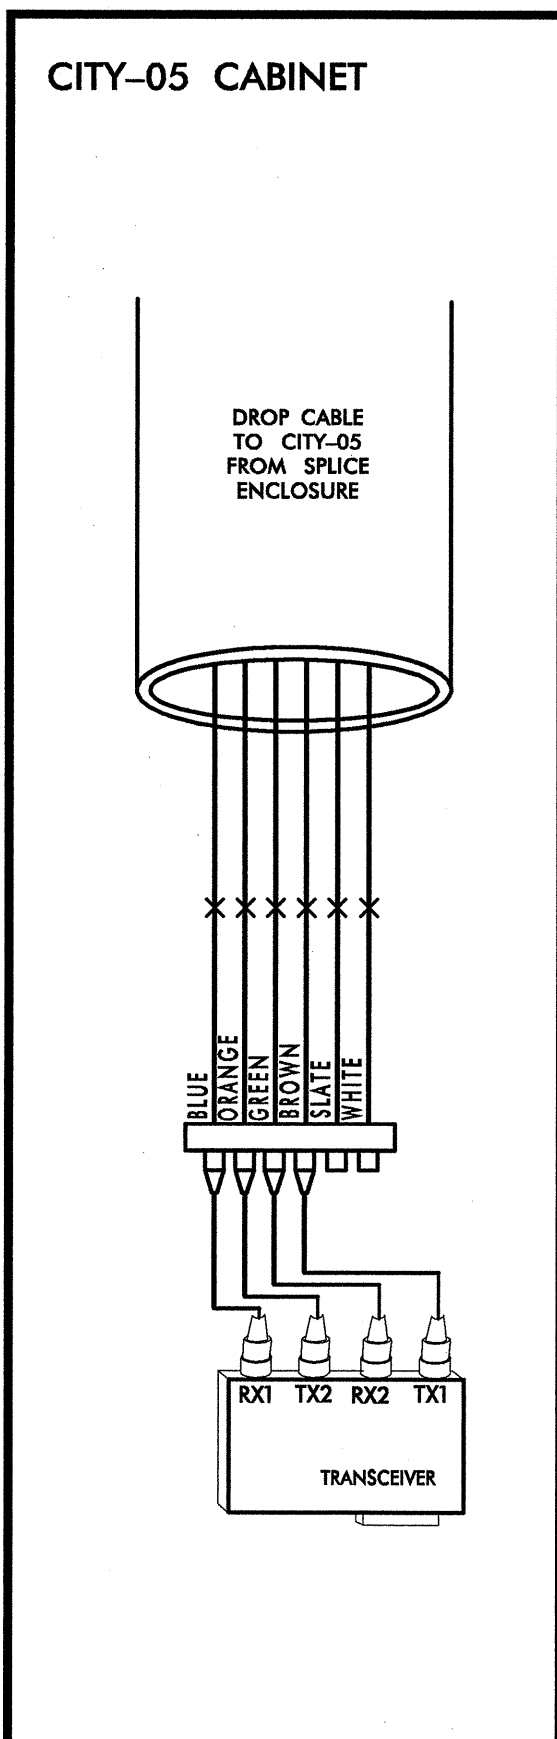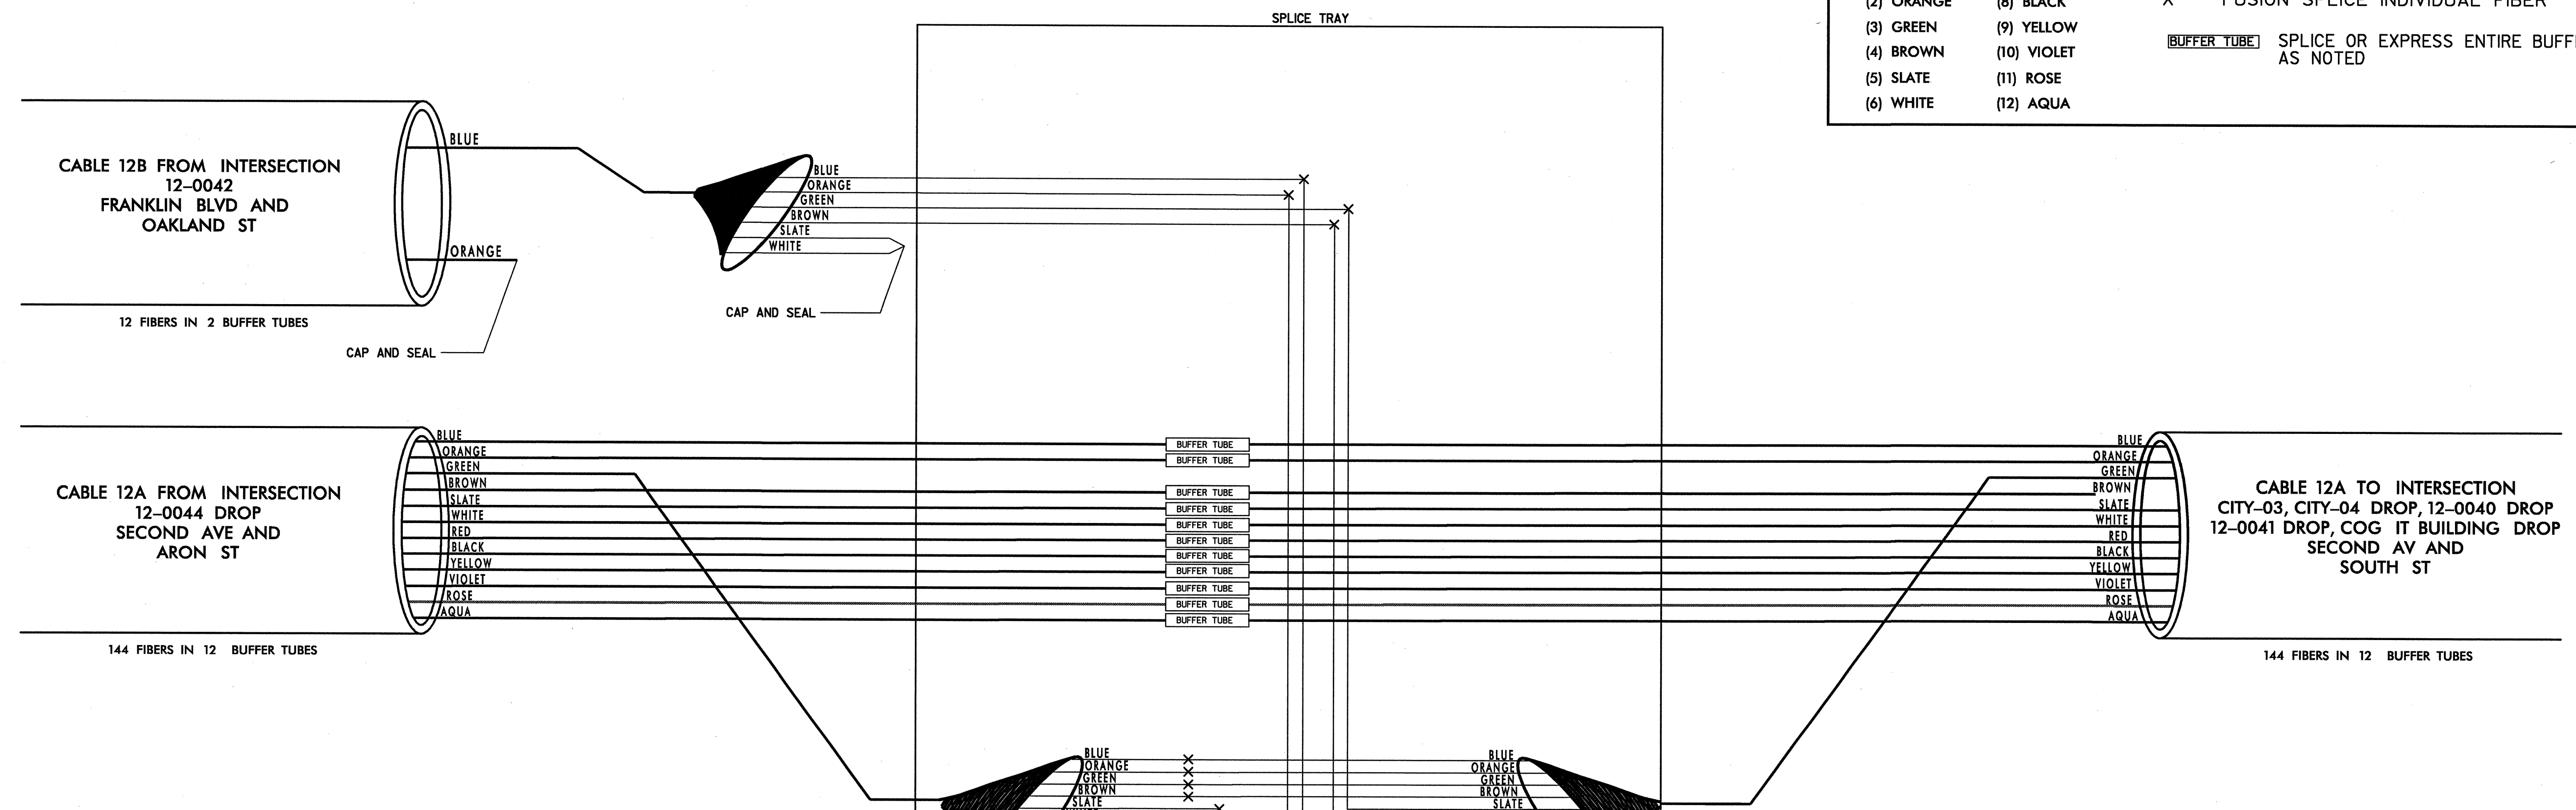

NOTES:
1. FIBER INTERCONNECT CENTER RACKS ARE SCHEMATIC ONLY - ACTUAL EQUIPMENT FORM MAY VARY.

CHANNEL 12 - SIG. INV. # CITY-05, 12-0102 DROP, 12-0043 DROP

PLANS PREPARED IN THE OFFICE OF:
Kimley-Horn and Associates, Inc.
P.O. Box 33068
Raleigh, N.C. 27636-3068
(919) 677-2000

	CITY OF GASTONIA COMPUTERIZED SIGNAL SYSTEM UPGRADE SPLICE DIAGRAM			
	DIVISION 12 GASTON COUNTY			
	PLAN DATE: MAY 26, 2005	REVIEWED BY: I.Z. VANOSDELL		
	PREPARED BY: B.R. LAWRENCE	REVIEWED BY: M.W. DUNZO		
REVISIONS		INIT. DATE	SIGNATURE DATE	
SCALE: 0 NONE		CADD Filename: ...spl. 64.dgn		