
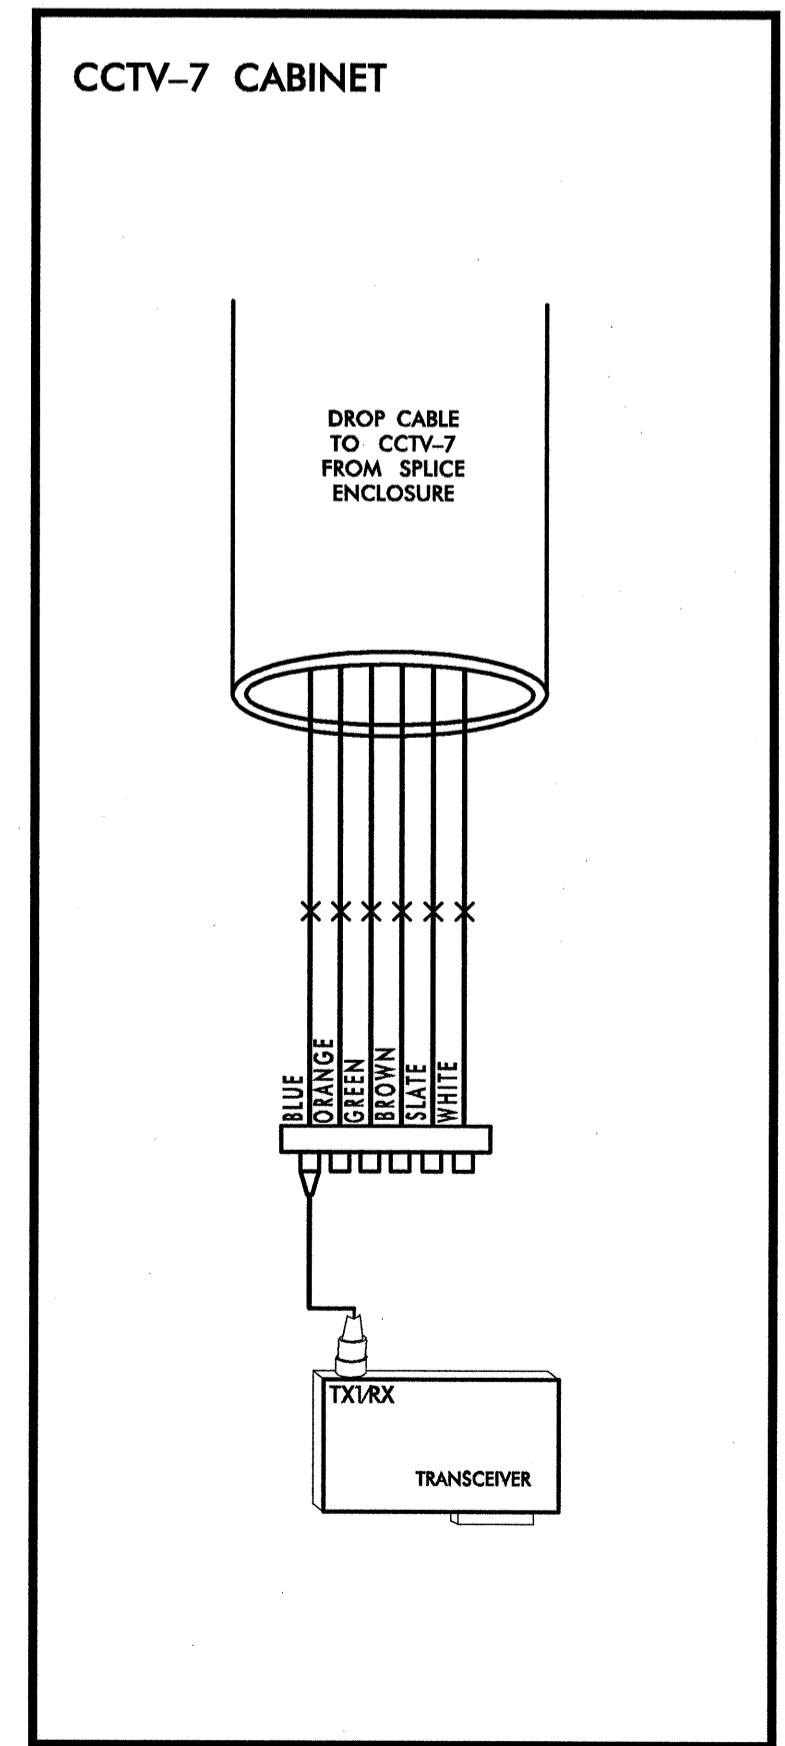
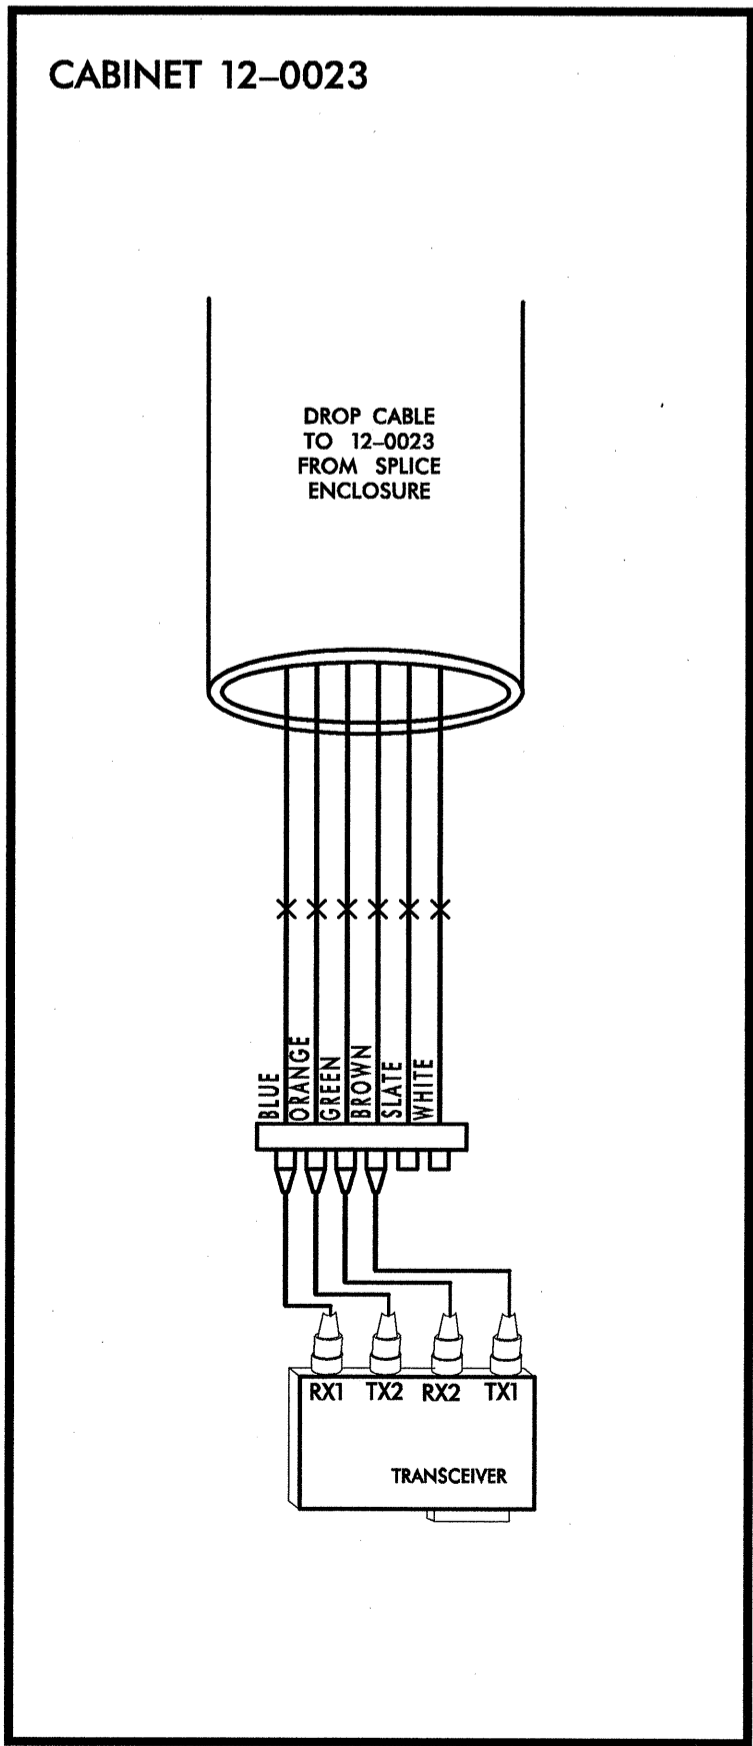


12-0023, CCTV-7
CHESTER ST AND I-85 S RAMP
CHANNEL 11

COLOR CODE TIA/EIA 598-A		LEGEND
(1) BLUE	(7) RED	X - FUSION SPLICE INDIVIDUAL FIBER
(2) ORANGE	(8) BLACK	
(3) GREEN	(9) YELLOW	
(4) BROWN	(10) VIOLET	
(5) SLATE	(11) ROSE	
(6) WHITE	(12) AQUA	
		<div style="border: 1px solid black; padding: 2px; display: inline-block;">BUFFER TUBE</div> SPLICE OR EXPRESS ENTIRE BUFFER TUBE AS NOTED

EXPRESS ORANGE BUFFER TUBE

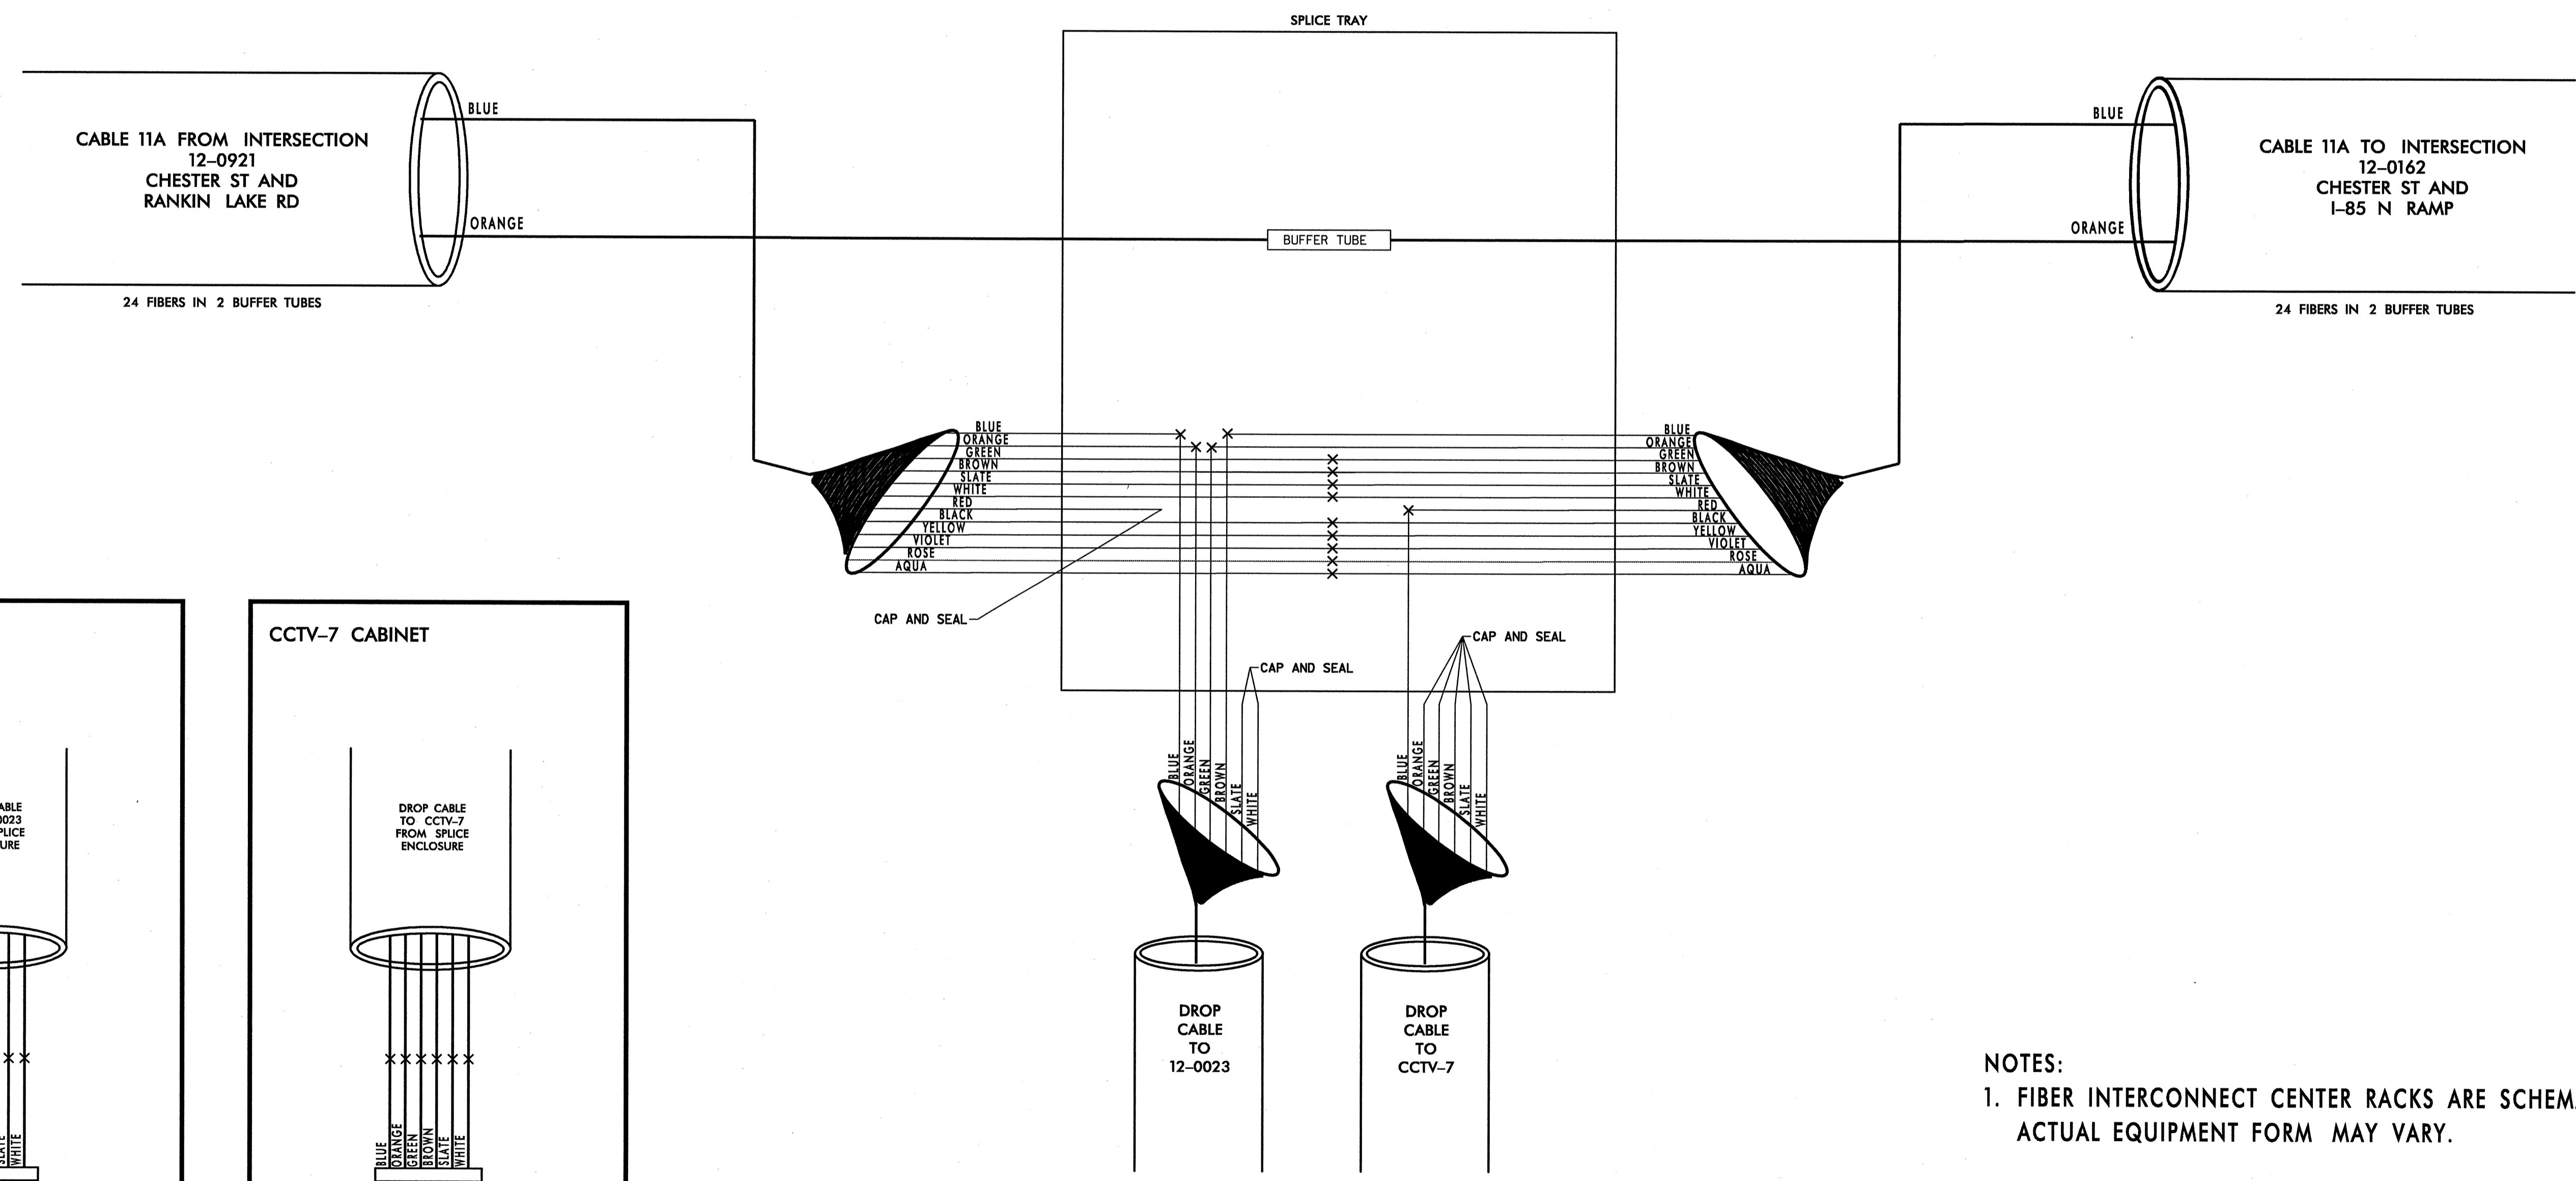

NOTES:
1. FIBER INTERCONNECT CENTER RACKS ARE SCHEMATIC ONLY - ACTUAL EQUIPMENT FORM MAY VARY.

CHANNEL 11 - SIG. INV. # 12-0023, CCTV-7

PLANS PREPARED IN THE OFFICE OF:
Kimley-Horn and Associates, Inc.
P.O. Box 33068
Raleigh, N.C. 27636-3068
(919) 677-2000

CITY OF GASTONIA COMPUTERIZED SIGNAL SYSTEM UPGRADE SPLICE DIAGRAM	
DIVISION 12	GASTON COUNTY
PLAN DATE: MAY 26, 2005	REVIEWED BY: I.Z. VANOSDELL
PREPARED BY: B.R. LAWRENCE	REVIEWED BY: M.W. DUNZO
SCALE: 0 NONE	REVISIONS: INIT. DATE
SIGNATURE: <i>M.W. Dunzo</i> DATE: 5/27/05	

05/25/2005 f:\systems\proj\lectis\01036097\gastonia\sp1.59.dgn