




12-0074, 12-0073 DROP CHESTER ST AND SECOND AV CHANNEL 9

LEGEND

COLOR CODE
TIA/EIA 598-A

(1) BLUE	(7) RED	X - FUSION SPLICE INDIVIDUAL FIBER
(2) ORANGE	(8) BLACK	
(3) GREEN	(9) YELLOW	[BUFFER TUBE] SPLICE OR EXPRESS ENTIRE BUFFER TUBE AS NOTED
(4) BROWN	(10) VIOLET	
(5) SLATE	(11) ROSE	
(6) WHITE	(12) AQUA	

SPLICE ALL FIBERS IN BLUE, ORANGE, BROWN, SLATE, WHITE, RED, AND BLACK BUFFERS TUBES IN CABLE FROM CITY-03 TO SAME COLOR FIBERS IN SLATE, WHITE, BLACK, YELLOW, VIOLET, ROSE AND AQUA BUFFER TUBES, RESPECTIVELY, IN CABLE TO 12-0038.
 SPLICE ALL FIBERS IN ORANGE BUFFER TUBE IN 12-0036 TO SAME COLOR FIBER AND SAME COLOR BUFFER TUBE IN 12-0038.
 SPLICE ALL FIBERS IN GREEN BUFFER TUBE IN 12-0072 TO SAME COLOR FIBERS IN BROWN BUFFER TUBE IN 12-0038.

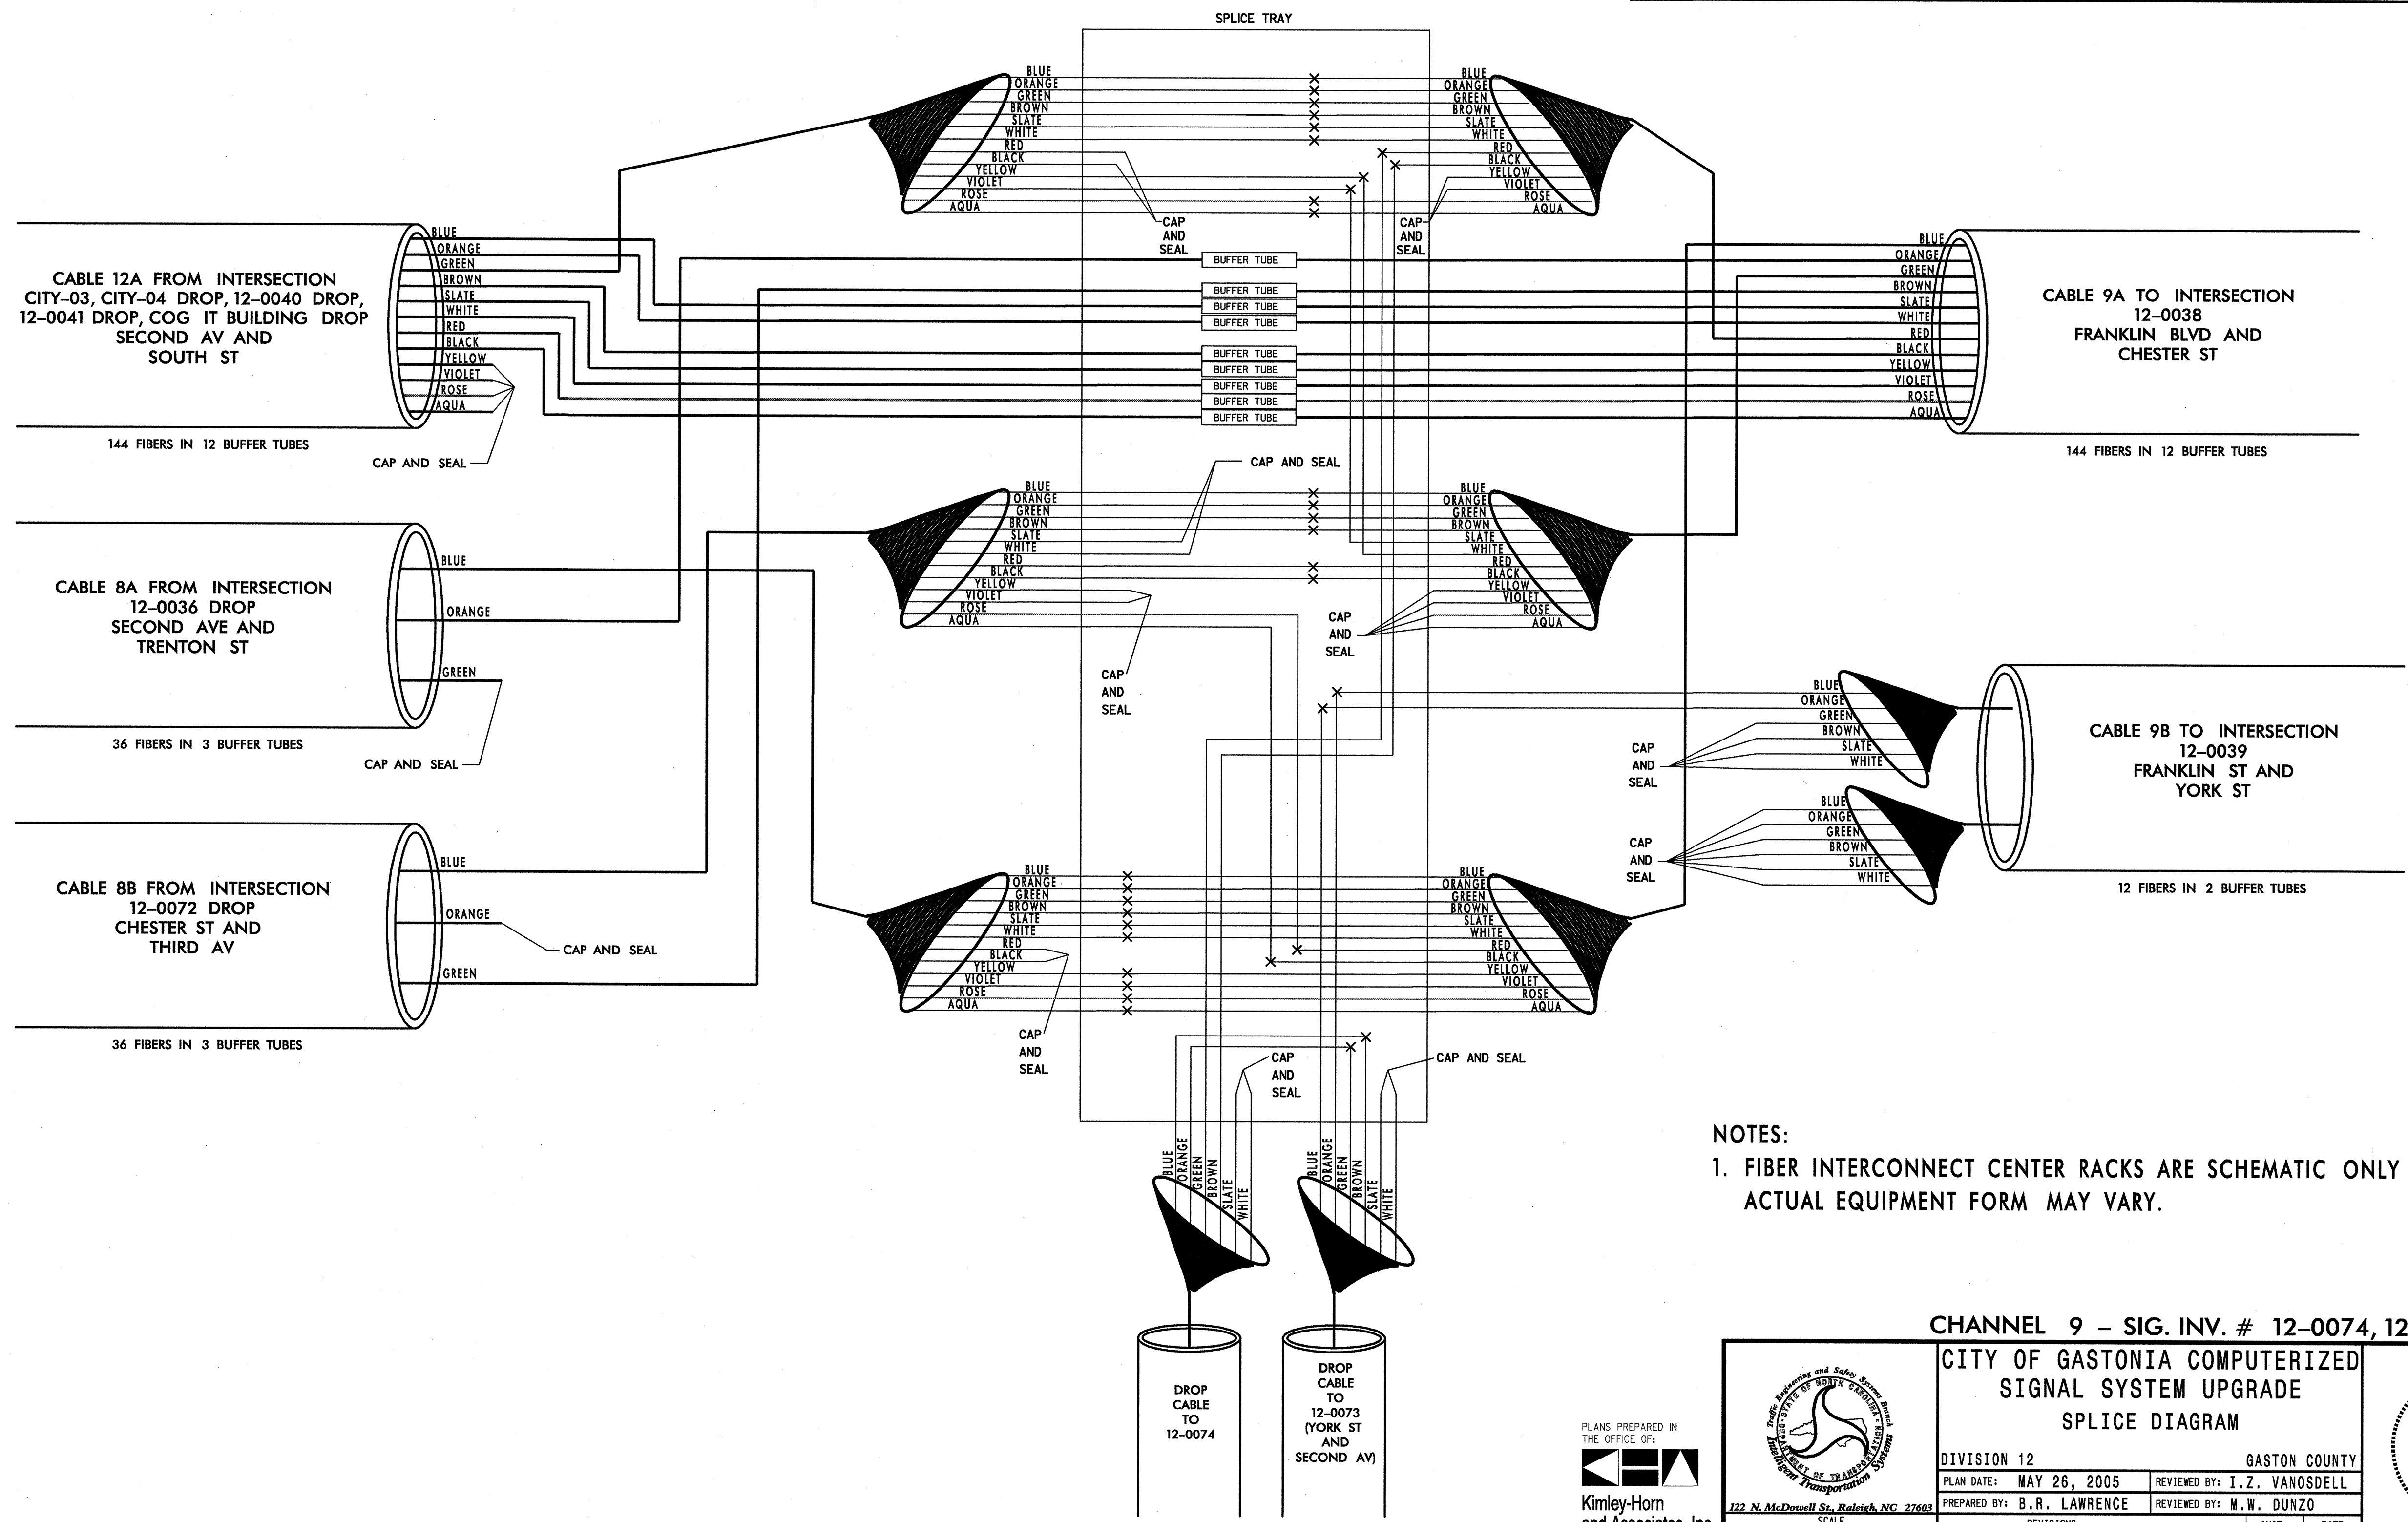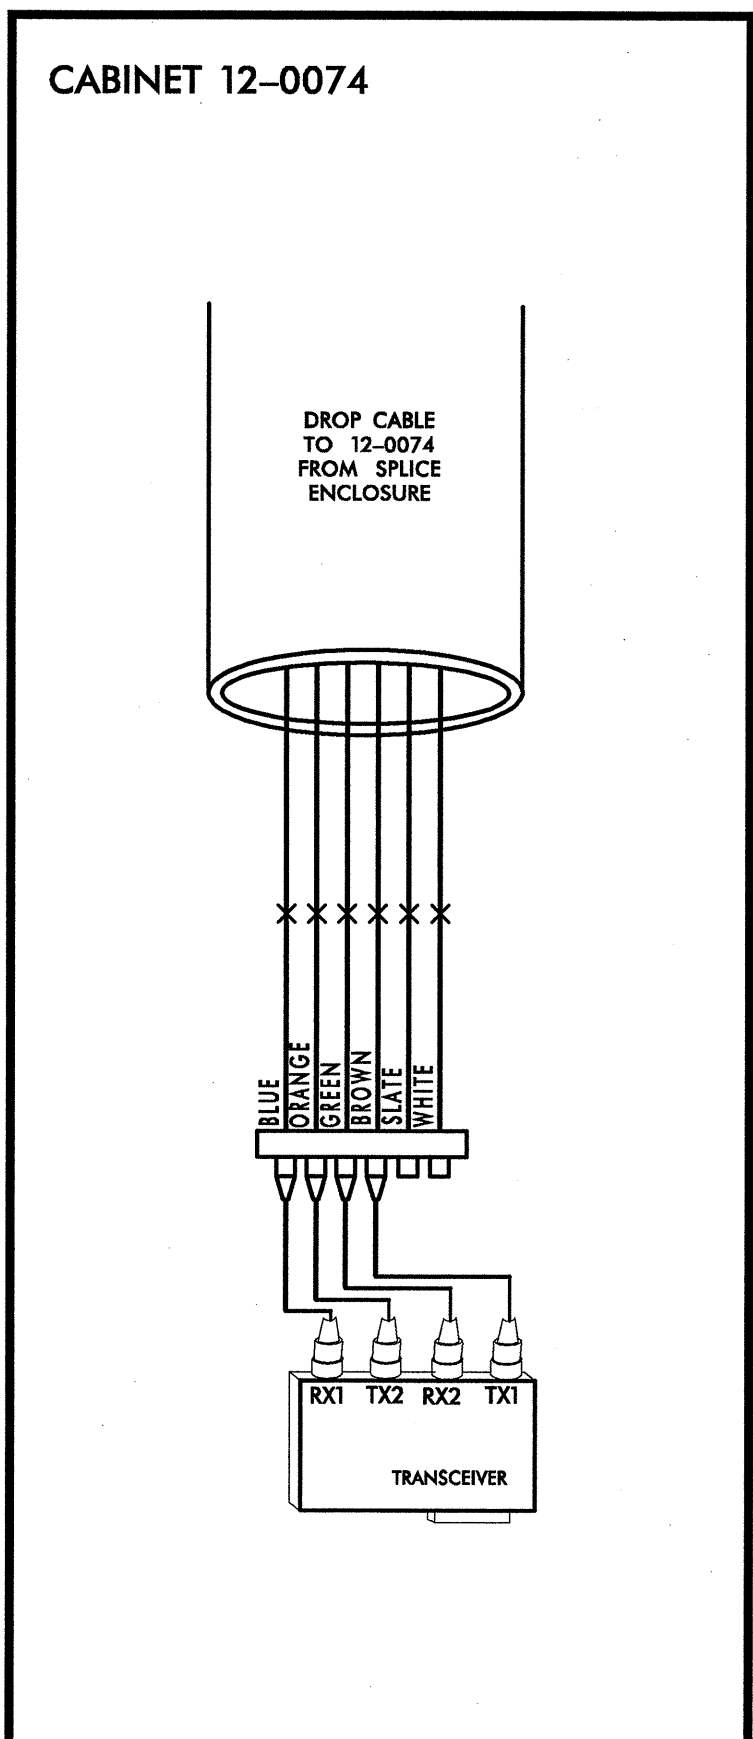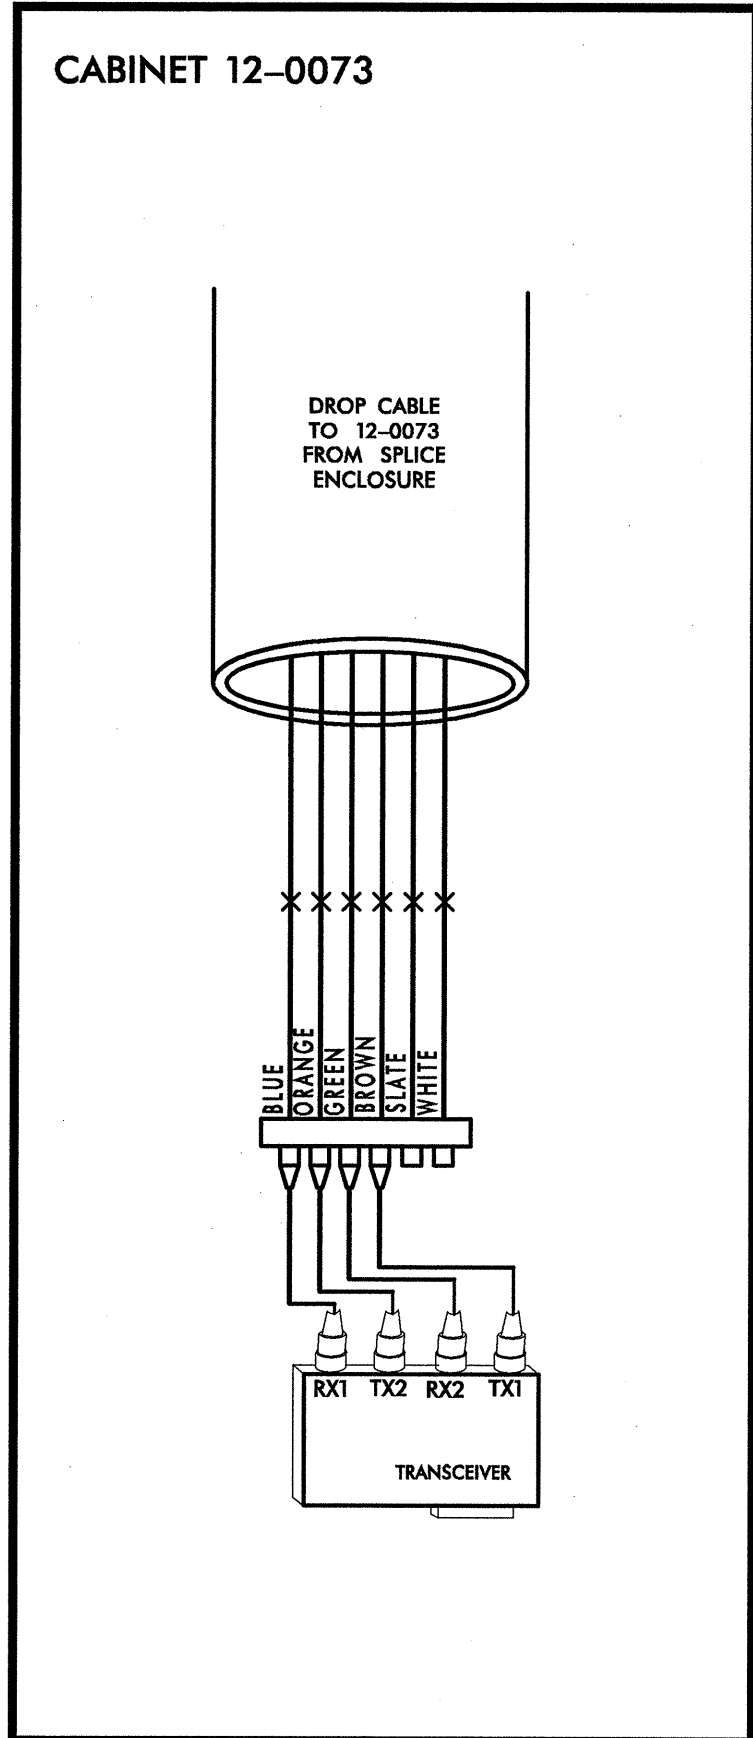

NOTES:
 1. FIBER INTERCONNECT CENTER RACKS ARE SCHEMATIC ONLY - ACTUAL EQUIPMENT FORM MAY VARY.

CHANNEL 9 - SIG. INV. # 12-0074, 12-0073 DROP

	CITY OF GASTONIA COMPUTERIZED SIGNAL SYSTEM UPGRADE		
	SPLICE DIAGRAM		
	DIVISION 12	GASTON COUNTY	
	PLAN DATE: MAY 26, 2005	REVIEWED BY: I.Z. VANOSDELL	
PREPARED BY: B.R. LAWRENCE	REVIEWED BY: M.W. DUNZO	REVISIONS	INIT. DATE
		SIGNATURE: <i>[Signature]</i> DATE: 5/27/05 CADD Filename: ...spl. 43.dgn	

PLANS PREPARED IN THE OFFICE OF:

Kimley-Horn and Associates, Inc.
 P.O. Box 33068
 Raleigh, N.C. 27636-3068
 (919) 677-2000