
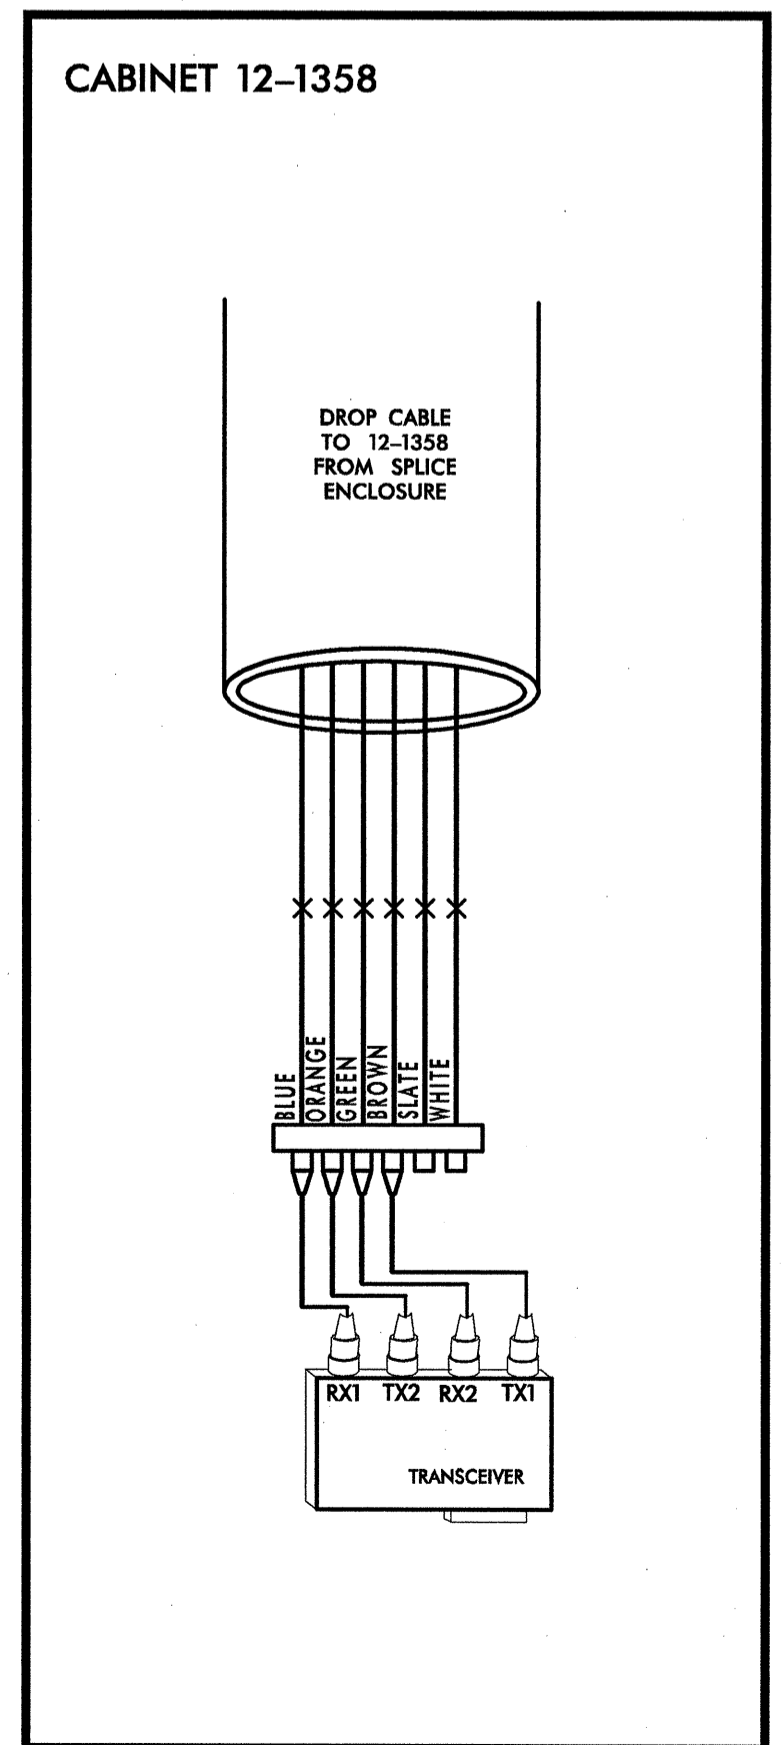
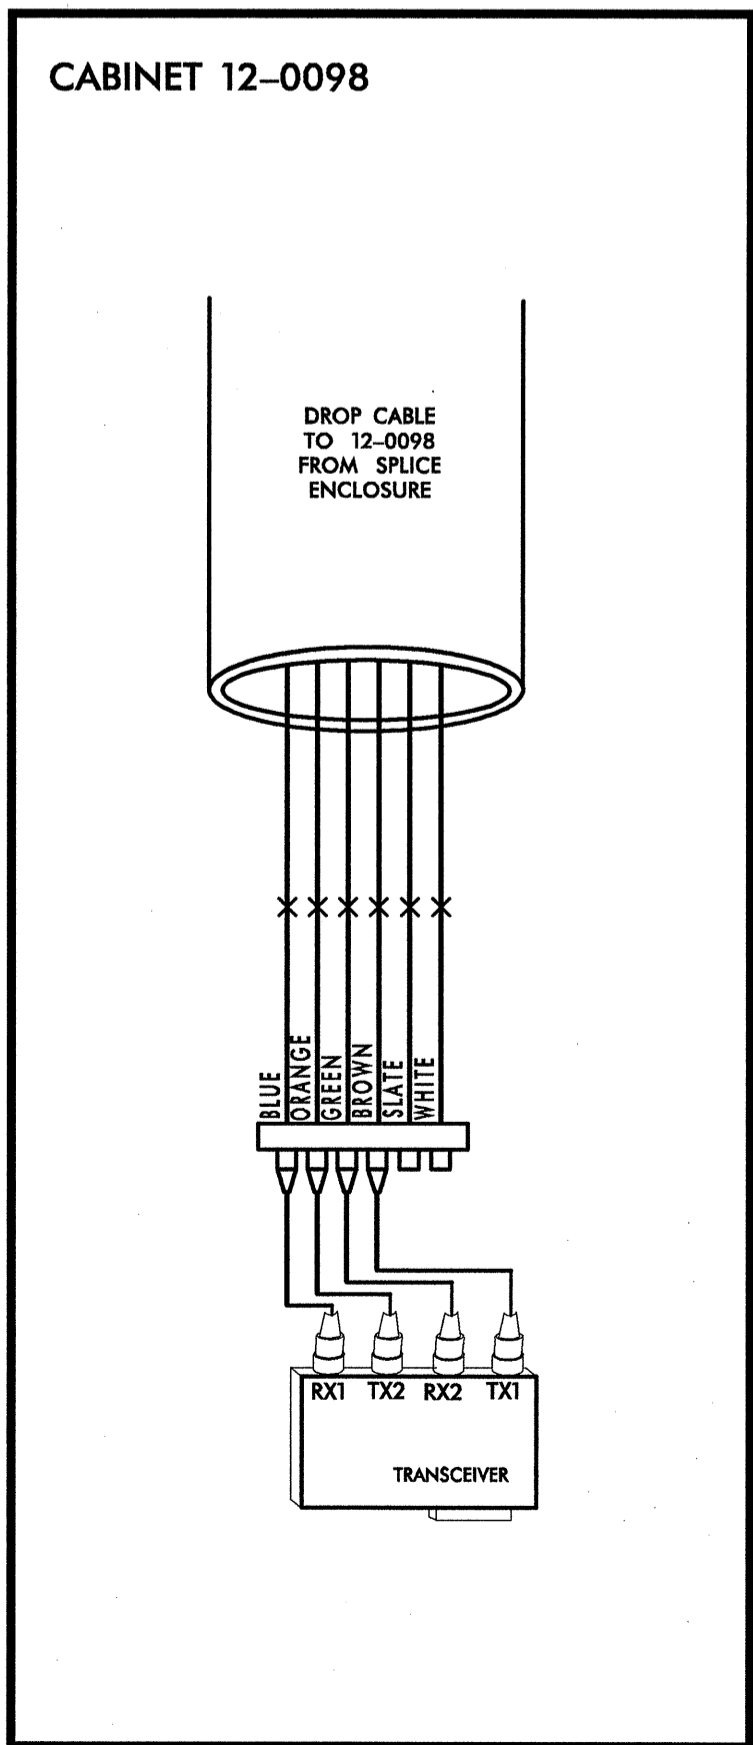


12-0098, 12-1358 DROP  
GARRISON BLVD AND UNION RD  
CHANNEL 7

**LEGEND**

COLOR CODE TIA/EIA 598-A		
(1) BLUE	(7) RED	X - FUSION SPLICE INDIVIDUAL FIBER
(2) ORANGE	(8) BLACK	
(3) GREEN	(9) YELLOW	[BUFFER TUBE] SPLICE OR EXPRESS ENTIRE BUFFER TUBE AS NOTED
(4) BROWN	(10) VIOLET	
(5) SLATE	(11) ROSE	
(6) WHITE	(12) AQUA	

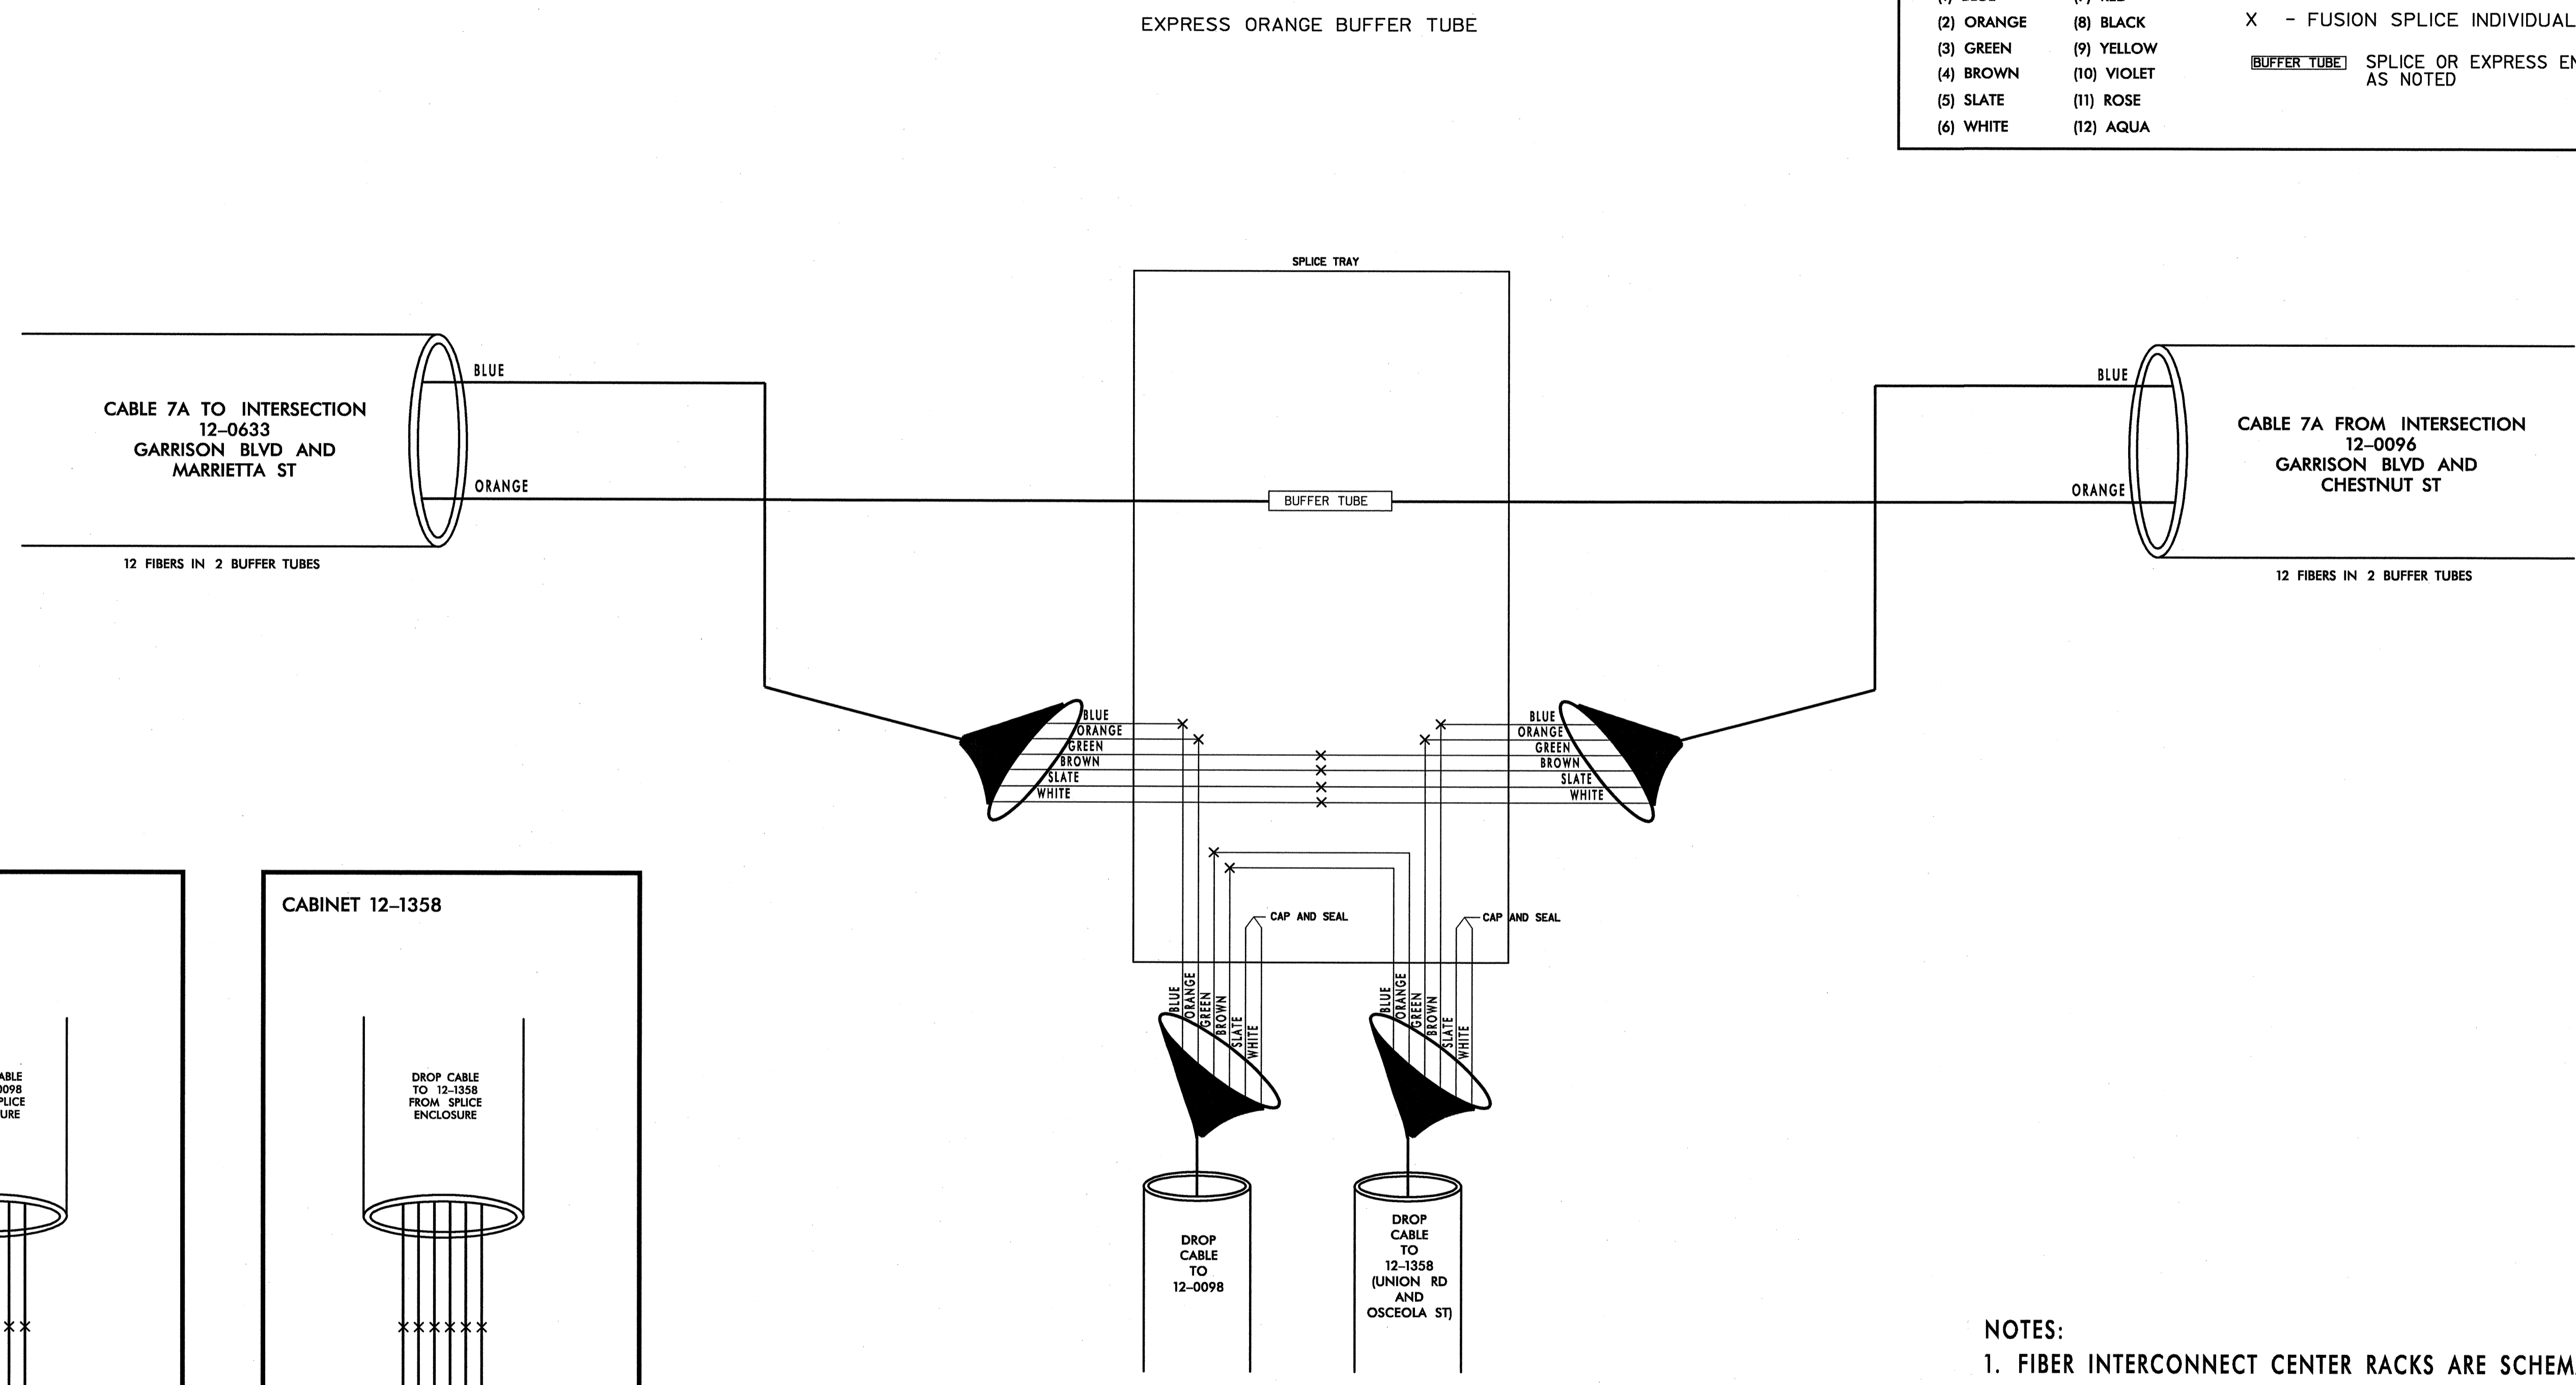

NOTES:  
1. FIBER INTERCONNECT CENTER RACKS ARE SCHEMATIC ONLY - ACTUAL EQUIPMENT FORM MAY VARY.

CHANNEL 7 - SIG. INV. # 12-0098, 12-1358 DROP

PLANS PREPARED IN THE OFFICE OF:  
**Kimley-Horn and Associates, Inc.**  
P.O. Box 33068  
Raleigh, N.C. 27636-3068  
(919) 677-2000

122 N. McDowell St., Raleigh, NC 27603  
SCALE  
0  
NONE

CITY OF GASTONIA COMPUTERIZED SIGNAL SYSTEM UPGRADE SPLICE DIAGRAM	
DIVISION 12	GASTON COUNTY
PLAN DATE: MAY 26, 2005	REVIEWED BY: I.Z. VANOSDELL
PREPARED BY: B.R. LAWRENCE	REVIEWED BY: M.W. DUNZO
REVISIONS	INIT. DATE

SEAL  
NORTH CAROLINA PROFESSIONAL ENGINEER  
SEAL 023562  
MARK DUNZO  
SIGNATURE DATE 5/27/05  
CADD Filename: ...spl. 32.dgn

05/25/2005 f:\systems\proj\facts\01036097(gastonia)\spl. 32.dgn