

**SPLICE ENCLOSURE
UNION RD AND ELAM ST
CHANNEL 5**


LEGEND

COLOR CODE TIA/EIA 598-A	
(1) BLUE	(7) RED
(2) ORANGE	(8) BLACK
(3) GREEN	(9) YELLOW
(4) BROWN	(10) VIOLET
(5) SLATE	(11) ROSE
(6) WHITE	(12) AQUA

X - FUSION SPLICE INDIVIDUAL FIBER

BUFFER TUBE SPLICE OR EXPRESS ENTIRE BUFFER TUBE AS NOTED

SPLICE ALL FIBERS IN BLUE AND ORANGE BUFFER TUBES IN CABLE FROM 12-0245, CCTV-8 TO SAME COLOR FIBER AND SAME COLOR BUFFER TUBE IN CABLE TO 12-1411

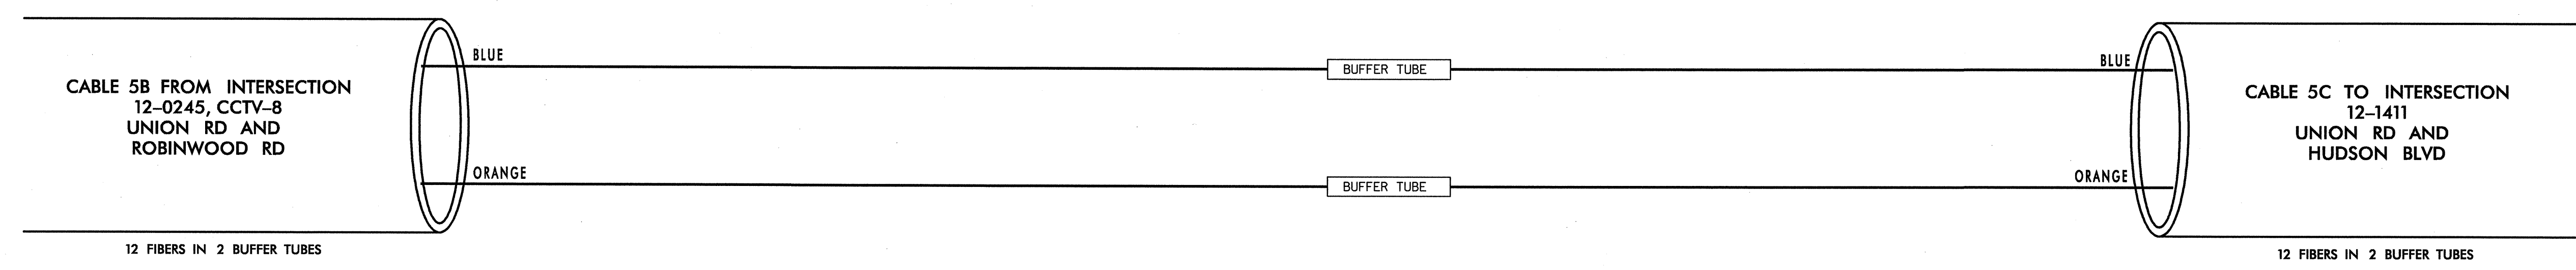

- NOTES:**
- FIBER INTERCONNECT CENTER RACKS ARE SCHEMATIC ONLY - ACTUAL EQUIPMENT FORM MAY VARY.

05/25/2005
I:\systems\pro\jects\01036097\gastonia\spl_23.dgn

PLANS PREPARED IN THE OFFICE OF:

Kimley-Horn and Associates, Inc.
P.O. Box 33068
Raleigh, N.C. 27636-3068
(919) 677-2000

 122 N. McDowell St., Raleigh, NC 27603 SCALE 0 NONE	CHANNEL 5 - UNION RD AND ELAM ST CITY OF GASTONIA COMPUTERIZED SIGNAL SYSTEM UPGRADE SPLICE DIAGRAM		SEAL SEAL 023562 ENGINEER MARK DUNZO
	DIVISION 12 PLAN DATE: MAY 26, 2005 PREPARED BY: B. R. LAWRENCE	GASTON COUNTY REVIEWED BY: I. Z. VANOSDELL REVIEWED BY: M. W. DUNZO	
SIGNATURE: DATE: 5/21/05			CAD File Name: ... \spl_23.dgn