


**EDI MODEL 2010ECL CONFLICT MONITOR**

**PROGRAMMING DETAIL**

(remove jumpers and set switches as shown)

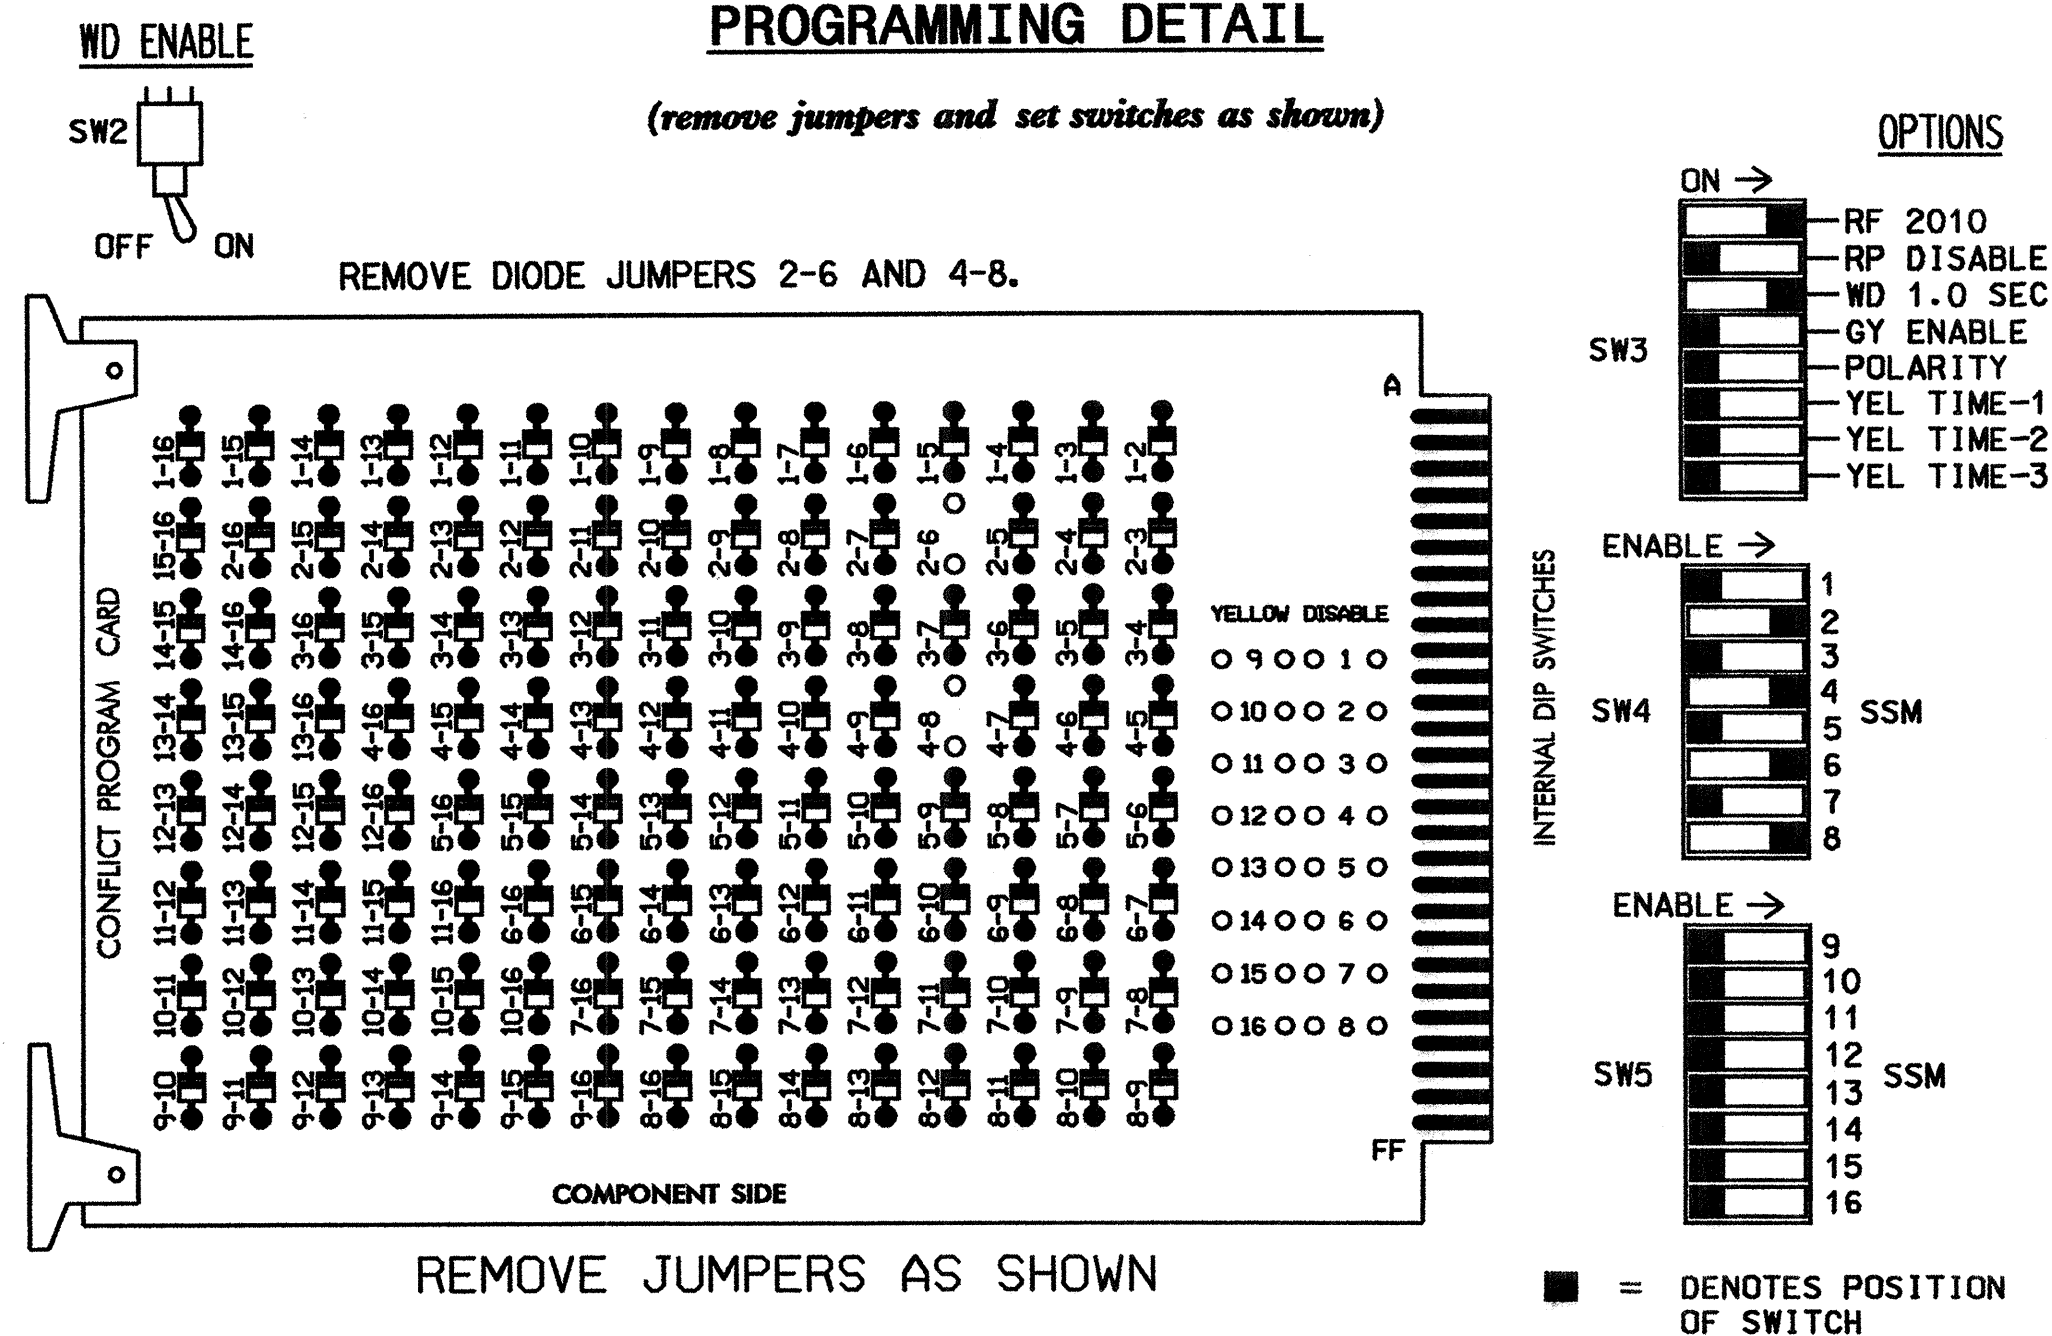

**NOTES:**

1. Card is provided with all diode jumpers in place. Removal of any jumper allows its channels to run concurrently.
2. Make sure jumpers SEL1-SEL5 are present on the monitor board.

**NOTES**

1. To prevent "flash-conflict" problems, insert red flash program blocks for all unused vehicle load switches in the output file. The installer shall verify that signal heads flash in accordance with the Signal Plans.
2. Ensure that Red Enable is active at all times during normal operation. To prevent Red Failures on unused monitor channels, tie unused red monitor inputs 1,3,5,7,9,10,11,12,13,14,15 & 16 to load switch AC+ per the cabinet manufacturer's instructions.
3. Program controller to start up in phases 2 and 6 green.
4. Enable Simultaneous Gap-Out, on the controller unit, for all phases.
5. The cabinet and controller are part of the Gastonia City System.

**EQUIPMENT INFORMATION**

CONTROLLER.....CONTRACTOR SUPPLIED 2070L  
 CABINET.....CONTRACTOR SUPPLIED 336  
 SOFTWARE.....ECONOLITE OASIS  
 CABINET MOUNT.....POLE  
 OUTPUT FILE POSITIONS...12  
 LOAD SWITCHES USED.....S2,S4,S6,S8  
 PHASES USED.....2,4,6,8  
 OVERLAPS.....NONE


**FIELD CONNECTION HOOK-UP CHART**

LOAD SWITCH NO.	S1	S2	S2P	S3	S4	S4P	S5	S6	S6P	S7	S8	S8P
PHASE	1	2	2 PED	3	4	4 PED	5	6	6 PED	7	8	8 PED
SIGNAL HEAD NO.	NU	21,22	NU	NU	41,42	NU	NU	61,62	NU	NU	81,82	NU
GREEN		130			103			136			109	
YELLOW		129			102			135			108	
RED		128			101			134			107	
RED ARROW												
YELLOW ARROW												
GREEN ARROW												

NU = Not Used

**INPUT FILE POSITION LAYOUT**

(front view)

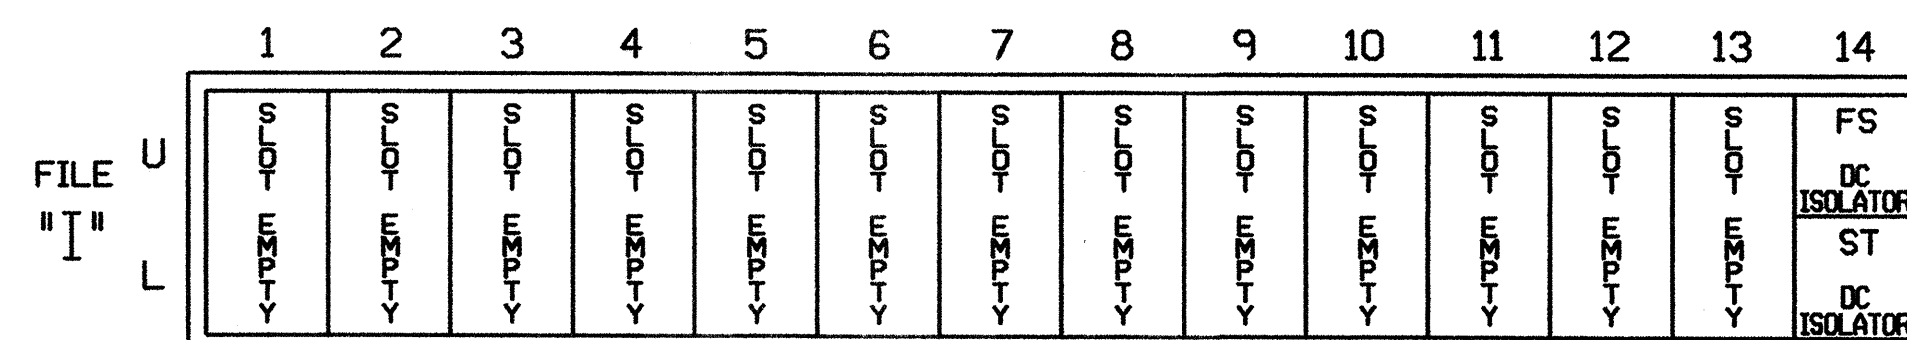


EX. : 1A, 2A, ETC. = LOOP NO.'S

FS = FLASH SENSE  
 ST = STOP TIME

THIS ELECTRICAL DETAIL IS FOR THE SIGNAL DESIGN: City-06  
 DESIGNED: February 2005  
 SEALED: 2/22/05  
 REVISED:

**Signal Upgrade**

ELECTRICAL AND PROGRAMMING DETAILS FOR:

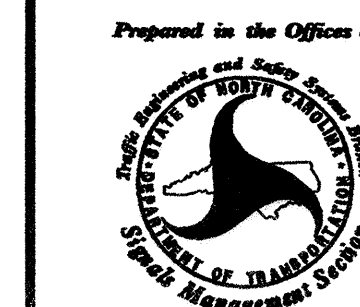

222 N. McDowell St., Raleigh, NC 27603

Prepared in the Office of:  
 Division 12  
 Gaston County  
 Gastonia

**E. Main Ave.  
 at  
 S. Oakland Street/  
 Bus Station Ent.**

PLAN DATE: June 2005 REVIEWED BY: T. Jeyaraj  
 PREPARED BY: James Peterson REVIEWED BY:

REVISIONS	INIT.	DATE

SEAL  
 NORTH CAROLINA PROFESSIONAL ENGINEER  
 SEAL 022013  
 GEORGE C. BRUNNY  
 SIGNATURE DATE  
 SIG. INVENTORY NO. City-06