


**EDI MODEL 2010ECL CONFLICT MONITOR PROGRAMMING DETAIL**

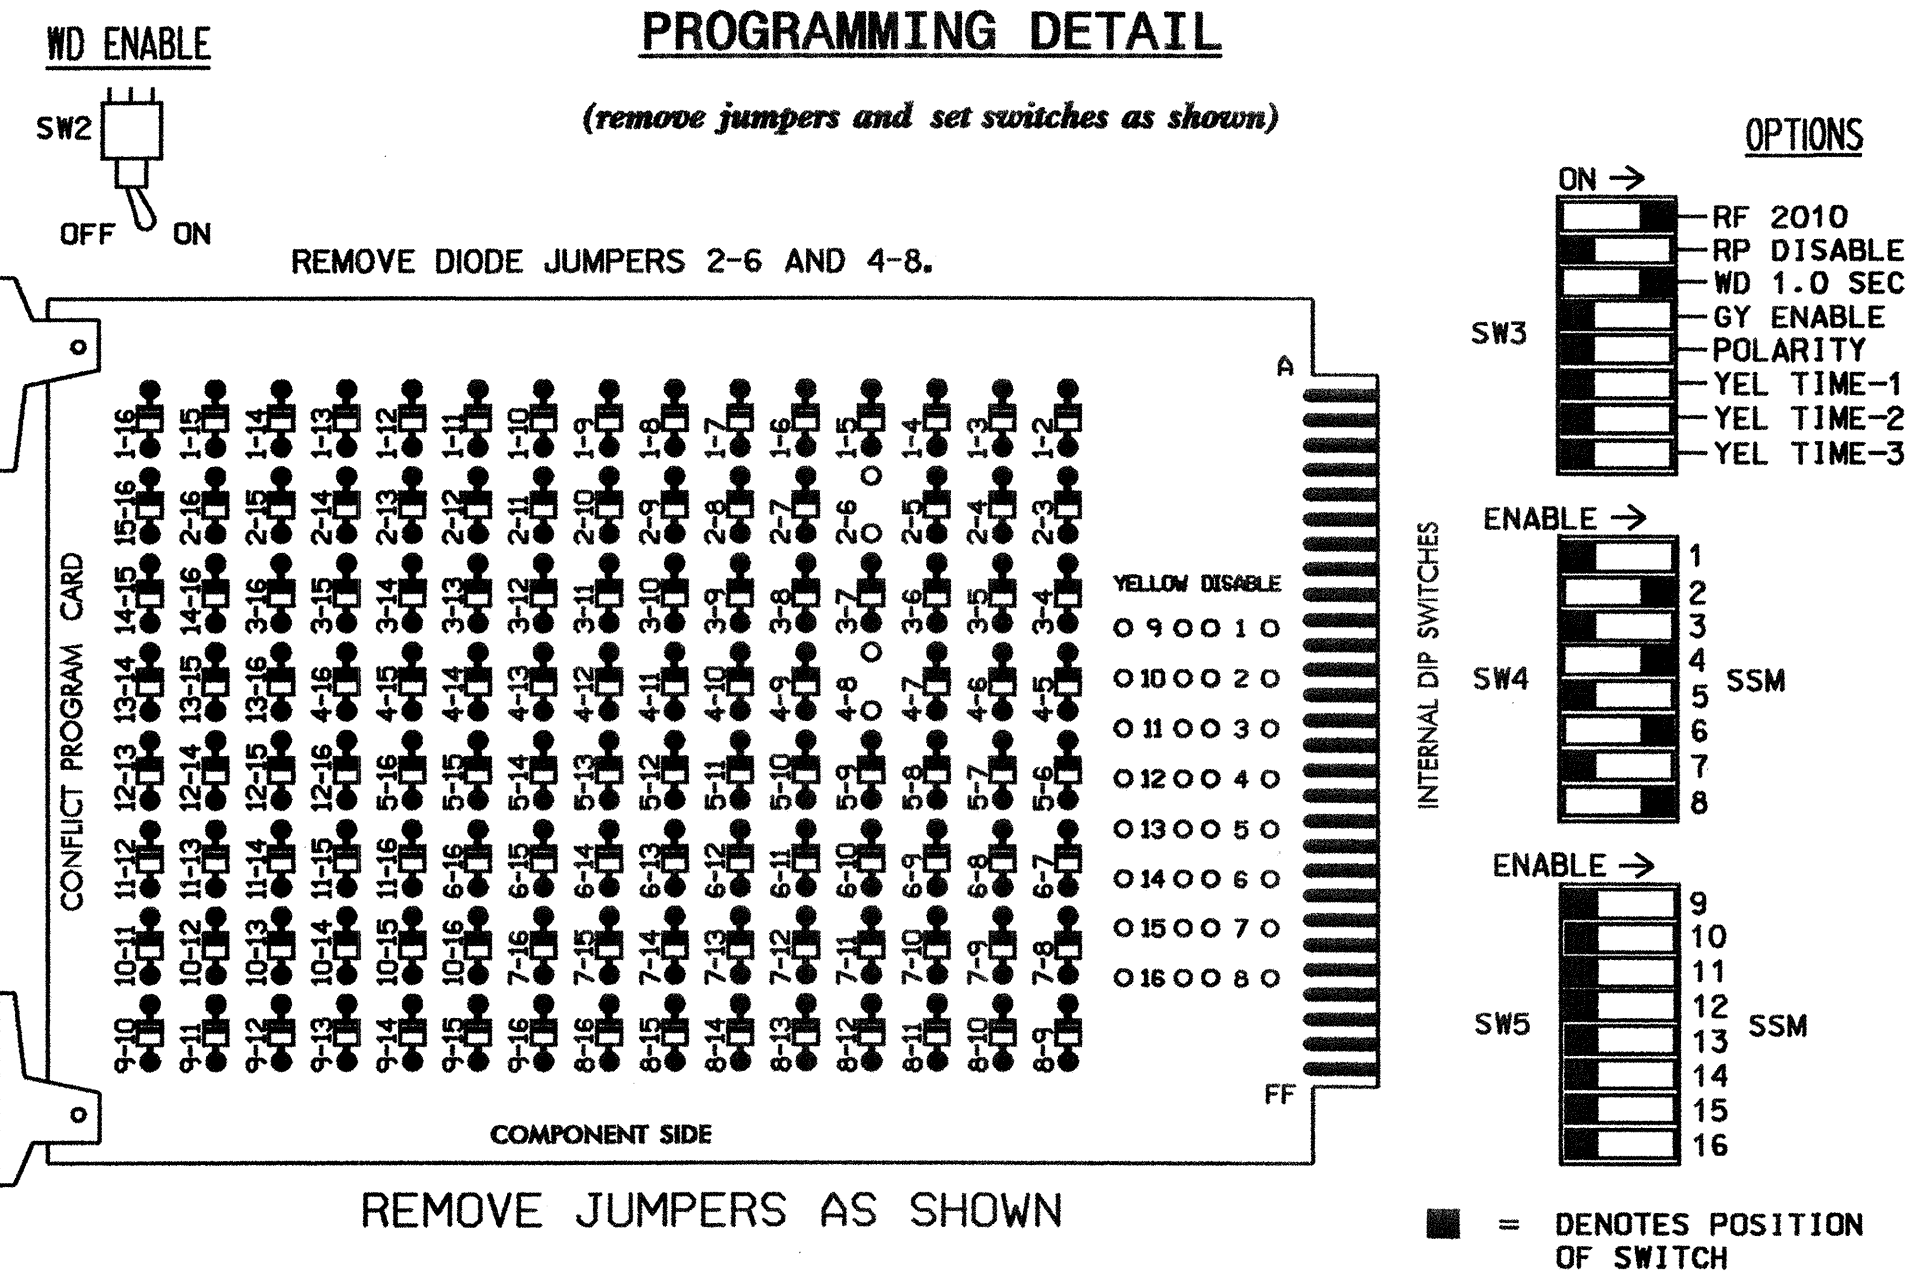

- REMOVE JUMPERS AS SHOWN
- NOTES:
- CARD IS PROVIDED WITH ALL DIODE JUMPERS IN PLACE. REMOVAL OF ANY JUMPER ALLOWS ITS CHANNELS TO RUN CONCURRENTLY.
  - MAKE SURE JUMPERS SEL1-SEL5 ARE PRESENT ON THE MONITOR BOARD.

**NOTES**

- TO PREVENT "FLASH-CONFLICT" PROBLEMS, INSERT RED FLASH PROGRAM BLOCKS FOR ALL UNUSED VEHICLE LOAD SWITCHES IN THE OUTPUT FILE. THE INSTALLER SHALL VERIFY THAT SIGNAL HEADS FLASH IN ACCORDANCE WITH THE SIGNAL PLANS.
- ENSURE THAT RED ENABLE IS ACTIVE AT ALL TIMES DURING NORMAL OPERATION. TO PREVENT RED FAILURES ON UNUSED MONITOR CHANNELS, TIE UNUSED RED MONITOR INPUTS 1,3,5, 7,9,10,11,12,13,14,15 & 16 TO LOAD SWITCH AC+ PER THE CABINET MANUFACTURER'S INSTRUCTIONS.
- PROGRAM CONTROLLER TO START UP IN PHASES 2 AND 6 GREEN.
- ENABLE SIMULTANEOUS GAP-OUT FEATURE, ON CONTROLLER UNIT, FOR ALL PHASES.
- PROGRAM PHASES 4 AND 8, ON CONTROLLER UNIT, FOR DUAL ENTRY.
- THE CABINET AND CONTROLLER ARE PART OF THE GASTONIA CITY SYSTEM.

**FIELD CONNECTION HOOK-UP CHART**


LOAD SWITCH NO.	S1	S2	S2P	S3	S4	S4P	S5	S6	S6P	S7	S8	S8P
PHASE	1	2	2 PED	3	4	4 PED	5	6	6 PED	7	8	8 PED
SIGNAL HEAD NO.	NU	21,22	NU	NU	41,42	NU	NU	61,62	NU	NU	81,82	NU
GREEN		130			103			136			109	
YELLOW		129			102			135			108	
RED		128			101			134			107	
RED ARROW												
YELLOW ARROW												
GREEN ARROW												

NU = NOT USED

**EQUIPMENT INFORMATION**


CONTROLLER.....CONTRACTOR SUPPLIED 2070L  
 CABINET.....CONTRACTOR SUPPLIED 336  
 SOFTWARE.....ECONOLITE OASIS  
 CABINET MOUNT.....POLE  
 OUTPUT FILE POSITIONS...12  
 LOAD SWITCHES USED.....S2,S4,S6,S8  
 PHASES USED.....2,4,6,8  
 OVERLAPS.....NONE

**INPUT FILE POSITION LAYOUT**

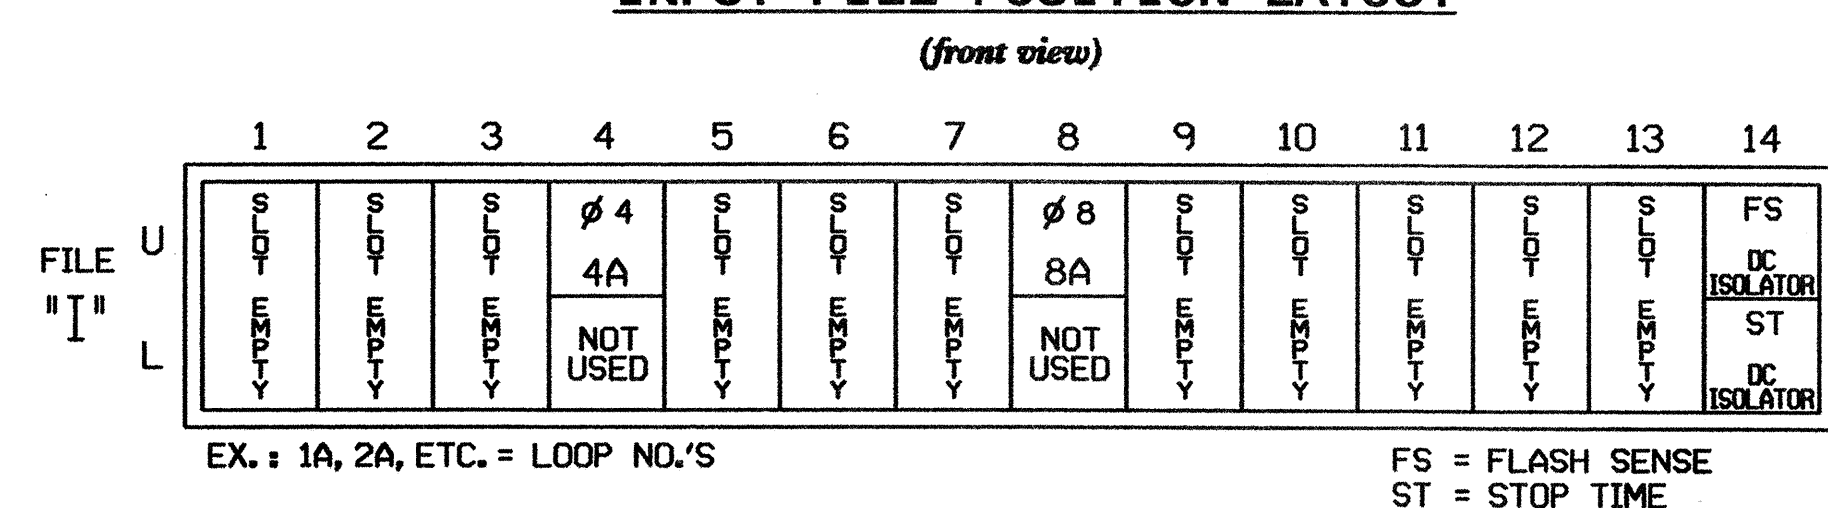

**INPUT FILE CONNECTION & PROGRAMMING CHART**

LOOP NO.	LOOP TERMINAL	INPUT FILE POS.	PIN NO.	INPUT ASSIGNMENT NO.	DETECTOR NO.	NEMA PHASE	CALL	EXTEND	FULL TIME DELAY	STRETCH TIME	DELAY TIME
4A	TB21-7,8	I4U	41	3	4	4	Y	Y			10
8A	TB22-1,2	I8U	42	4	8	8	Y	Y			10

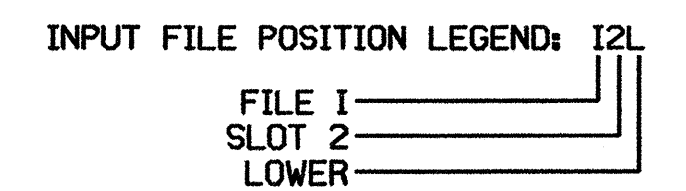

THIS ELECTRICAL DETAIL IS FOR THE SIGNAL DESIGN: 12-0045  
 DESIGNED: JANUARY 2005  
 SEALED: 1/13/05  
 REVISED:

**SIGNAL UPGRADE**

ELECTRICAL AND PROGRAMMING DETAILS FOR:

US 29-74 (E. FRANKLIN BOULEVARD) AT CHESTNUT STREET

Prepared in the Office of:

DIVISION 12 GASTON COUNTY GASTONIA

PLAN DATE: JANUARY 2005 REVIEWED BY: T. J. J.

PREPARED BY: WILLIAM HAIRSTON REVIEWED BY:

REVISIONS: INIT. DATE

222 N. McDowell St., Raleigh, NC 27603

SEAL: NORTH CAROLINA PROFESSIONAL ENGINEER SEAL 022013 GEORGE C. BROWN

Signature: DATE: 1/19/05

SIG. INVENTORY NO. 12-0045

13-JAN-2005 13:25 U:\4120045-2005\exxx.dgn