


TIP PROJECT: U-4736

CONTRACT: C201329

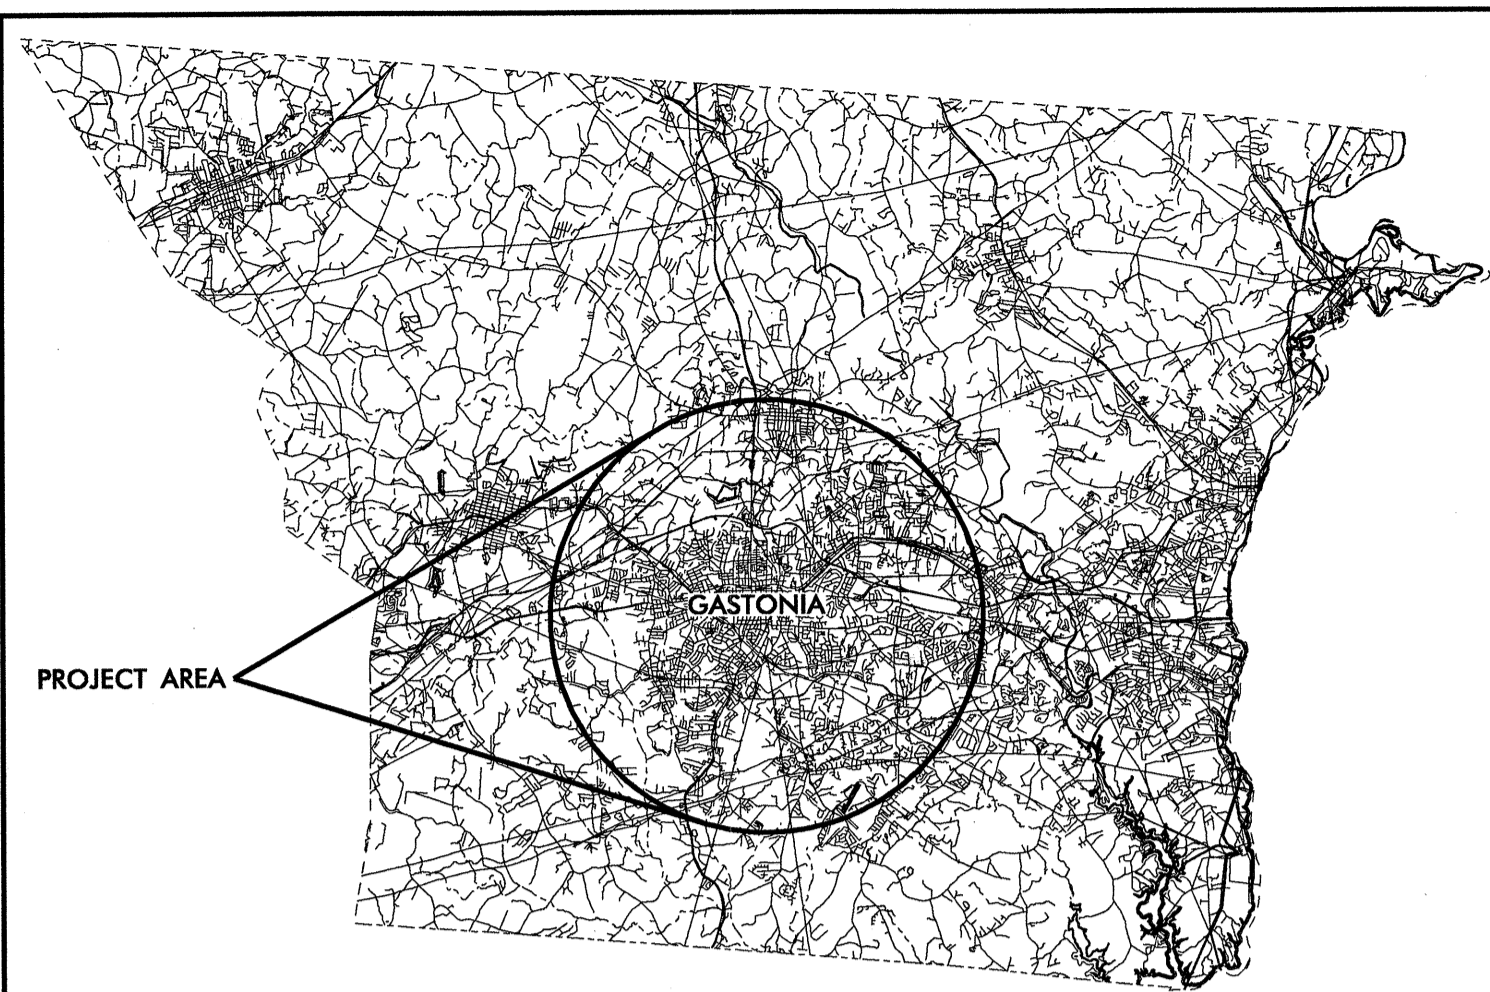

VICINITY MAP
NOT TO SCALE

NORTH CAROLINA
DEPARTMENT OF TRANSPORTATION

PLANS FOR PROPOSED IMPROVEMENTS
CITY OF GASTONIA
COMPUTERIZED TRAFFIC SIGNAL SYSTEM

SIGNAL AND ELECTRICAL DETAIL PLANS



FINAL PLANS

STATE	STATE PROJECT REFERENCE NO.	SHEET NO.	TOTAL SHEETS
N.C.	U-4736	1	
37674.1.1		P.E.	
37674.3.1	STP*1213(9)	CONST.	