




PROJECT NO. 5CR.10391.5, 5CR.20391.5	SHEET NO. 2	TOTAL SHEETS
---	-----------------------	--------------

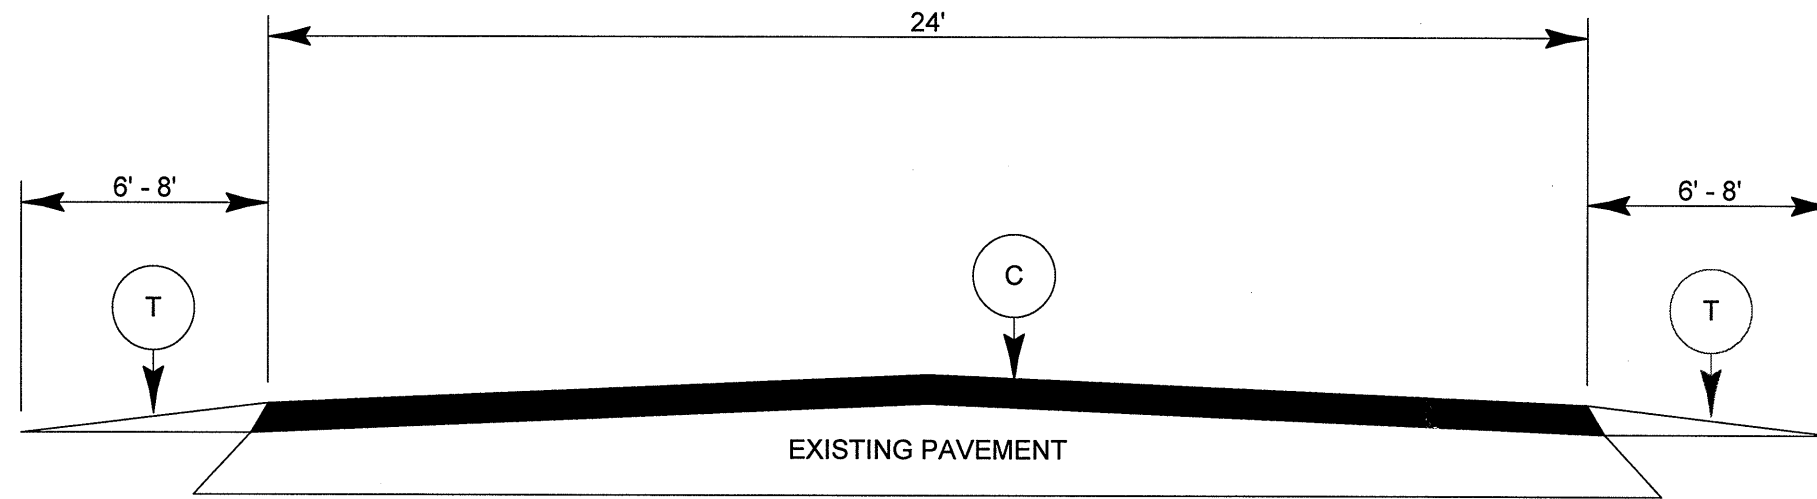

TYPICAL SECTION NO. 1

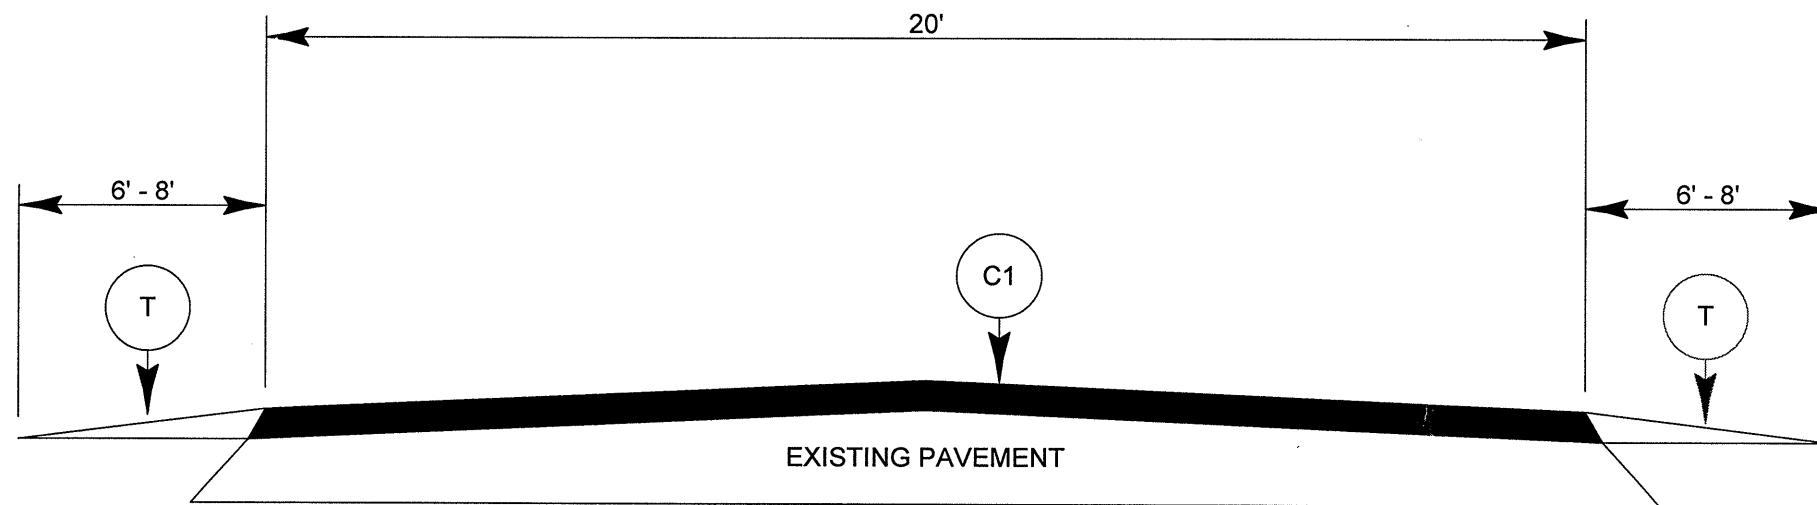

TYPICAL SECTION NO. 2

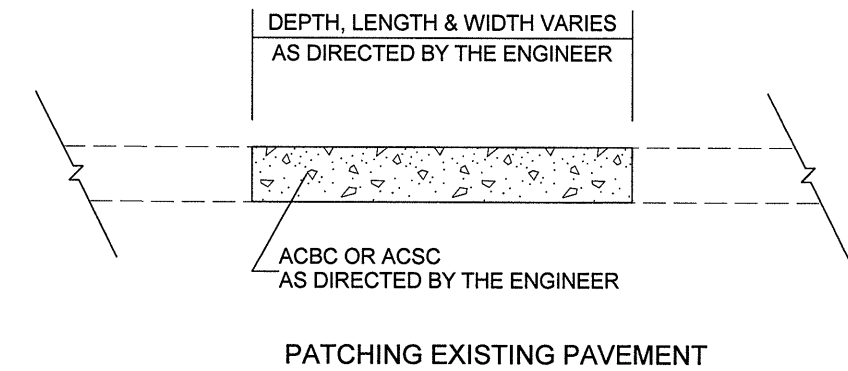

PAVEMENT SCHEDULE	
C	PROP. APPROX. 1.5" ASPHALT CONCRETE SURFACE COURSE, TYPE S9.5B, AT THE AVERAGE RATE OF 168 LBS PER SQ YD
C1	PROP. APPROX. 1.5" ASPHALT CONCRETE SURFACE COURSE, TYPE SF9.5A, AT THE AVERAGE RATE OF 165 LBS PER SQ YD
T	EARTH MATERIAL