



**SPAN A**  
(SPAN C SIMILAR BY ROTATION)

NOTE:- #5 B3 BARS IN PARAPET SHALL BE FIELD CUT WHEN NECESSARY TO AVOID BLOCKOUT.

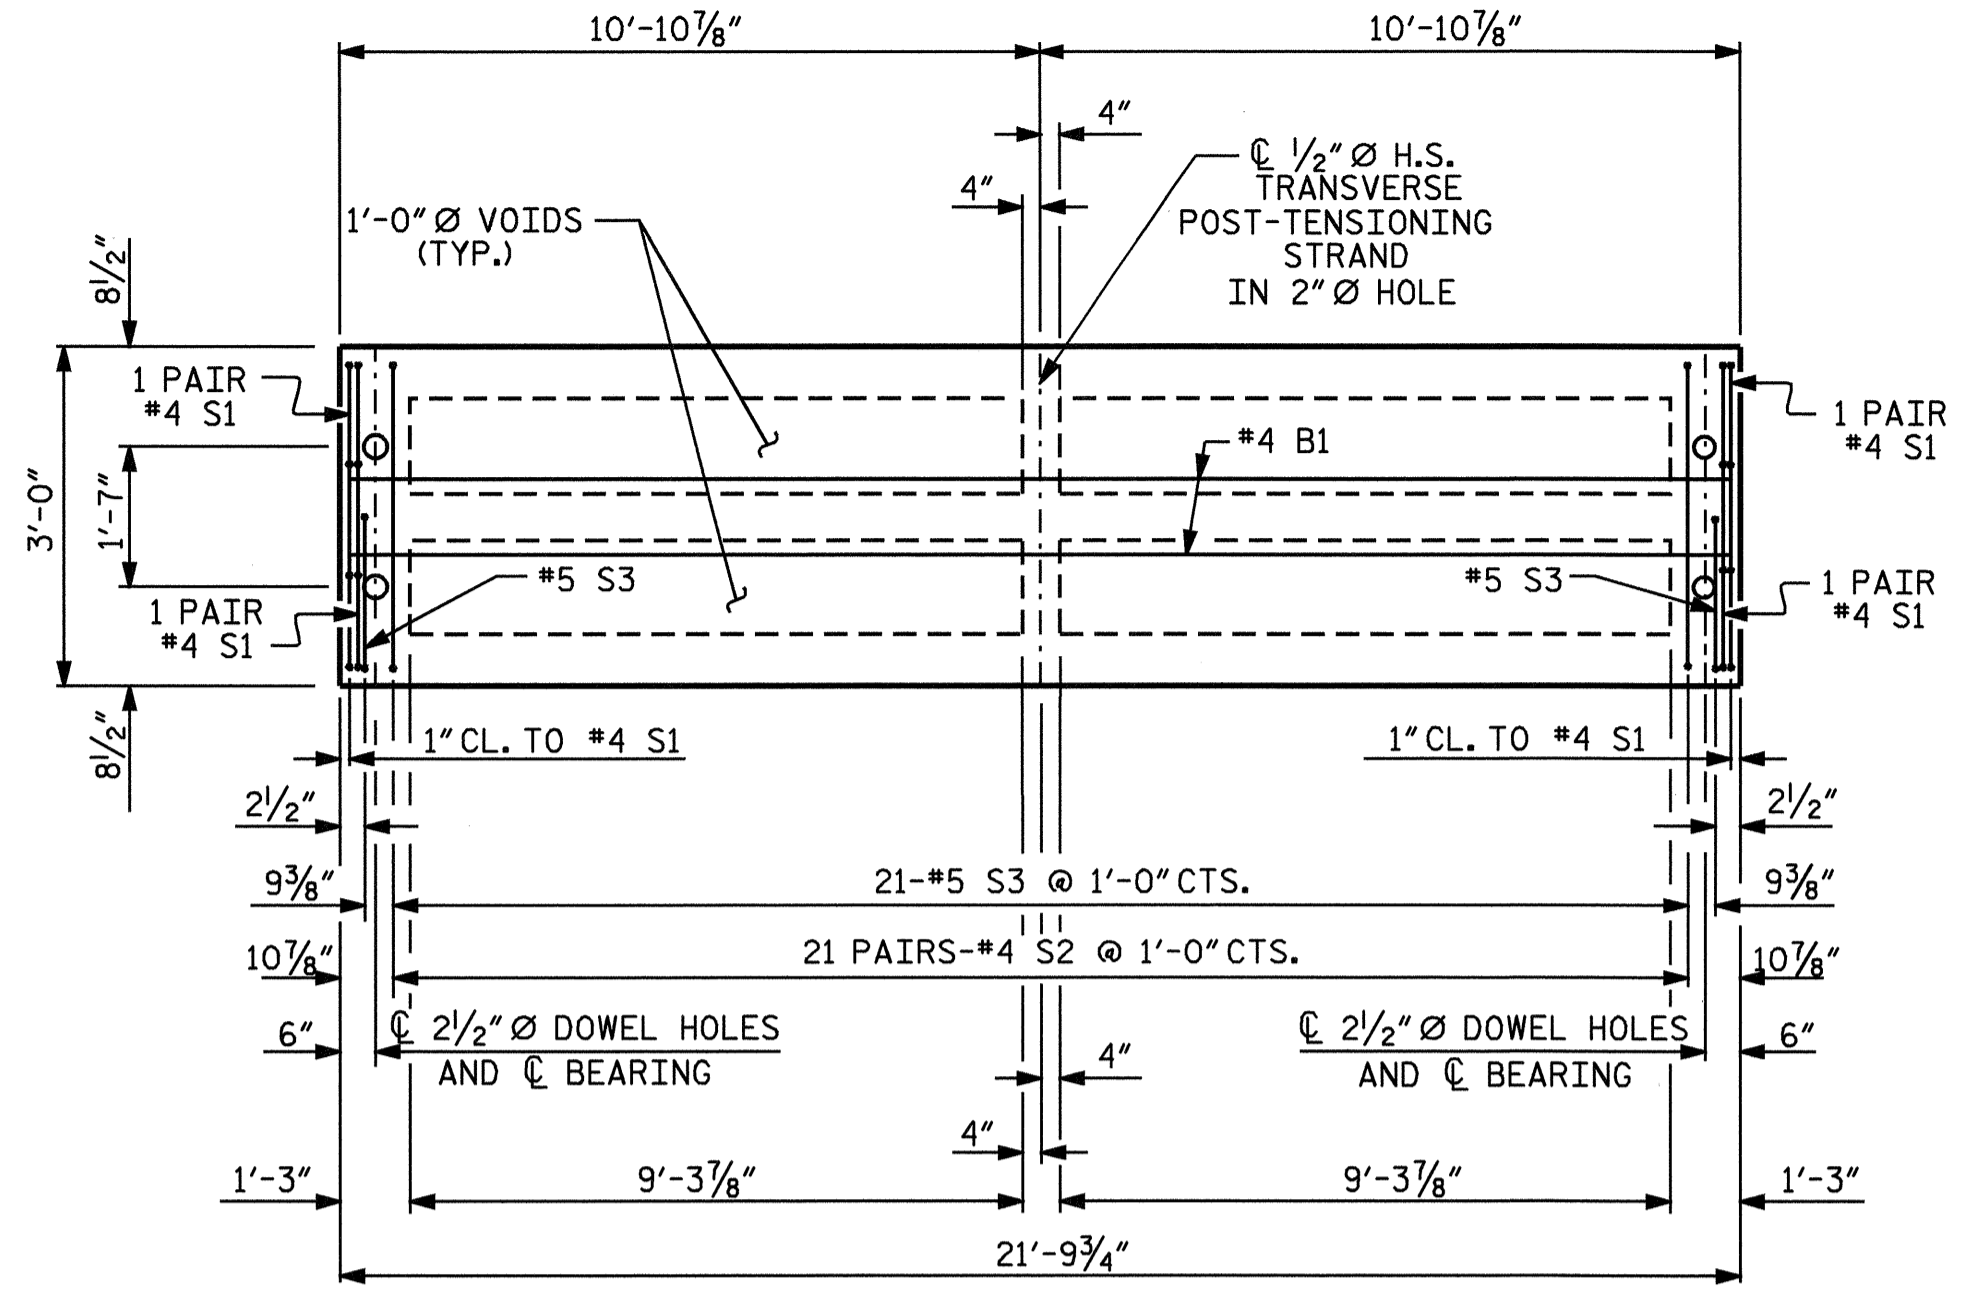

**PLAN OF EXTERIOR CORED SLAB UNIT**

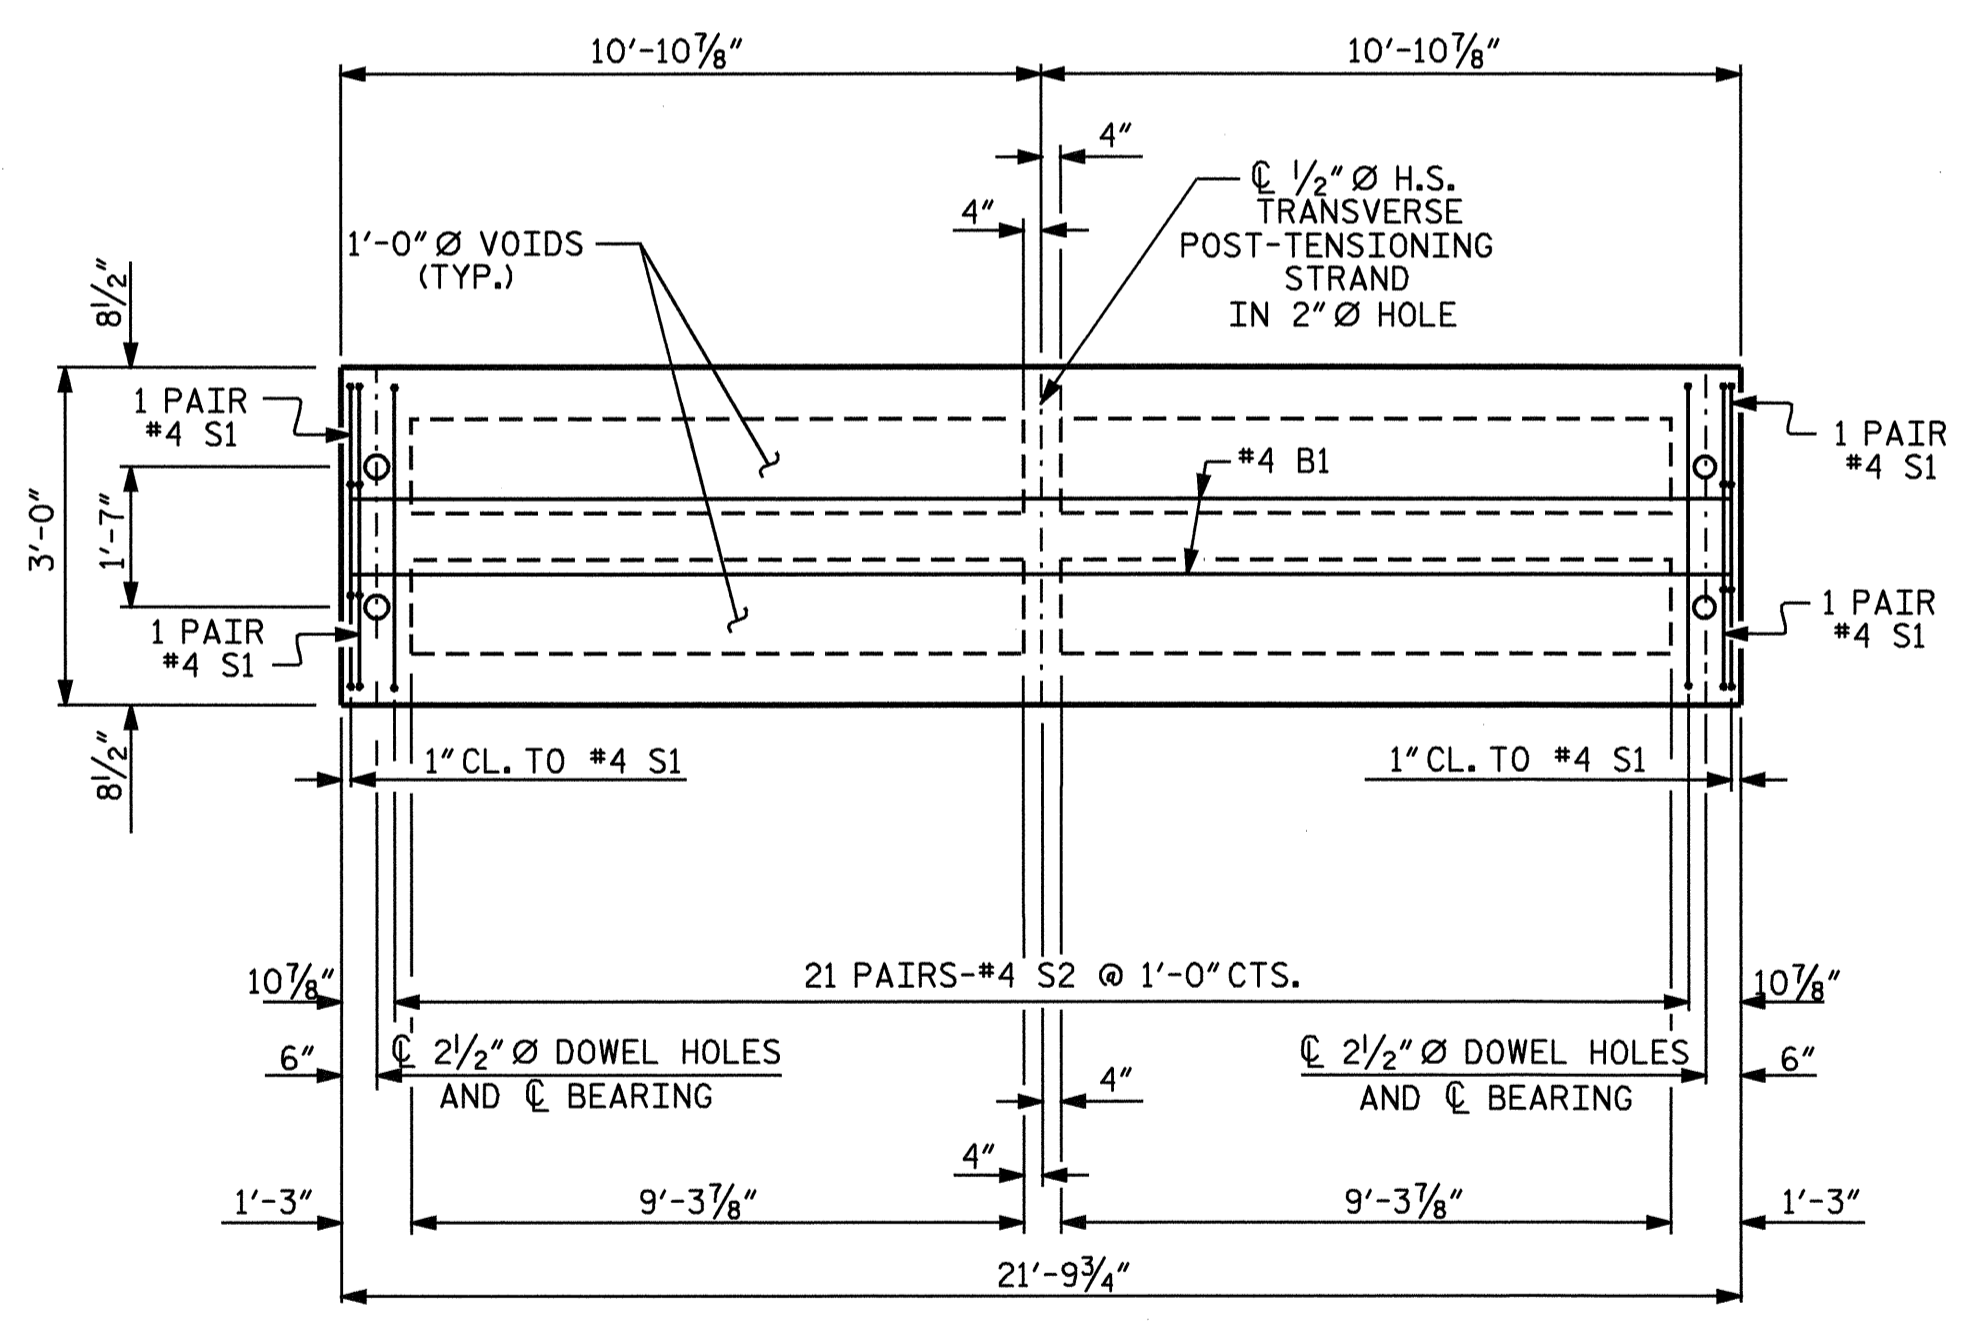

**PLAN OF INTERIOR CORED SLAB UNIT**

PROJECT NO. B-4152  
HOKE COUNTY  
STATION: 14+70.00 -L-

SHEET 2 OF 4

STATE OF NORTH CAROLINA  
DEPARTMENT OF TRANSPORTATION  
RALEIGH

SUPERSTRUCTURE  
PLAN OF SPANS A & C



DRAWN BY : J.G. KHARVA DATE : 08/03/05  
CHECKED BY : W.A. DAVIS DATE : 08/11/05

REVISIONS						SHEET NO.
NO.	BY:	DATE:	NO.	BY:	DATE:	S-5
1			3			TOTAL SHEETS
2			4			26