



PROJECT NO. 13CR.10571.3, 13CR.20571.3, 13CR.305718.2,	SHEET NO. 4	TOTAL SHEETS 5
--	----------------	-------------------

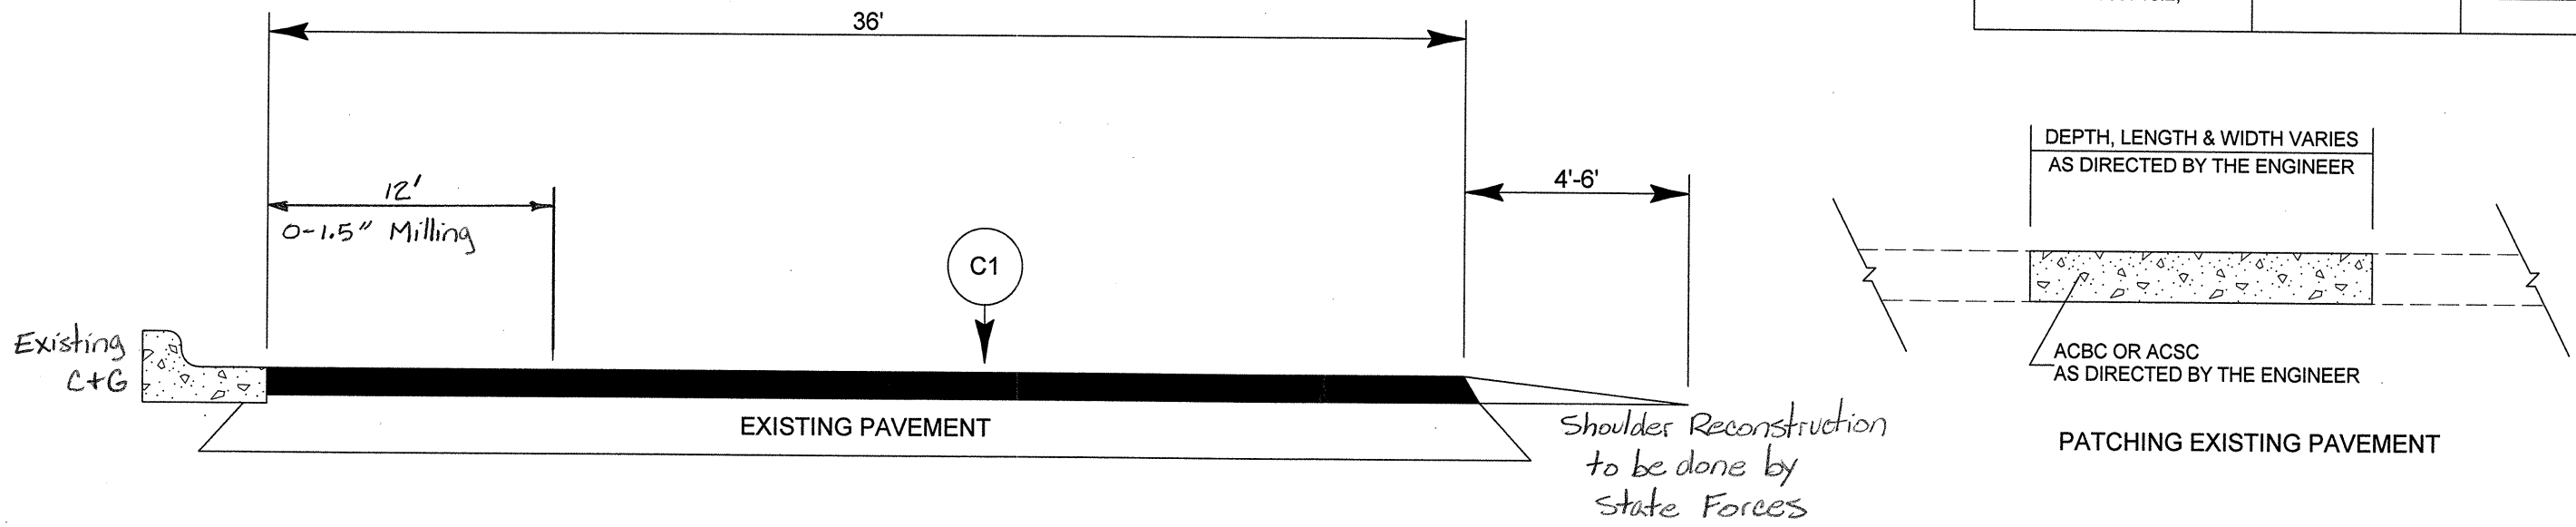

TYPICAL SECTION NO. 1

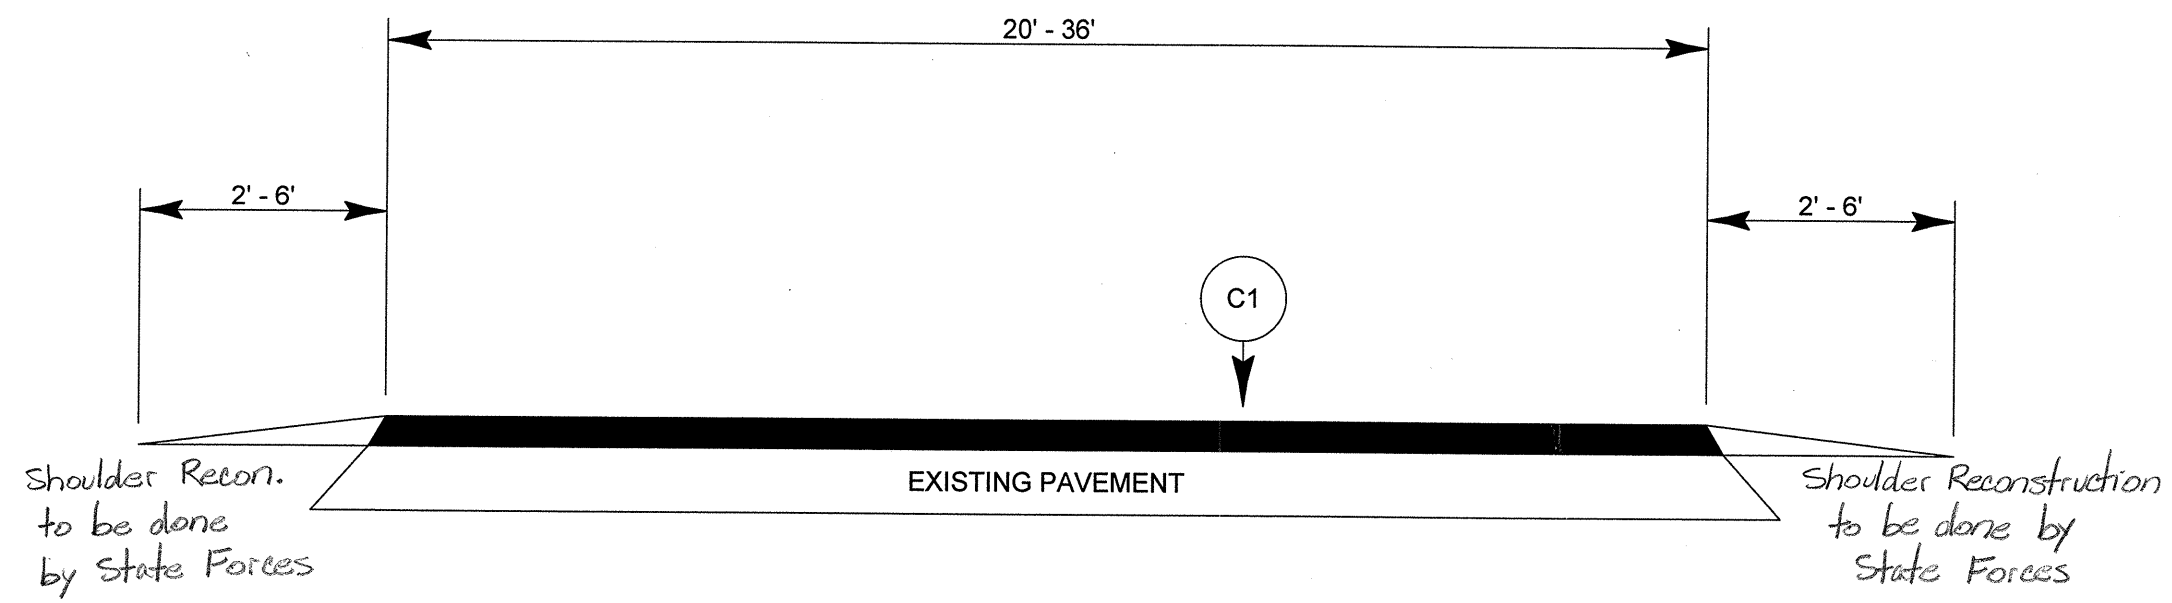

TYPICAL SECTION NO. 2

PAVEMENT SCHEDULE	
C1	PROP. APPROX. 1.5" ACSC, TYPE S9.5B AT AN AVERAGE RATE OF 168 LBS PER SQ YD
C2	PROP. APPROX. 1.5" ACSC, TYPE SF9.5A AT AN AVERAGE RATE OF 165 LBS PER SQ YD