

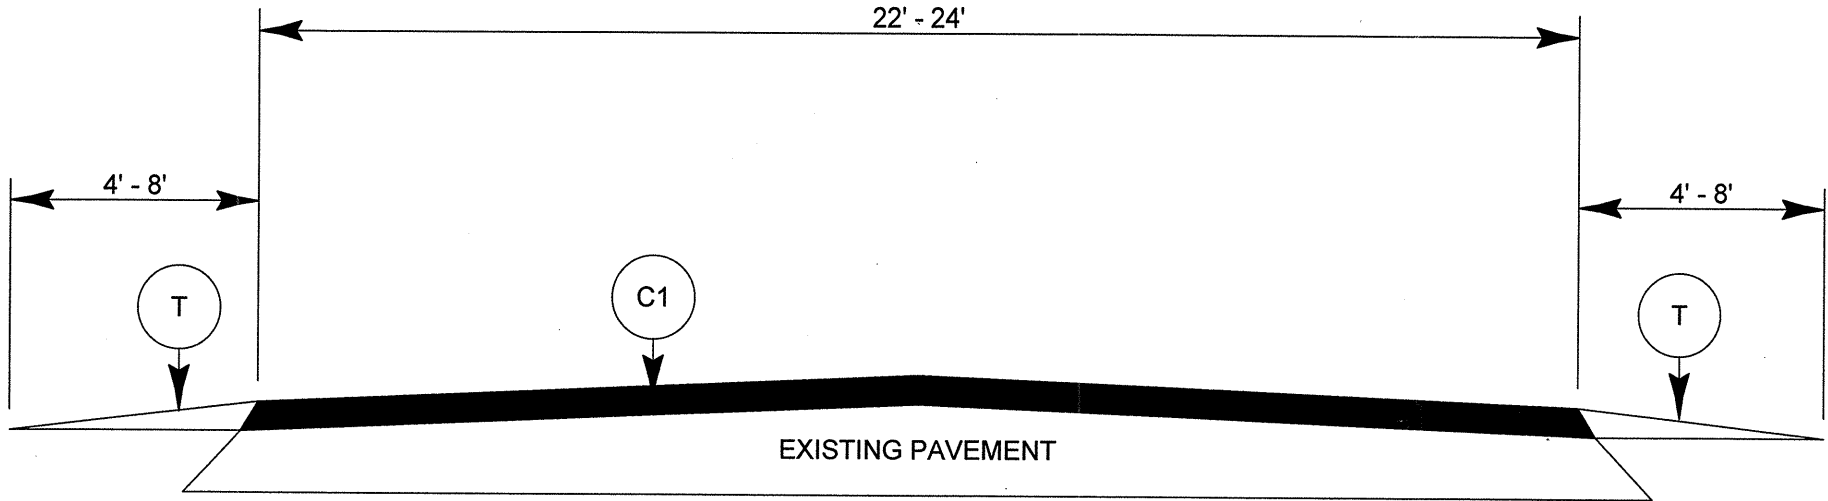


PROJECT NO. 13CR.10811.3, 13CR.20811.3, 13CR.308109.2, ETC.	SHEET NO. 6	TOTAL SHEETS 7
---	-----------------------	--------------------------

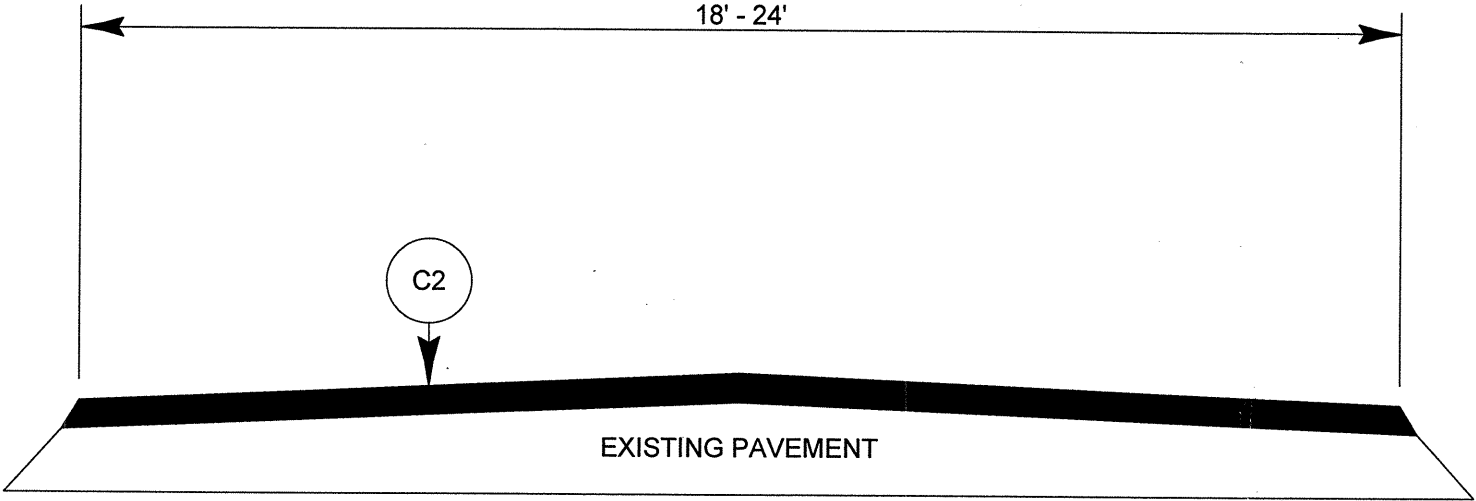

TYPICAL SECTION NO. 1

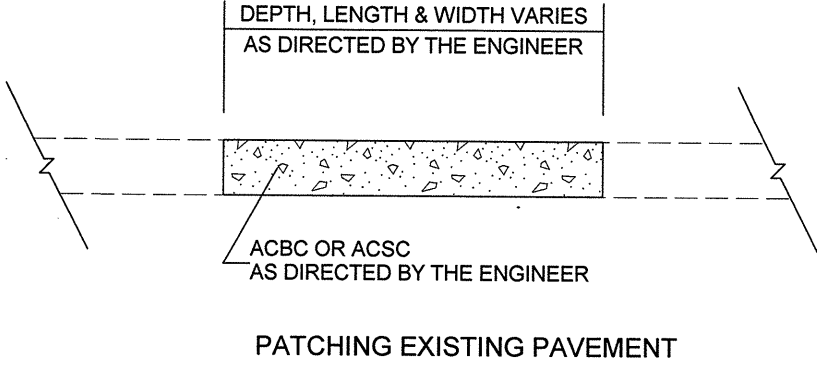

TYPICAL SECTION NO. 2

PAVEMENT SCHEDULE	
C1	PROP. APPROX. 1.5" ASPHALT CONC SURFACE COURSE, TYPE S9.5B, AT AN AVERAGE RATE OF 168 LBS PER SQ YARD
C2	PROP. APPROX. 1.5" ASPHALT CONC SURFACE COURSE, TYPE SF9.5A, AT AN AVERAGE RATE OF 165 LBS PER SQ YARD
T	EARTH MATERIAL