




8/23/99

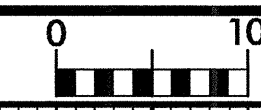

PROJ. REFERENCE NO.
MA05001B

SHEET NO.
X-5

150 140 130 120 110 100 90 80 70 60 50 40 30 20 10 0 10 20 30 40 50 60 70 80 90 100 110 120 130 140 150

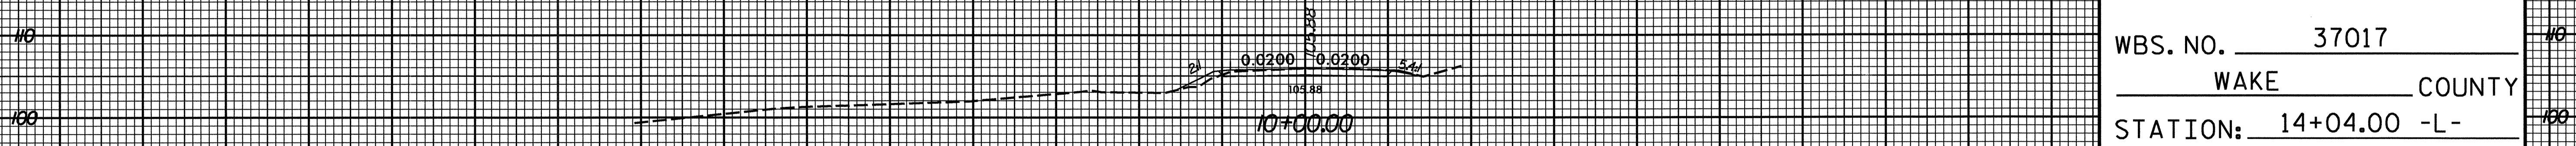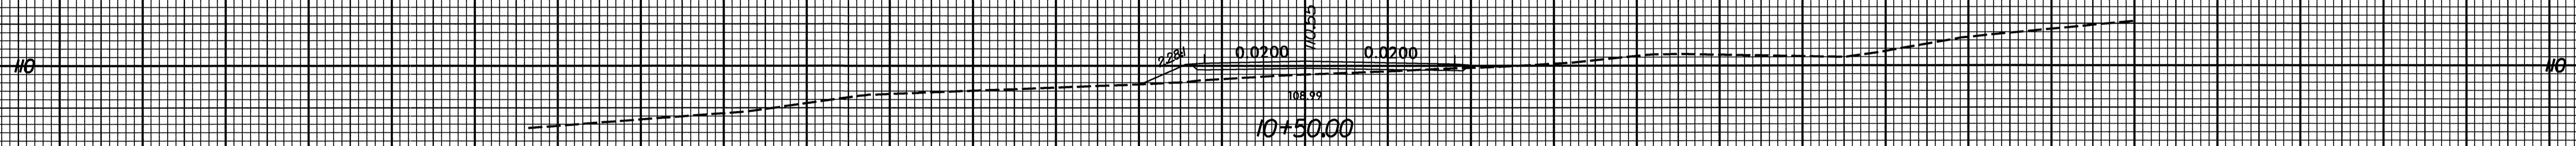

DRIVE

WBS. NO. 37017
WAKE COUNTY
STATION: 14+04.00 -L-
REPLACES BRIDGE NO. 133

REVISIONS					
NO.	BY	DATE	NO.	BY	DATE
1			1		
2			2		

SHEET NO. X-5
TOTAL SHEETS

150 140 130 120 110 100 90 80 70 60 50 40 30 20 10 0 10 20 30 40 50 60 70 80 90 100 110 120 130 140 150

11/27/02 AM
P:\4100\MA05001B\Roadway\Xsc\MA1005B_V1_XPL.dgn
USER