


PROJECT NO.	SHEET NO.	TOTAL SHEETS
5CR.10931.4, 5CR.20931.4, 5CR.309318.4,	8	

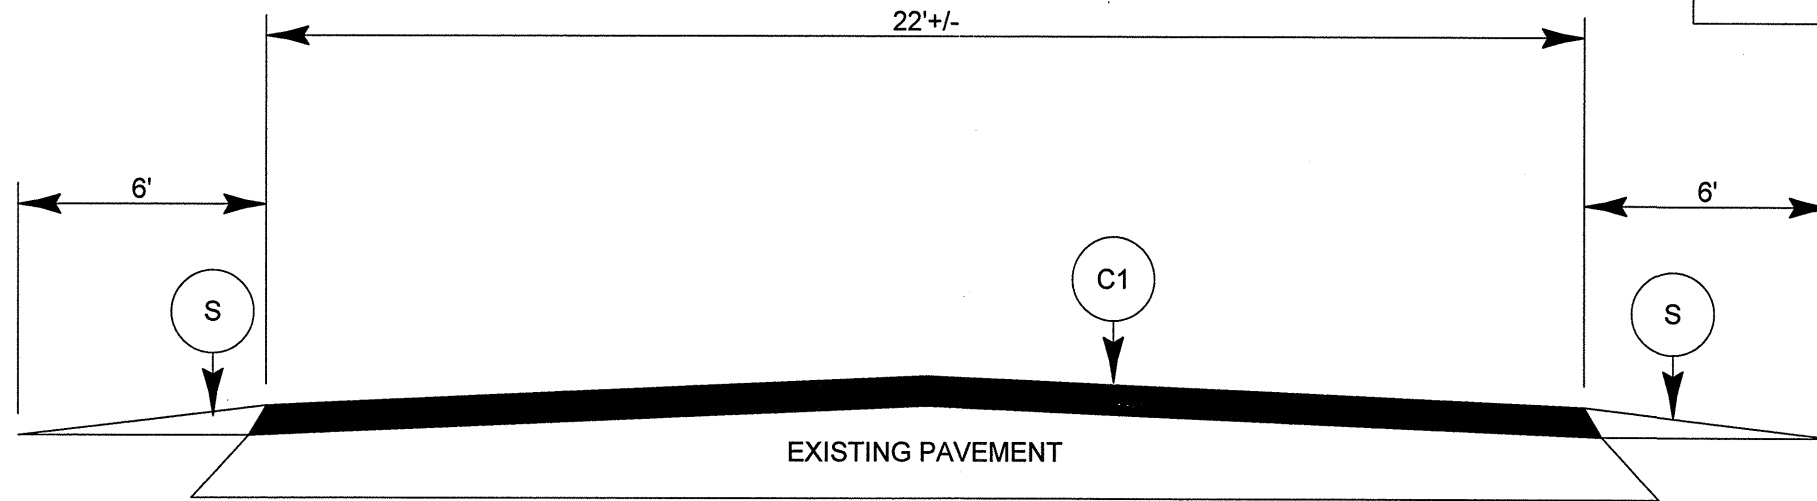

TYPICAL SECTION NO. 5