



PLAN VIEWS

GENERAL NOTES:

- USE GRADE A36 STEEL
- STEEL COVERS ARE FOR TEMPORARY USE FOR DURING PHASE CONSTRUCTION.
- FILL SHALL BE PLACED DIRECTLY OVER THE STEEL PLATES.
- SEE ROADWAY PLANS AND PROVISIONS FOR LOCATIONS
- QUANTITIES TO BE PAID FOR AT THE UNIT PRICE BID PER EACH.

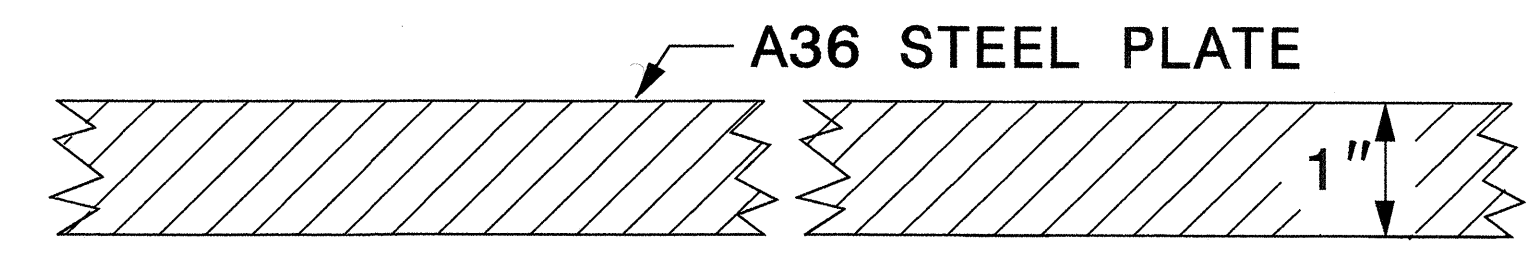

SECTION VIEW OF STEEL TOP PLATE

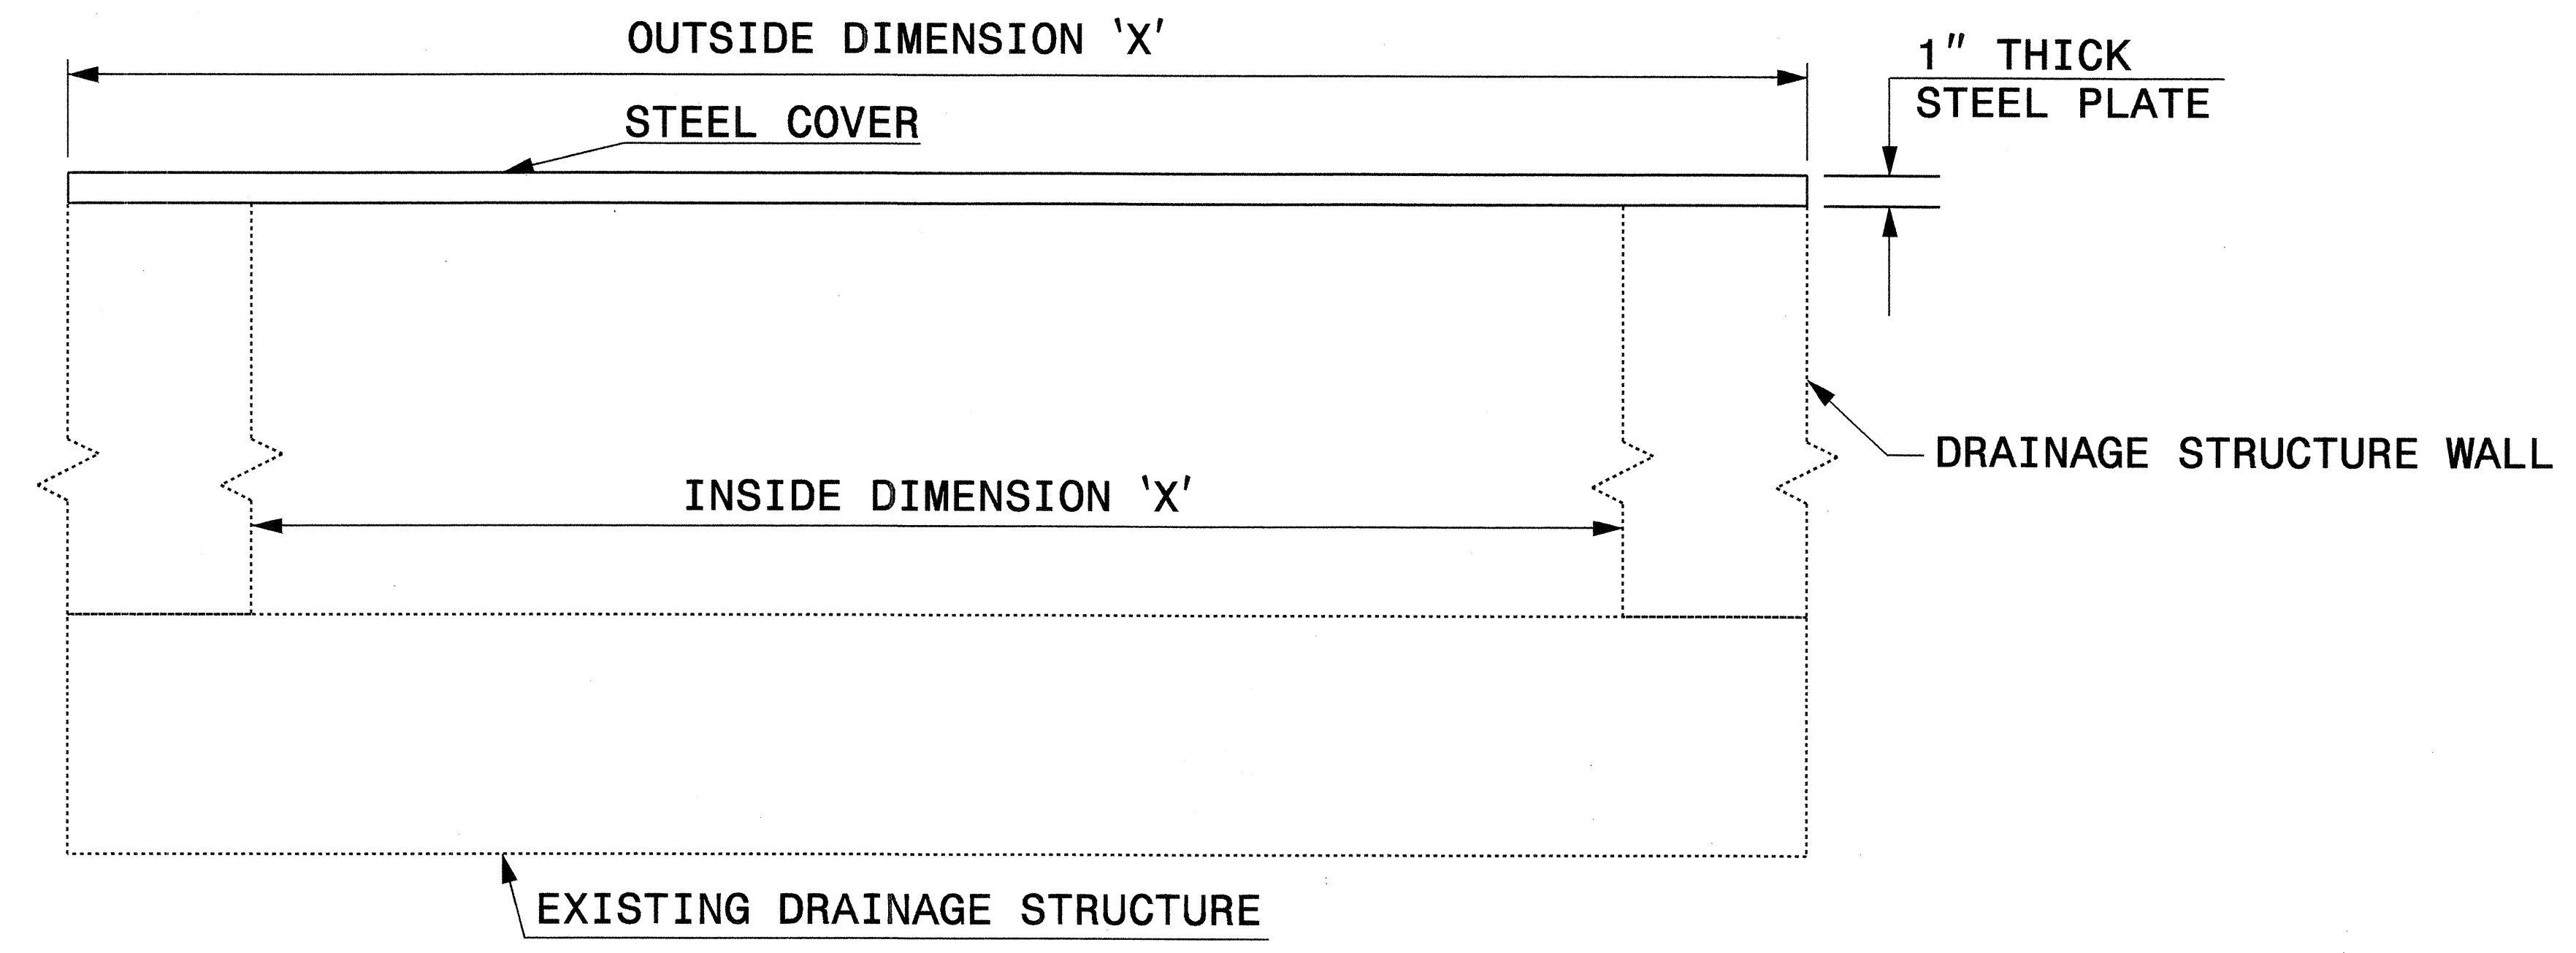

ELEVATION VIEWS

NORTH CAROLINA
PROFESSIONAL
SEAL
022966
ENGINEER
JOEL S. HUNT
7/26/04

**DESIGN SERVICES UNIT
STANDARDS AND SPECIAL DESIGN**
Office 919-250-4128 FAX 919-250-4119

**DETAIL OF TEMPORARY
1" STEEL COVER
OVER DRAINAGE STRUCTURE**

ORIGINAL BY: E.E. WARD DATE: 2-2-98
 MODIFIED BY: *Joel S. Hunt* DATE: *7/12/04*
 CHECKED BY: *Joel S. Hunt* DATE: *7/12/04*
 FILE SPEC.: *eric:/usr/details/metric/stand/st1covr2.dgn*

I:\Projects\2004\0609
 V:\Special Details\metric\stand\st1covr2.dgn
 eric.ward AT 08/21/04