


Bridge No. 310 on SR-1507 over Buffalo Creek

STATE PROJECT NO.	SHEET NO.	TOTAL SHEETS
33261.1.1 B-3805	4	14

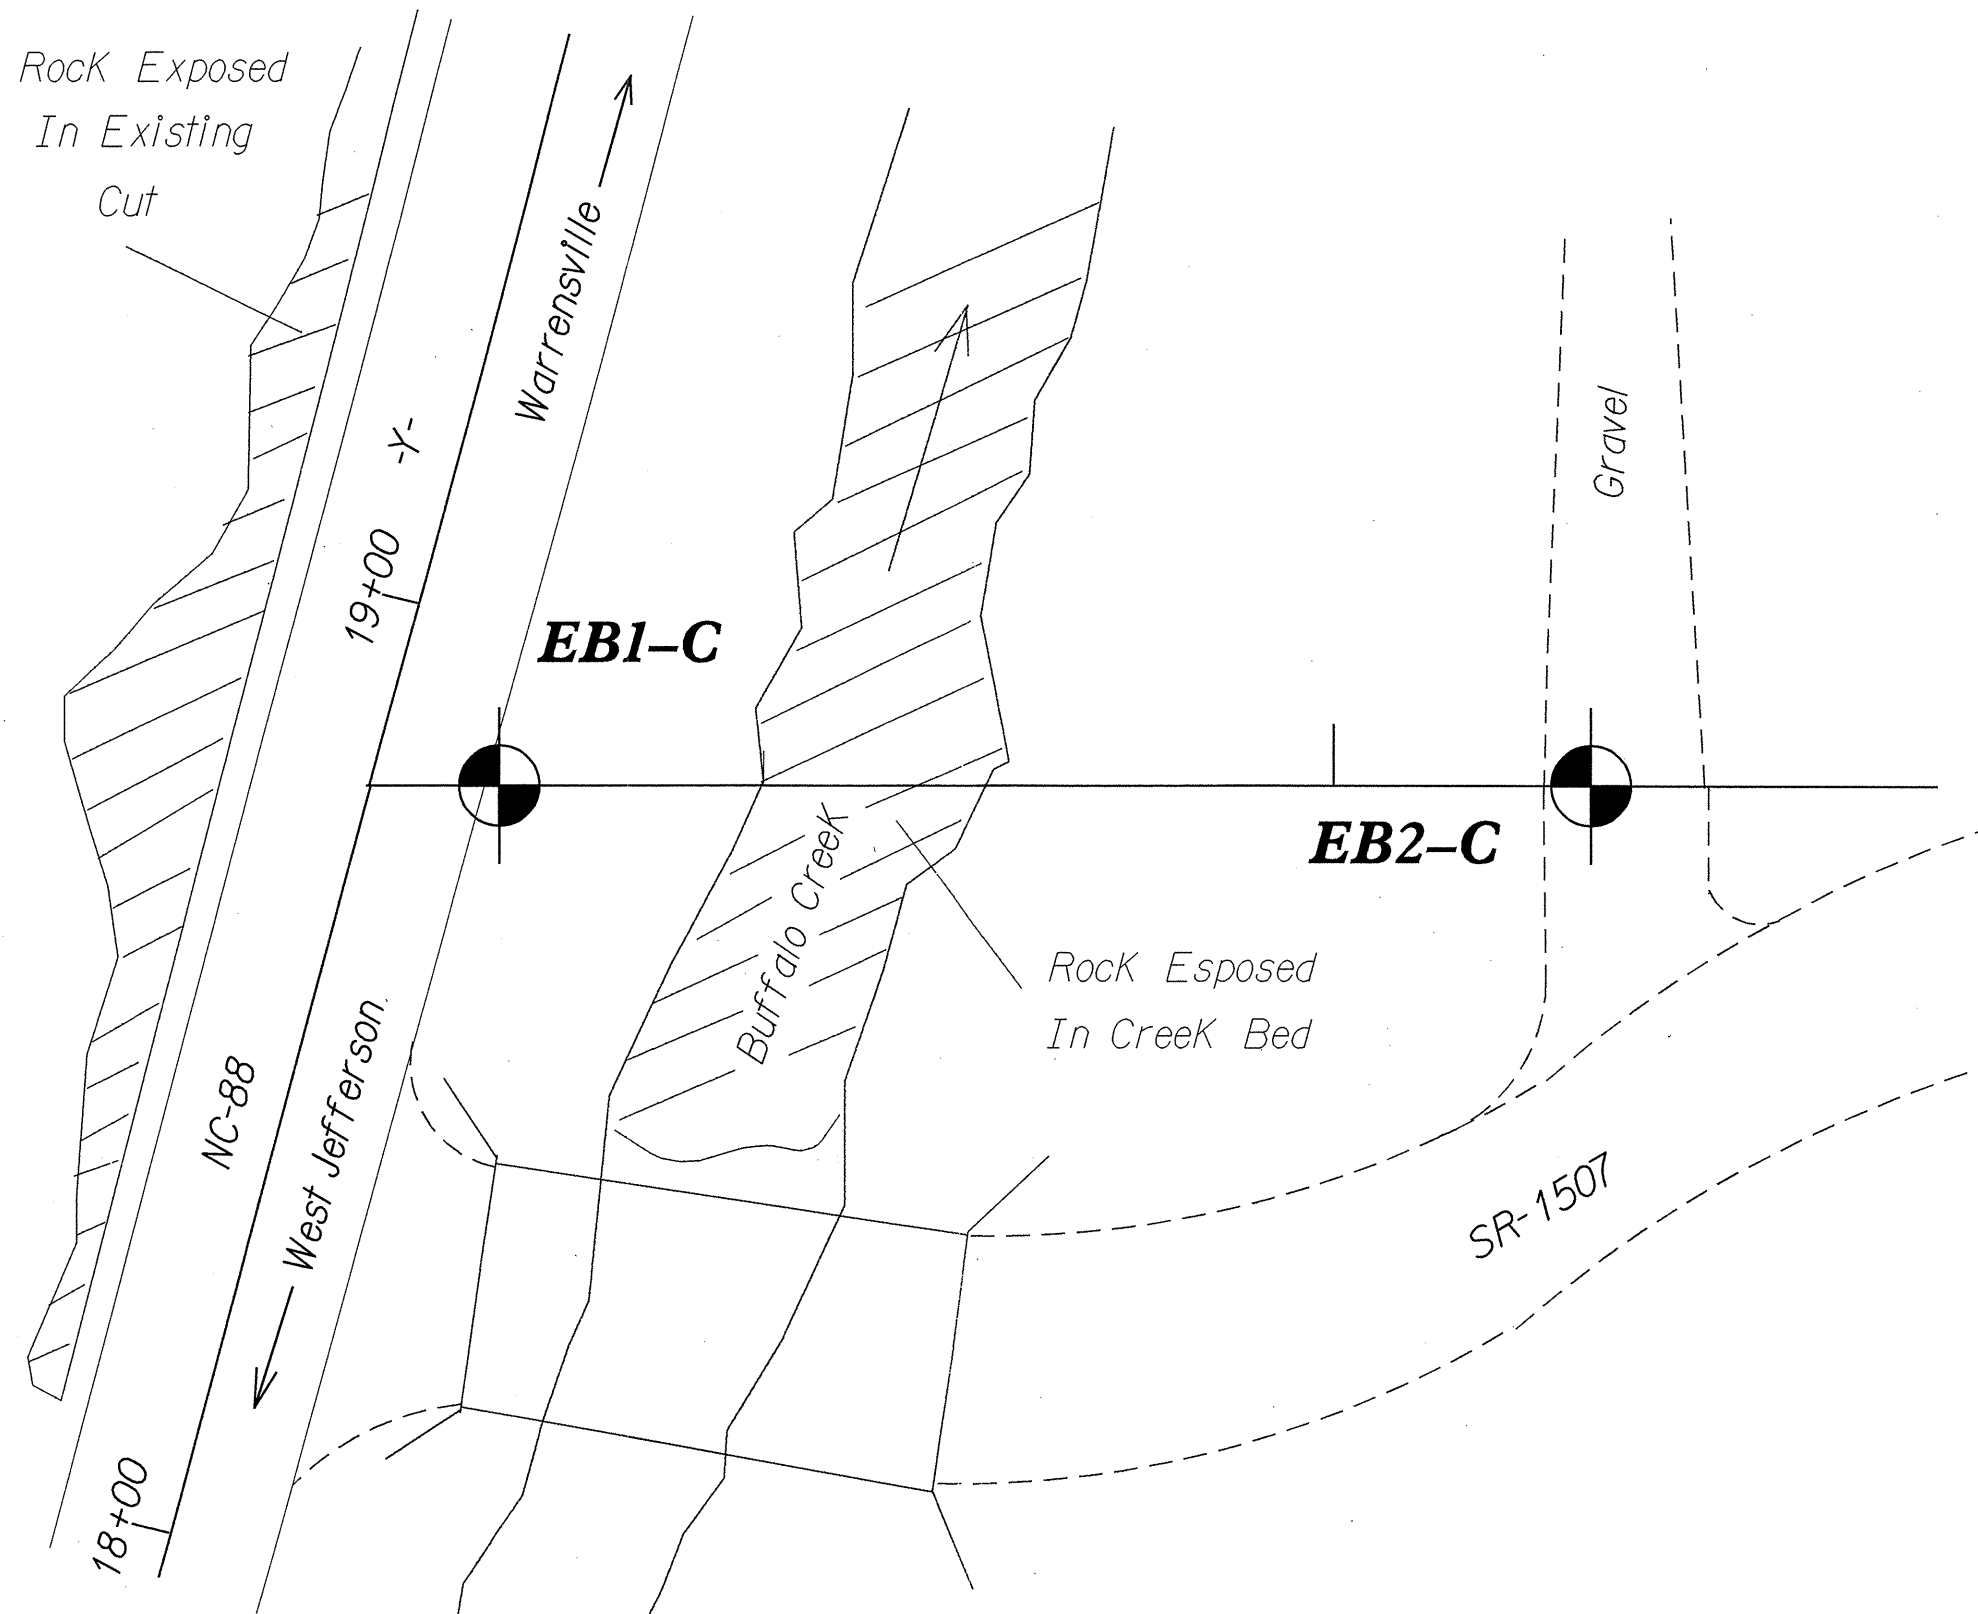

10+00

11+00

12+00