




PLAN OF WING (W1)

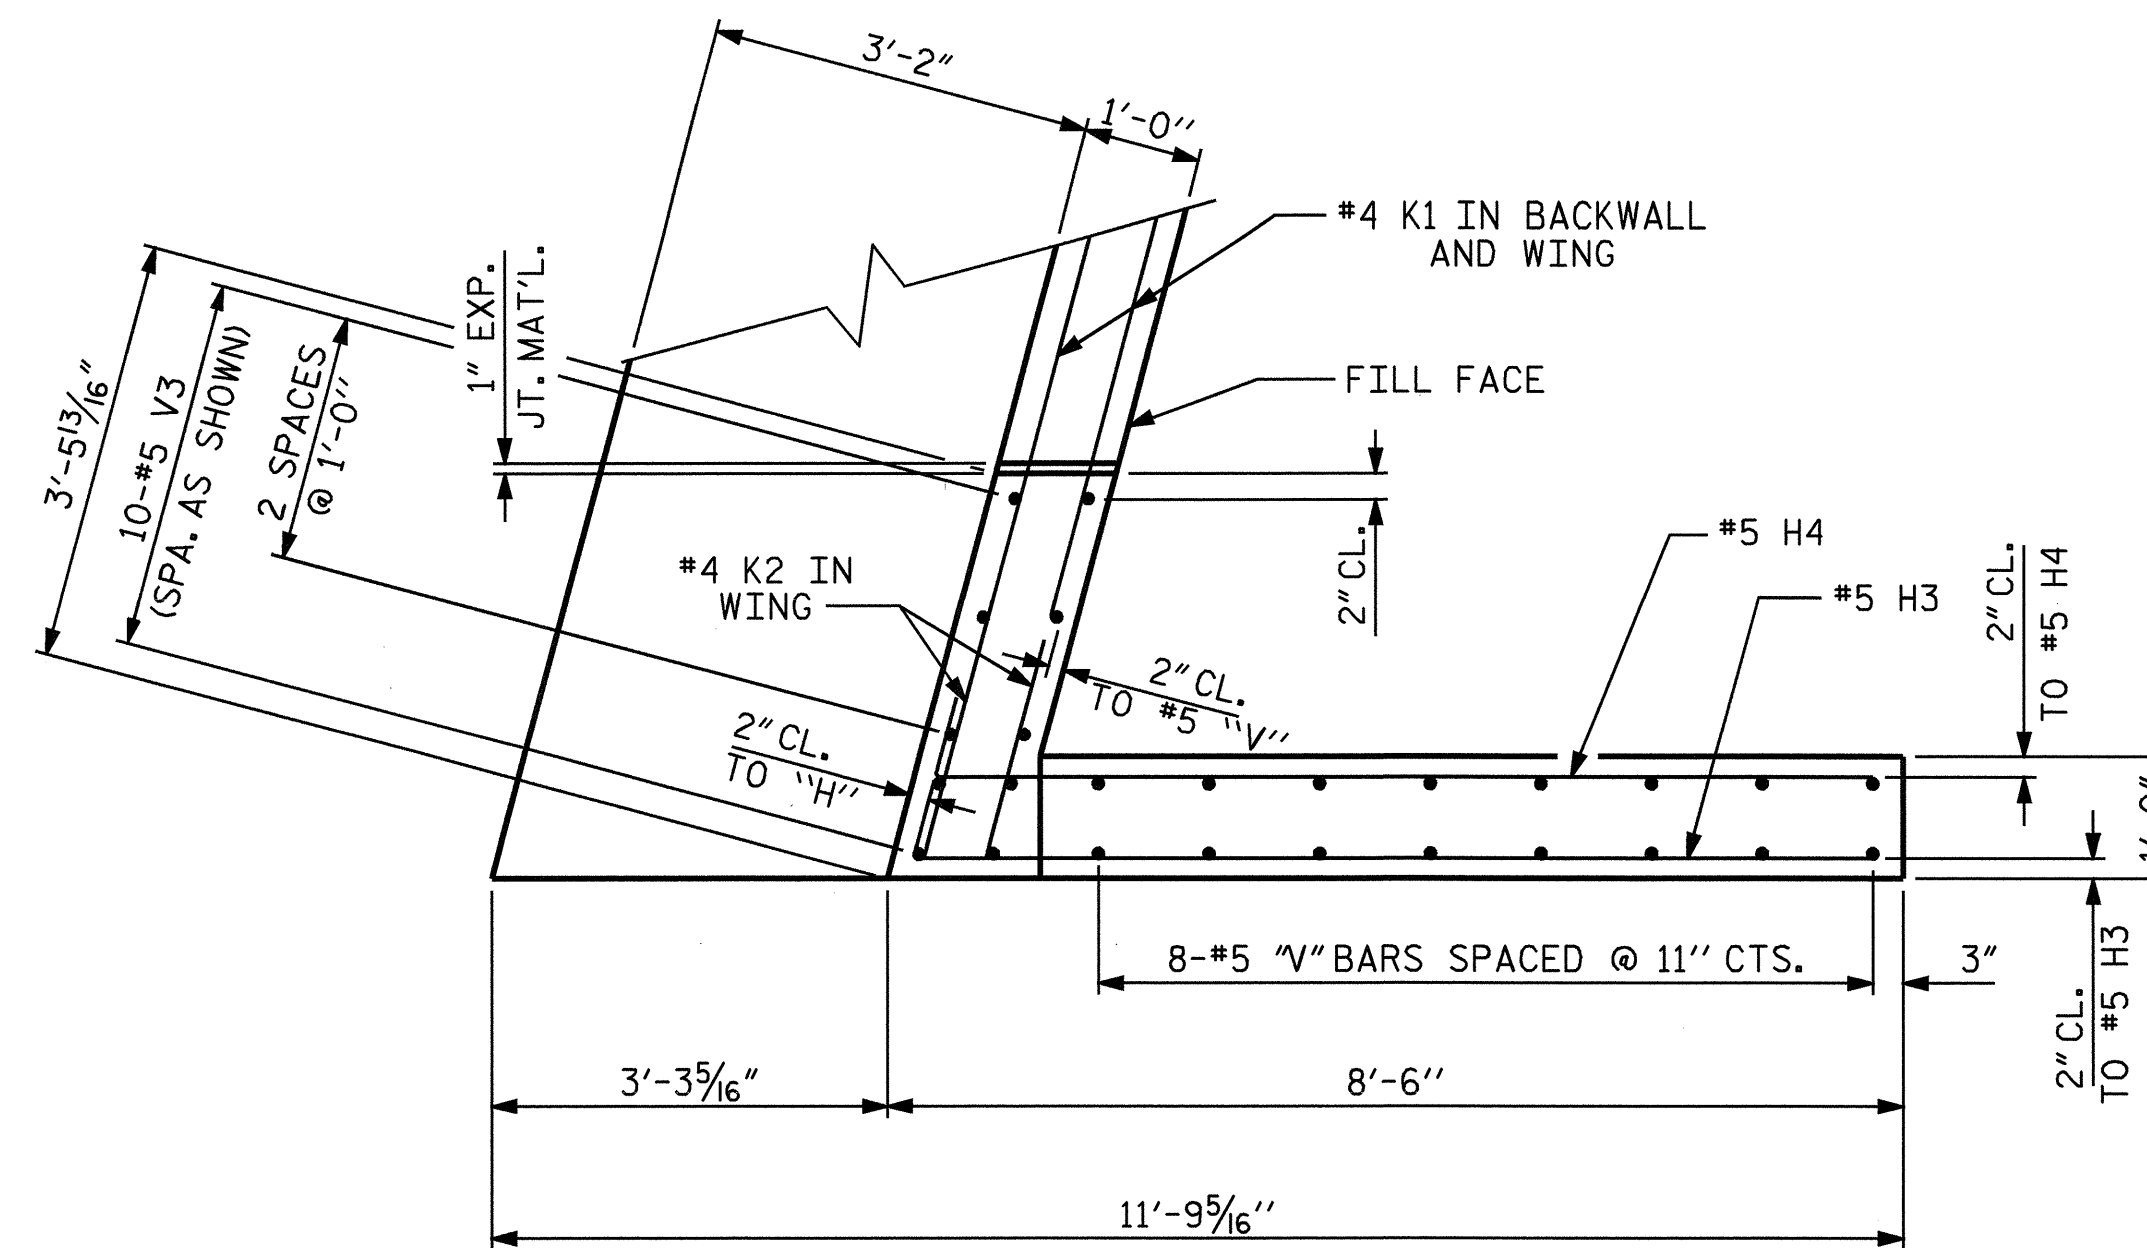


PLAN OF WING (W2)

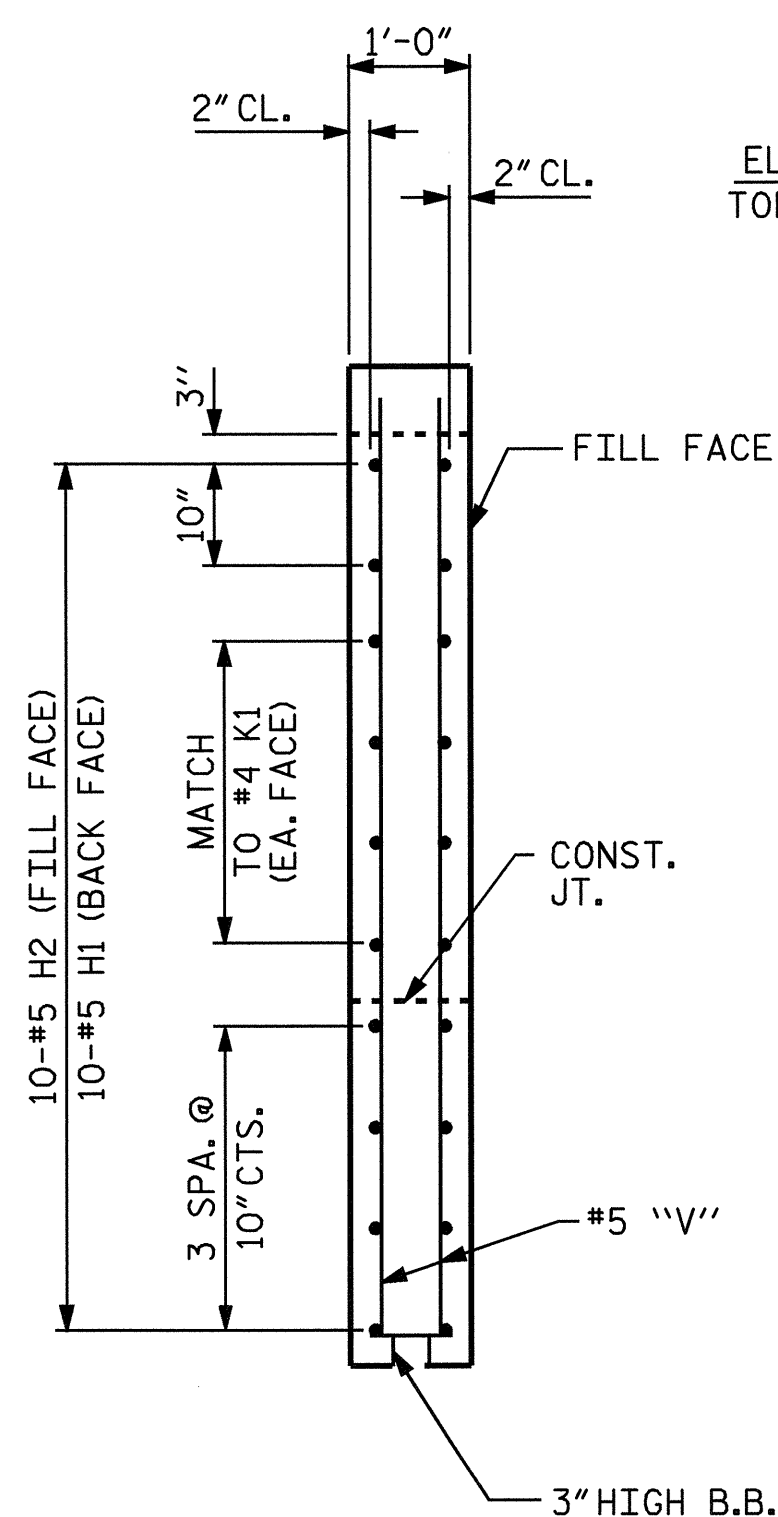


SECTION X-X

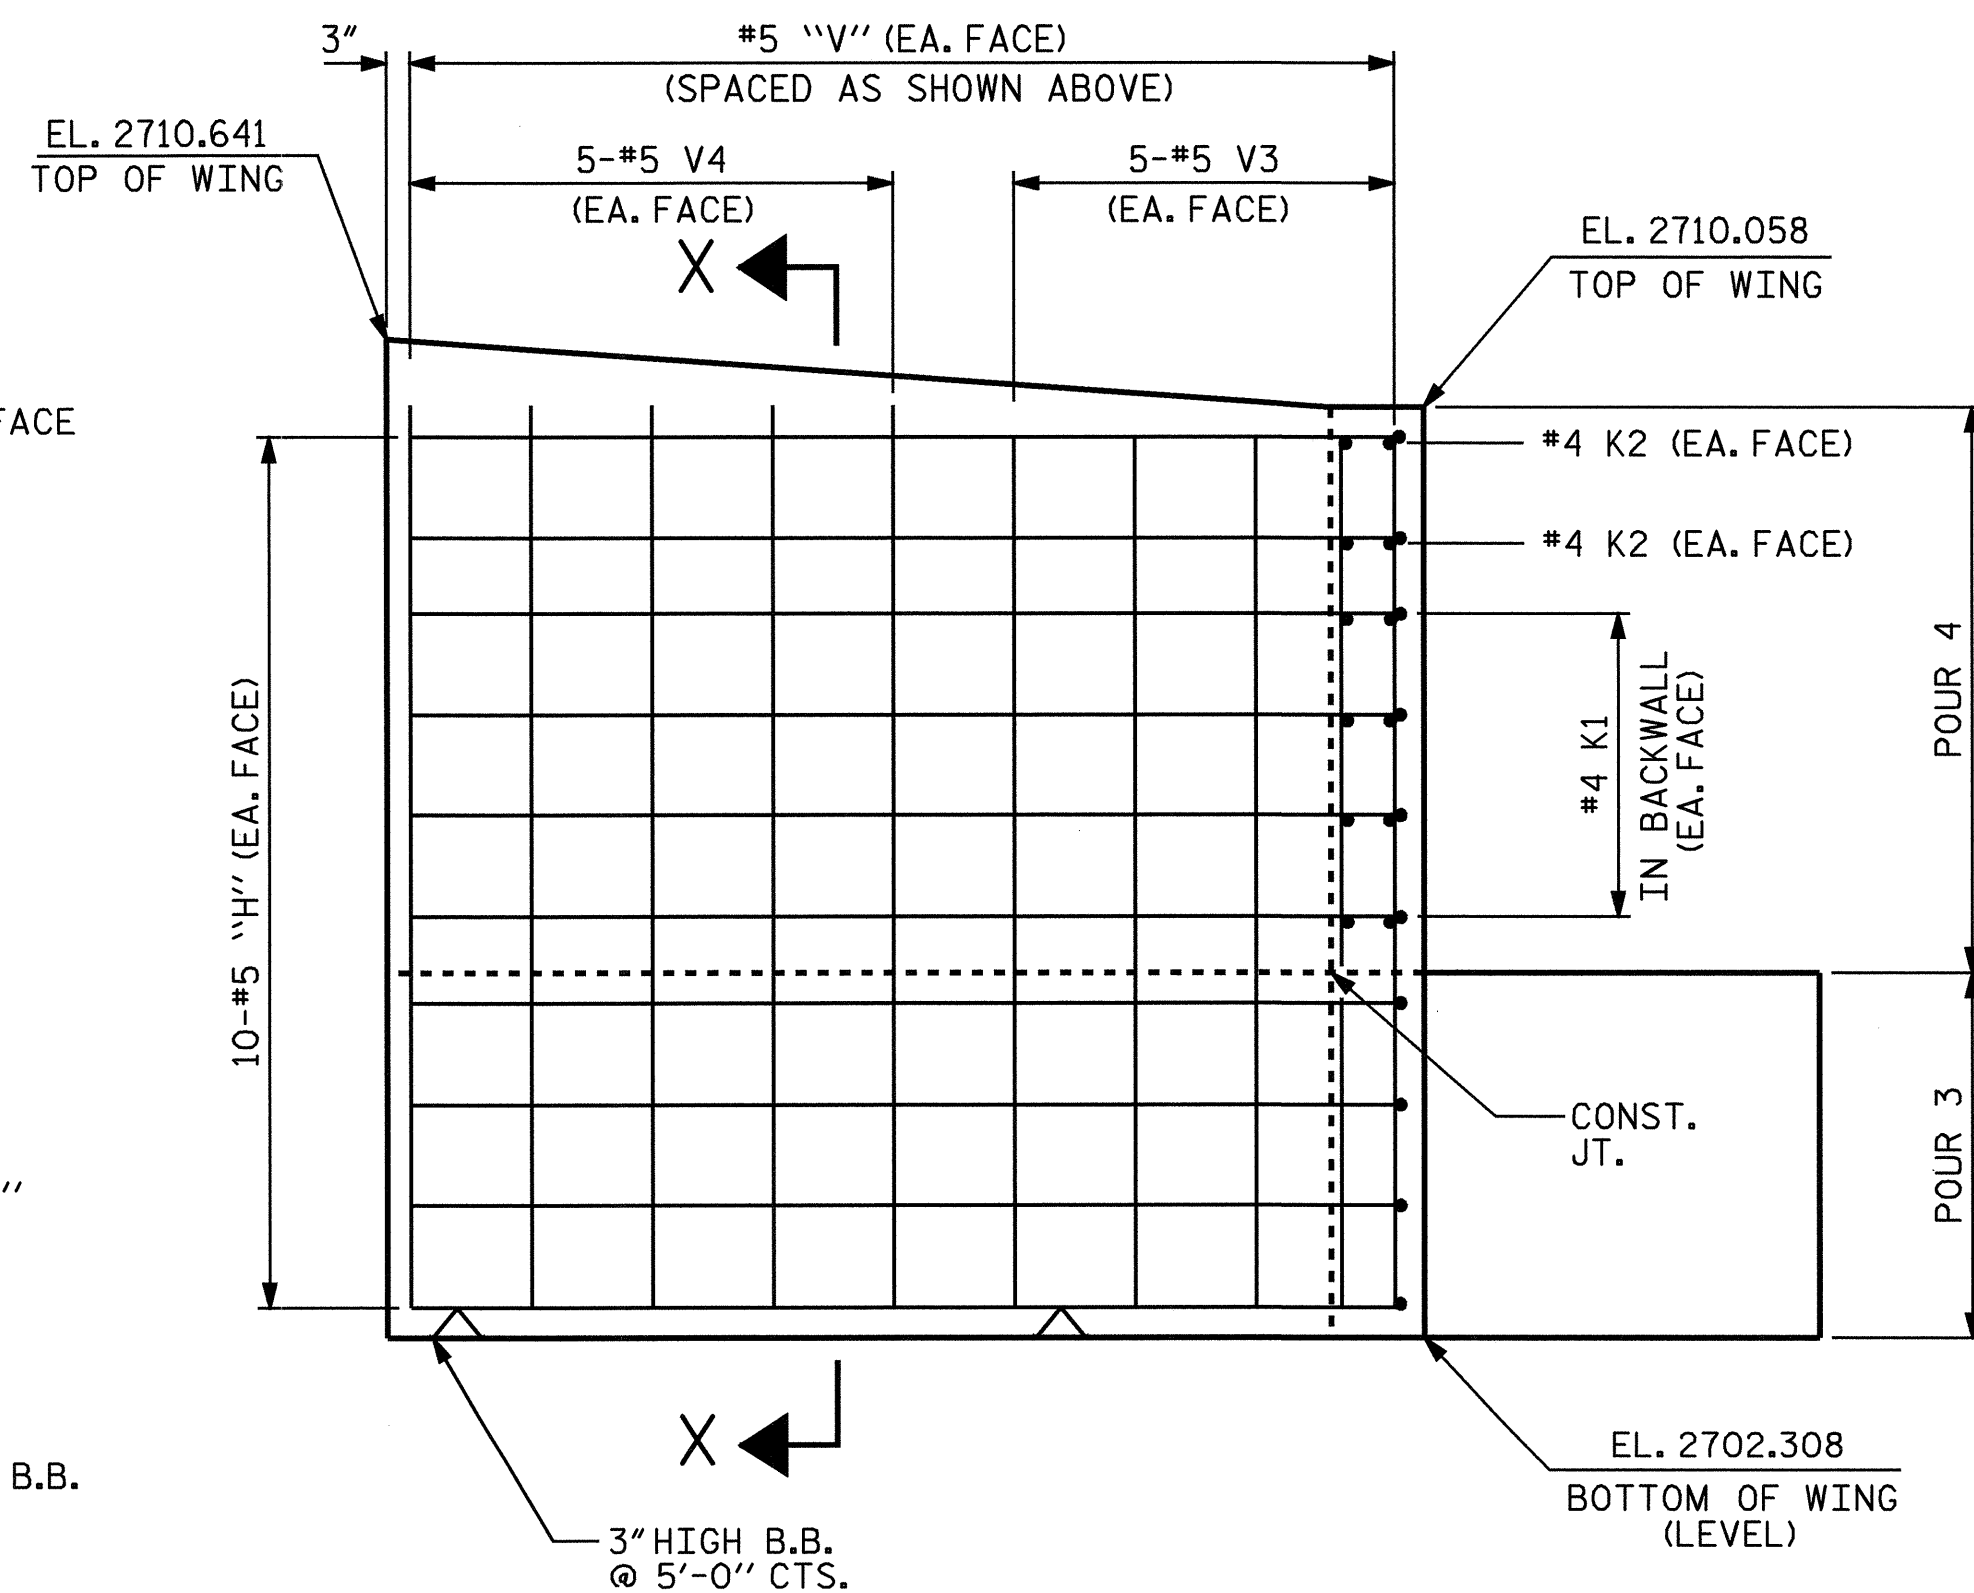

ELEVATION OF WING (W1)

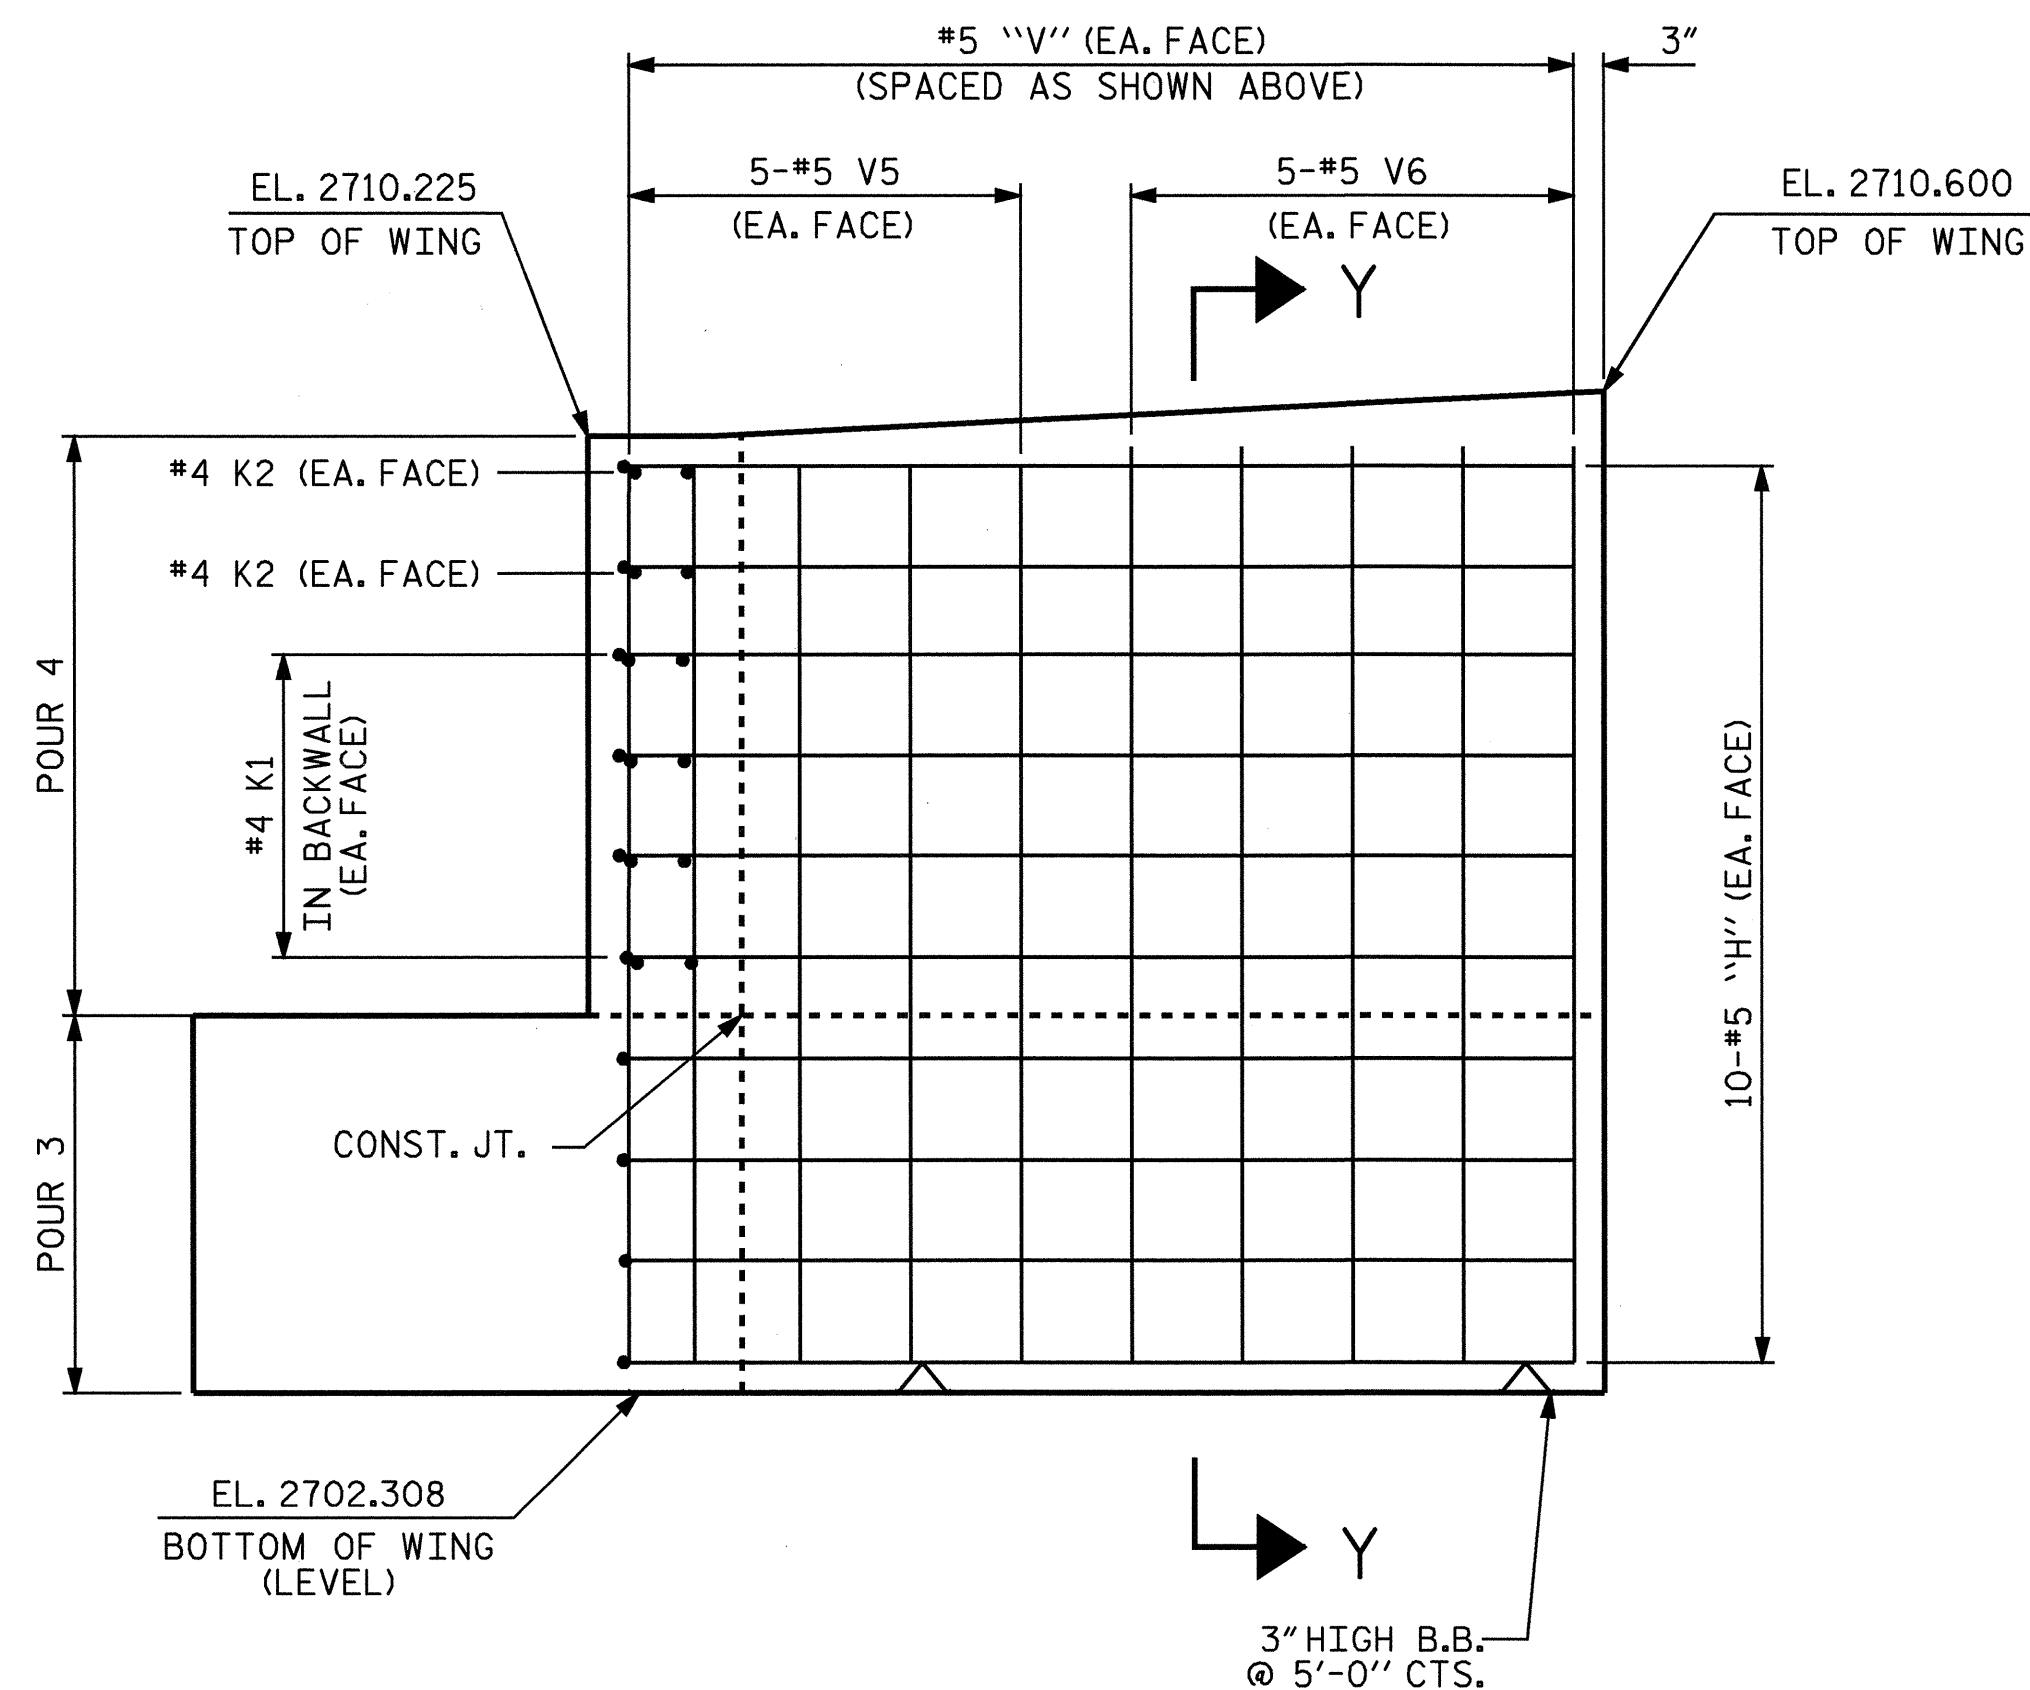

ELEVATION OF WING (W2)

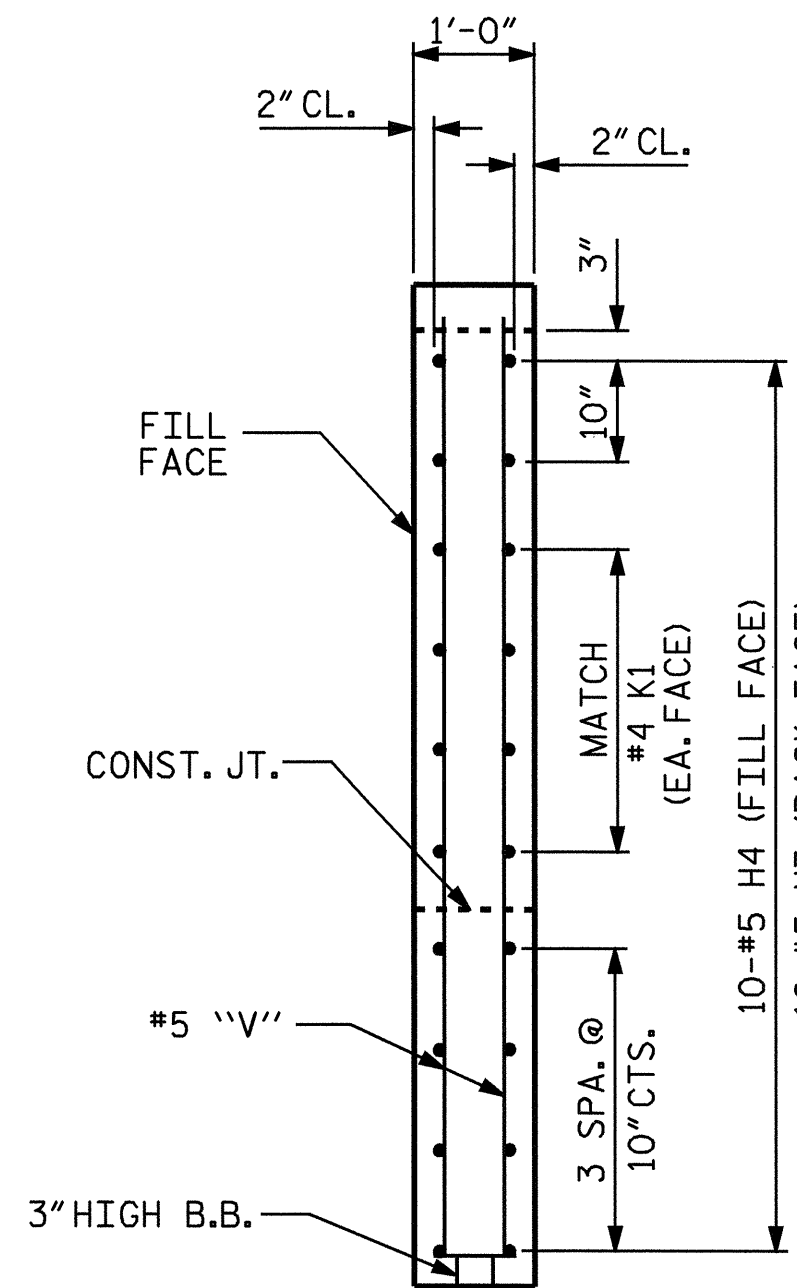

SECTION Y-Y

DRAWN BY : T.L.CLELLAND DATE : 10/28/04  
 CHECKED BY : J.MYA DATE : 8/19/05

17-OCT-2005 09:29  
 R:\STRUCT\TCLLELL\MICROS\B-3805\2.DGN  
 tocllland



PROJECT NO. B-3805  
 ASHE COUNTY  
 STATION: 10+63.50 -L-

SHEET 2 OF 3

STATE OF NORTH CAROLINA  
 DEPARTMENT OF TRANSPORTATION  
 RALEIGH

SUBSTRUCTURE  
 END BENT 2

REVISIONS						SHEET NO.
NO.	BY:	DATE:	NO.	BY:	DATE:	S-21
1			3			TOTAL SHEETS 26
2			4			

NC005