




PLATE GIRDER ELEVATION

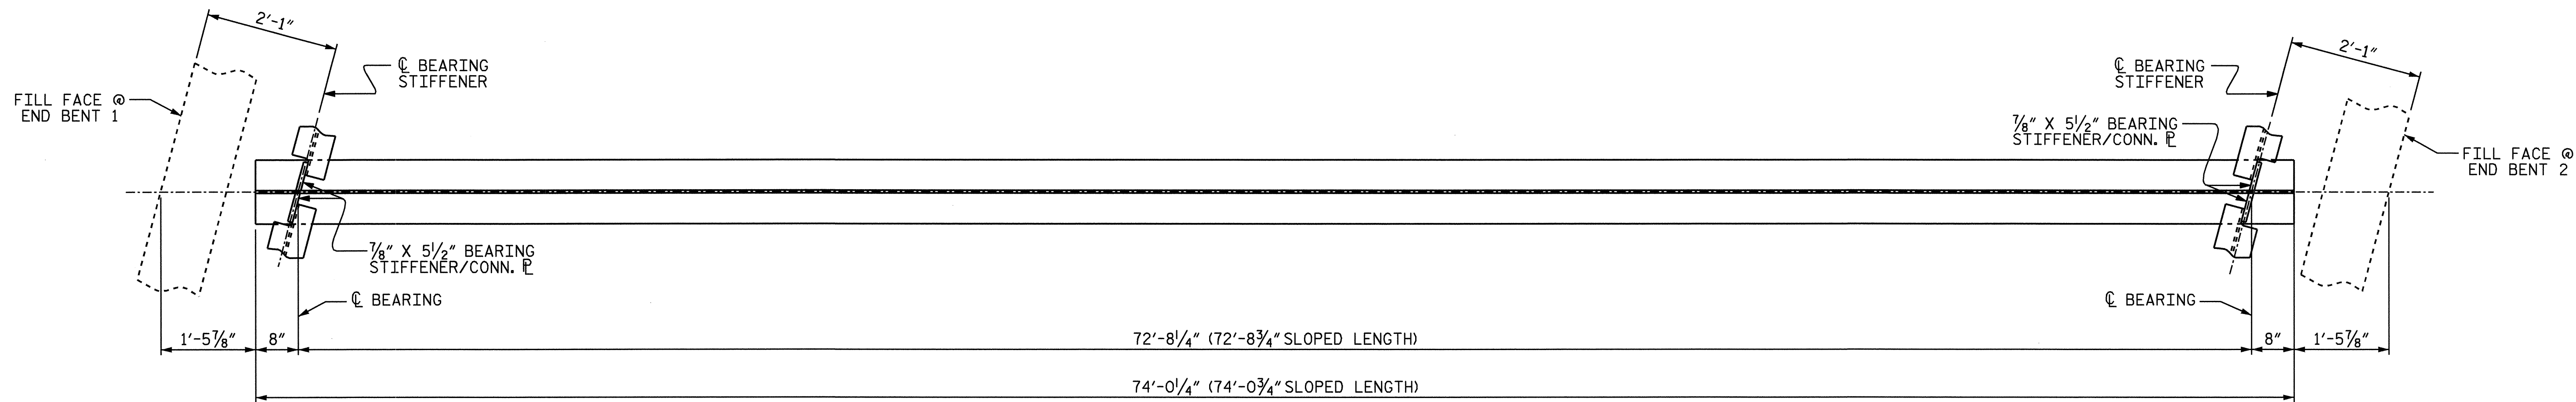


BOTTOM FLANGE DETAIL

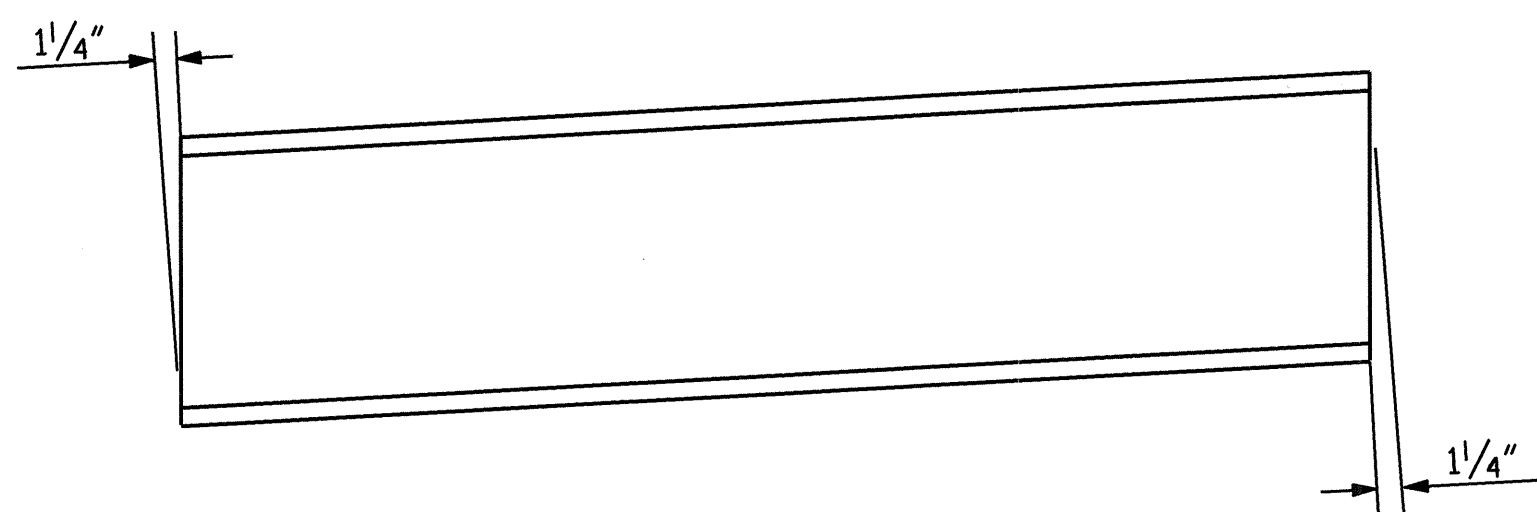

END BEVEL ON GIRDER DETAIL

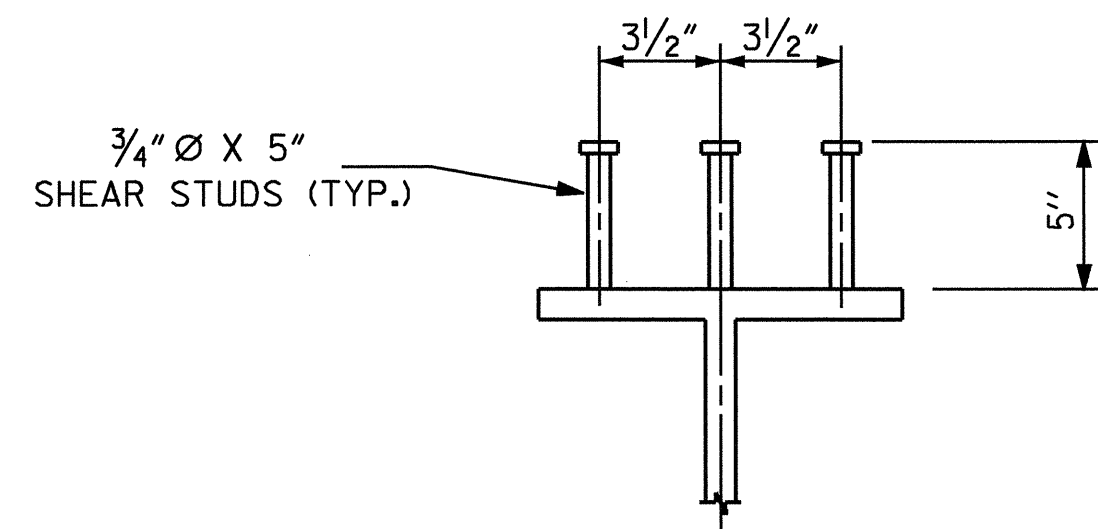


SHEAR STUD DETAILS

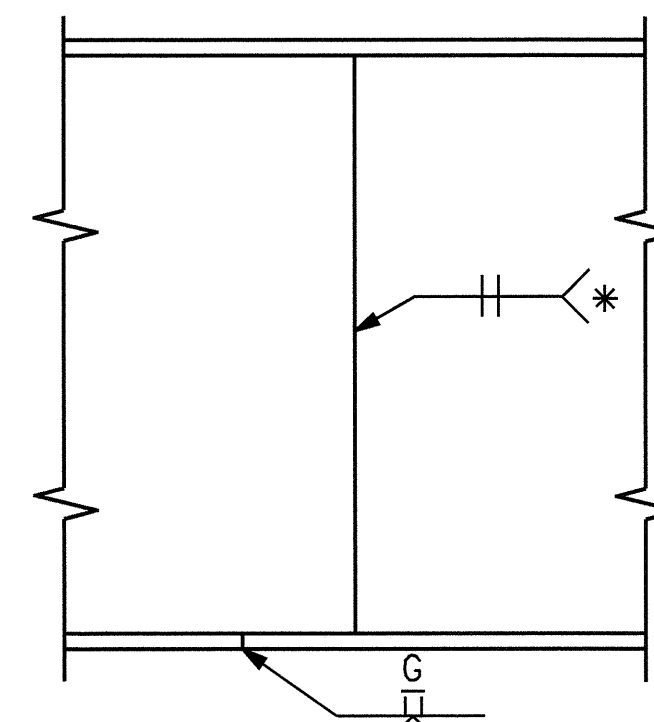

TYPICAL FLANGE AND WEB BUTT JOINT

* GRIND SMOOTH AND FLUSH ON OUTSIDE OF EXTERIOR GIRDERS

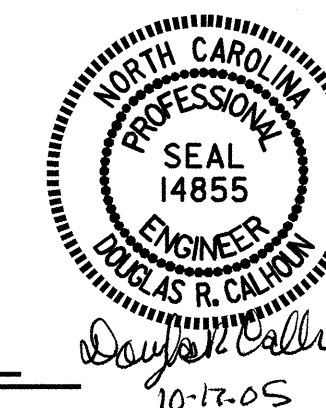

PROJECT NO. B-3805
ASHE COUNTY
 STATION: 10+63.50 -L-

SHEET 2 OF 3

STATE OF NORTH CAROLINA
 DEPARTMENT OF TRANSPORTATION
 RALEIGH

**SUPERSTRUCTURE
 STRUCTURAL STEEL
 DETAILS**

DRAWN BY : T.A. HARRIS DATE : 12/1/04
 CHECKED BY : T.L. CLELLAND DATE : 12/17/04

17-OCT-2005 08:34
 R:\Structures\taharris\Microstation\B3805.sd_SS_01.dgn
 taharris

REVISIONS						SHEET NO.
NO.	BY:	DATE:	NO.	BY:	DATE:	S-7
1			3			TOTAL SHEETS
2			4			26