


5/28/99

FINAL PAVEMENT SCHEDULE


C1	PROP. APPROX. 1 1/4" ASPHALT CONCRETE SURFACE COURSE, TYPE SF9.5A, AT AN AVG. RATE OF 137.5 LBS. PER SQ. YD.
C2	PROP. APPROX. 2 1/2" ASPHALT CONCRETE SURFACE COURSE, TYPE SF9.5A, AT AN AVG. RATE OF 137.5 LBS. PER SQ. YD. IN EA. OF TWO LAYERS.
C3	PROP. VAR. DEPTH ASPHALT CONCRETE SURFACE COURSE, TYPE SF9.5A, AT AN AVG. RATE OF 110 LBS. PER SQ. YD. PER 1" DEPTH. TO BE PLACED IN LAYERS NOT TO EXCEED 1 1/2" IN DEPTH.
C4	PROP. APPROX. 3" ASPHALT CONCRETE SURFACE COURSE, TYPE S9.5B, AT AN AVG. RATE OF 168 LBS. PER SQ. YD. IN EA. OF TWO LAYERS.
E1	PROP. APPROX 4" ASPHALT CONCRETE BASE COURSE, TYPE B25.0B, AT AN AVG. RATE OF 456 LBS. PER SQ. YD.
E2	PROP. VAR. DEPTH ASPHALT CONCRETE BASE COURSE, TYPE B25.0B, AT AN AVG. RATE OF 114 LBS. PER SQ. YD. PER 1" DEPTH. TO BE PLACED IN LAYERS NOT LESS THAN 3" IN DEPTH OR GREATER THAN 5 1/2" IN DEPTH.
J	PROPOSED 6" AGGREGATE BASE COURSE
T	EARTH MATERIAL.
U	EXISTING PAVEMENT.
W	VAR. DEPTH ASPHALT PAVEMENT (SEE STANDARD WEDGING DETAIL)

NOTE: PAVEMENT EDGE SLOPES ARE 1:1 UNLESS SHOWN OTHERWISE.

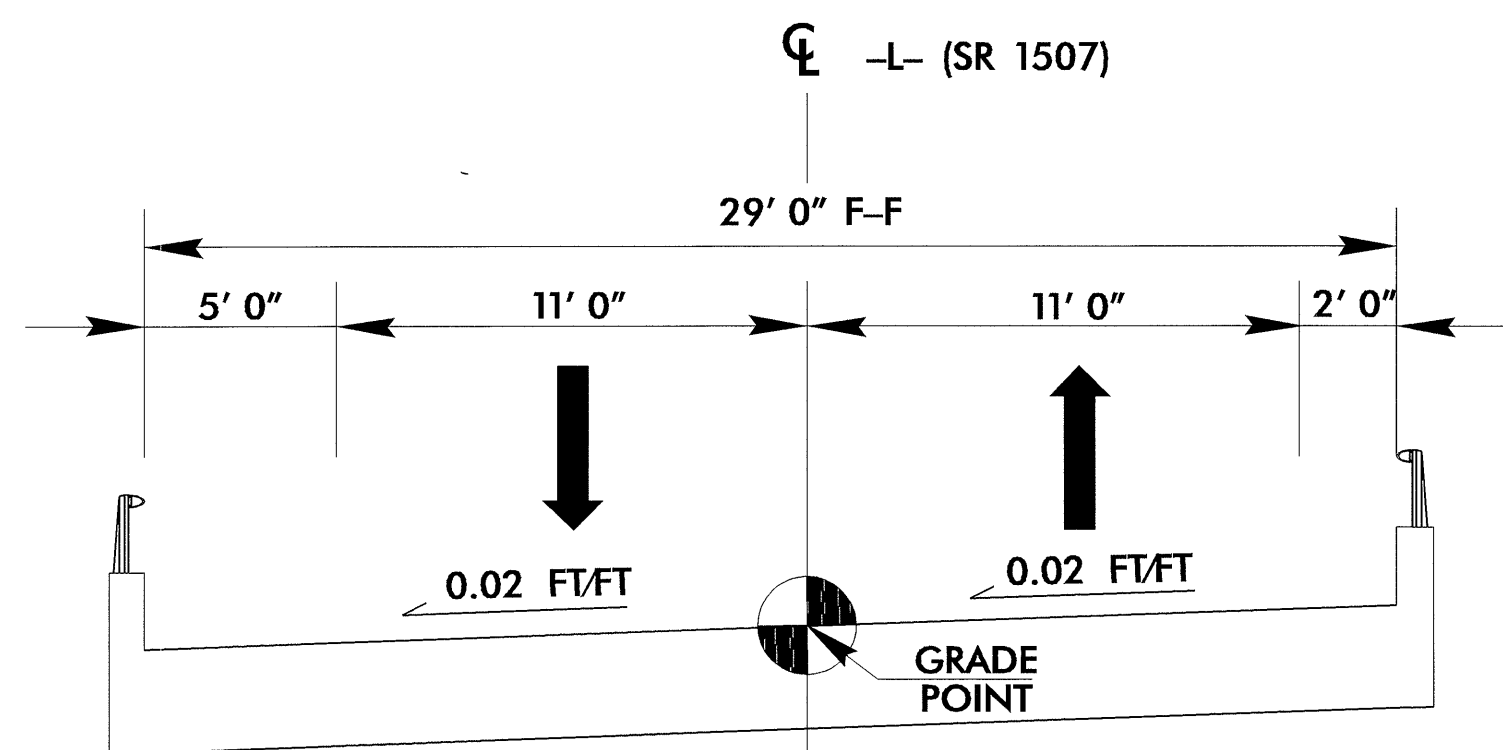


TYPICAL SECTION ON STRUCTURE

-L- STA 10+25 (BEG BRG) TO 11+02 (END BRG)

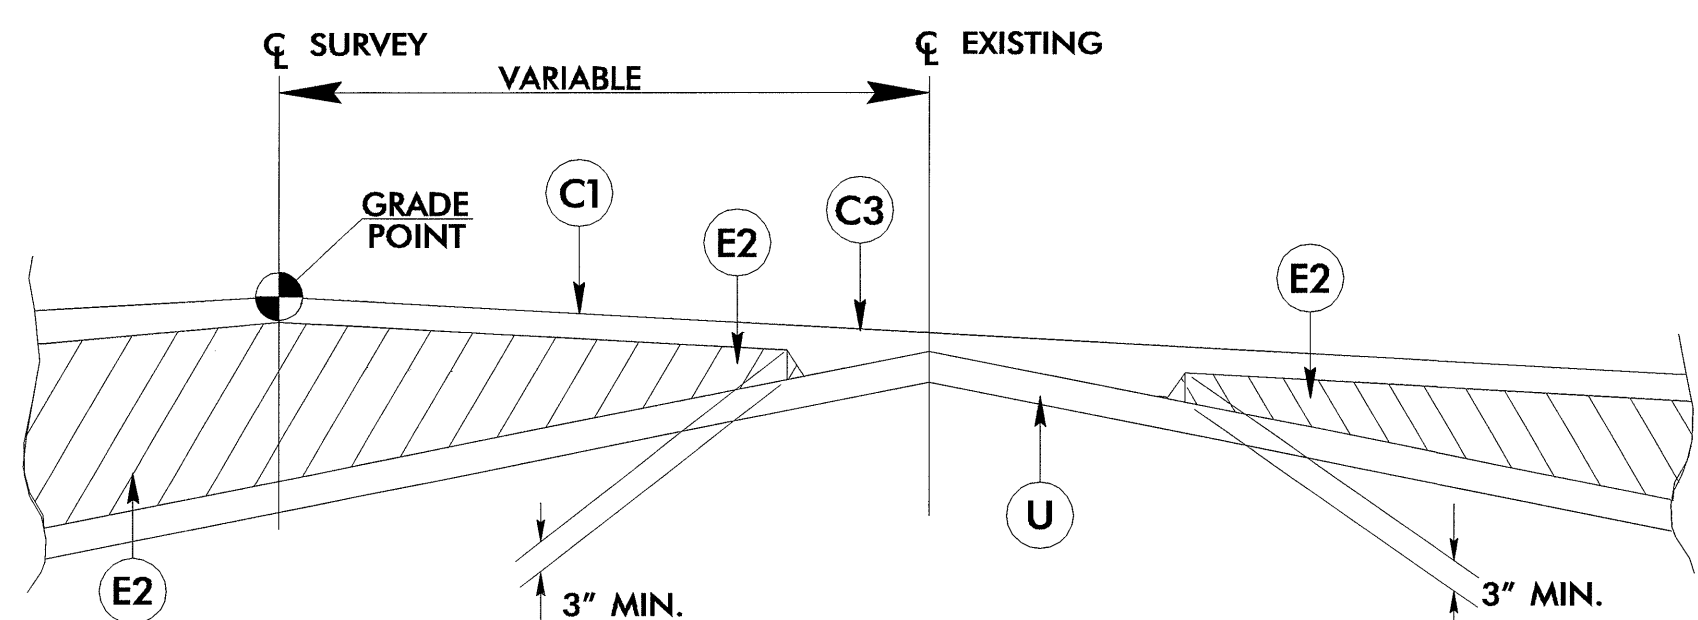

Detail Showing Method Of Wedging


* 8' WITH GUARDRAIL

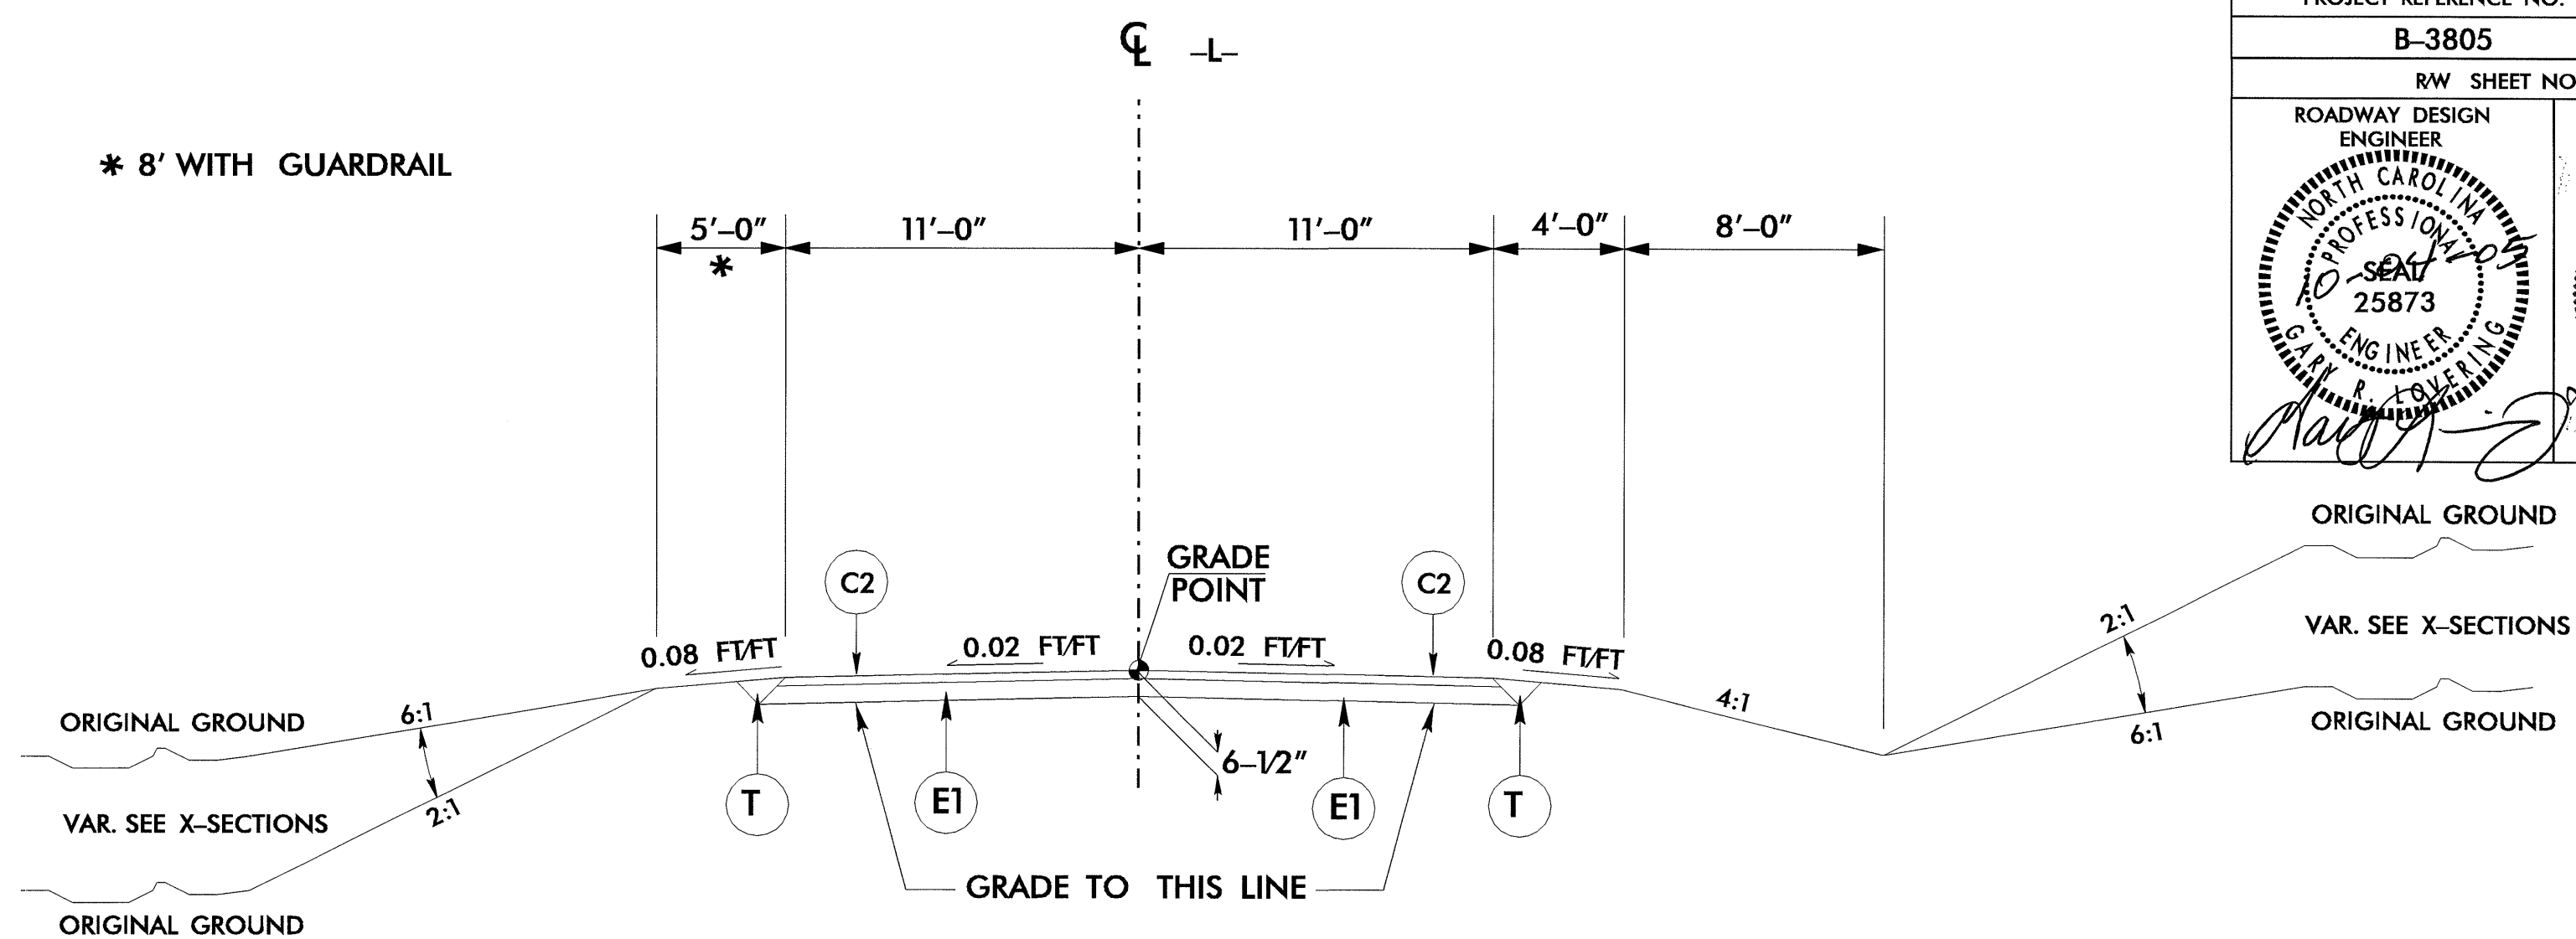

TYPICAL SECTION NO. 1

-L- STA 10+12.11 TO STA 10+25 (BEG BRG)
-L- STA 11+02 (END BRG) TO STA 11+70


* USE 5' NORMAL SHOULDER & 8' WITH GUARDRAIL FOR -L- STA 11+70 TO 12+30 (LT)
** 7' WITH GUARDRAIL

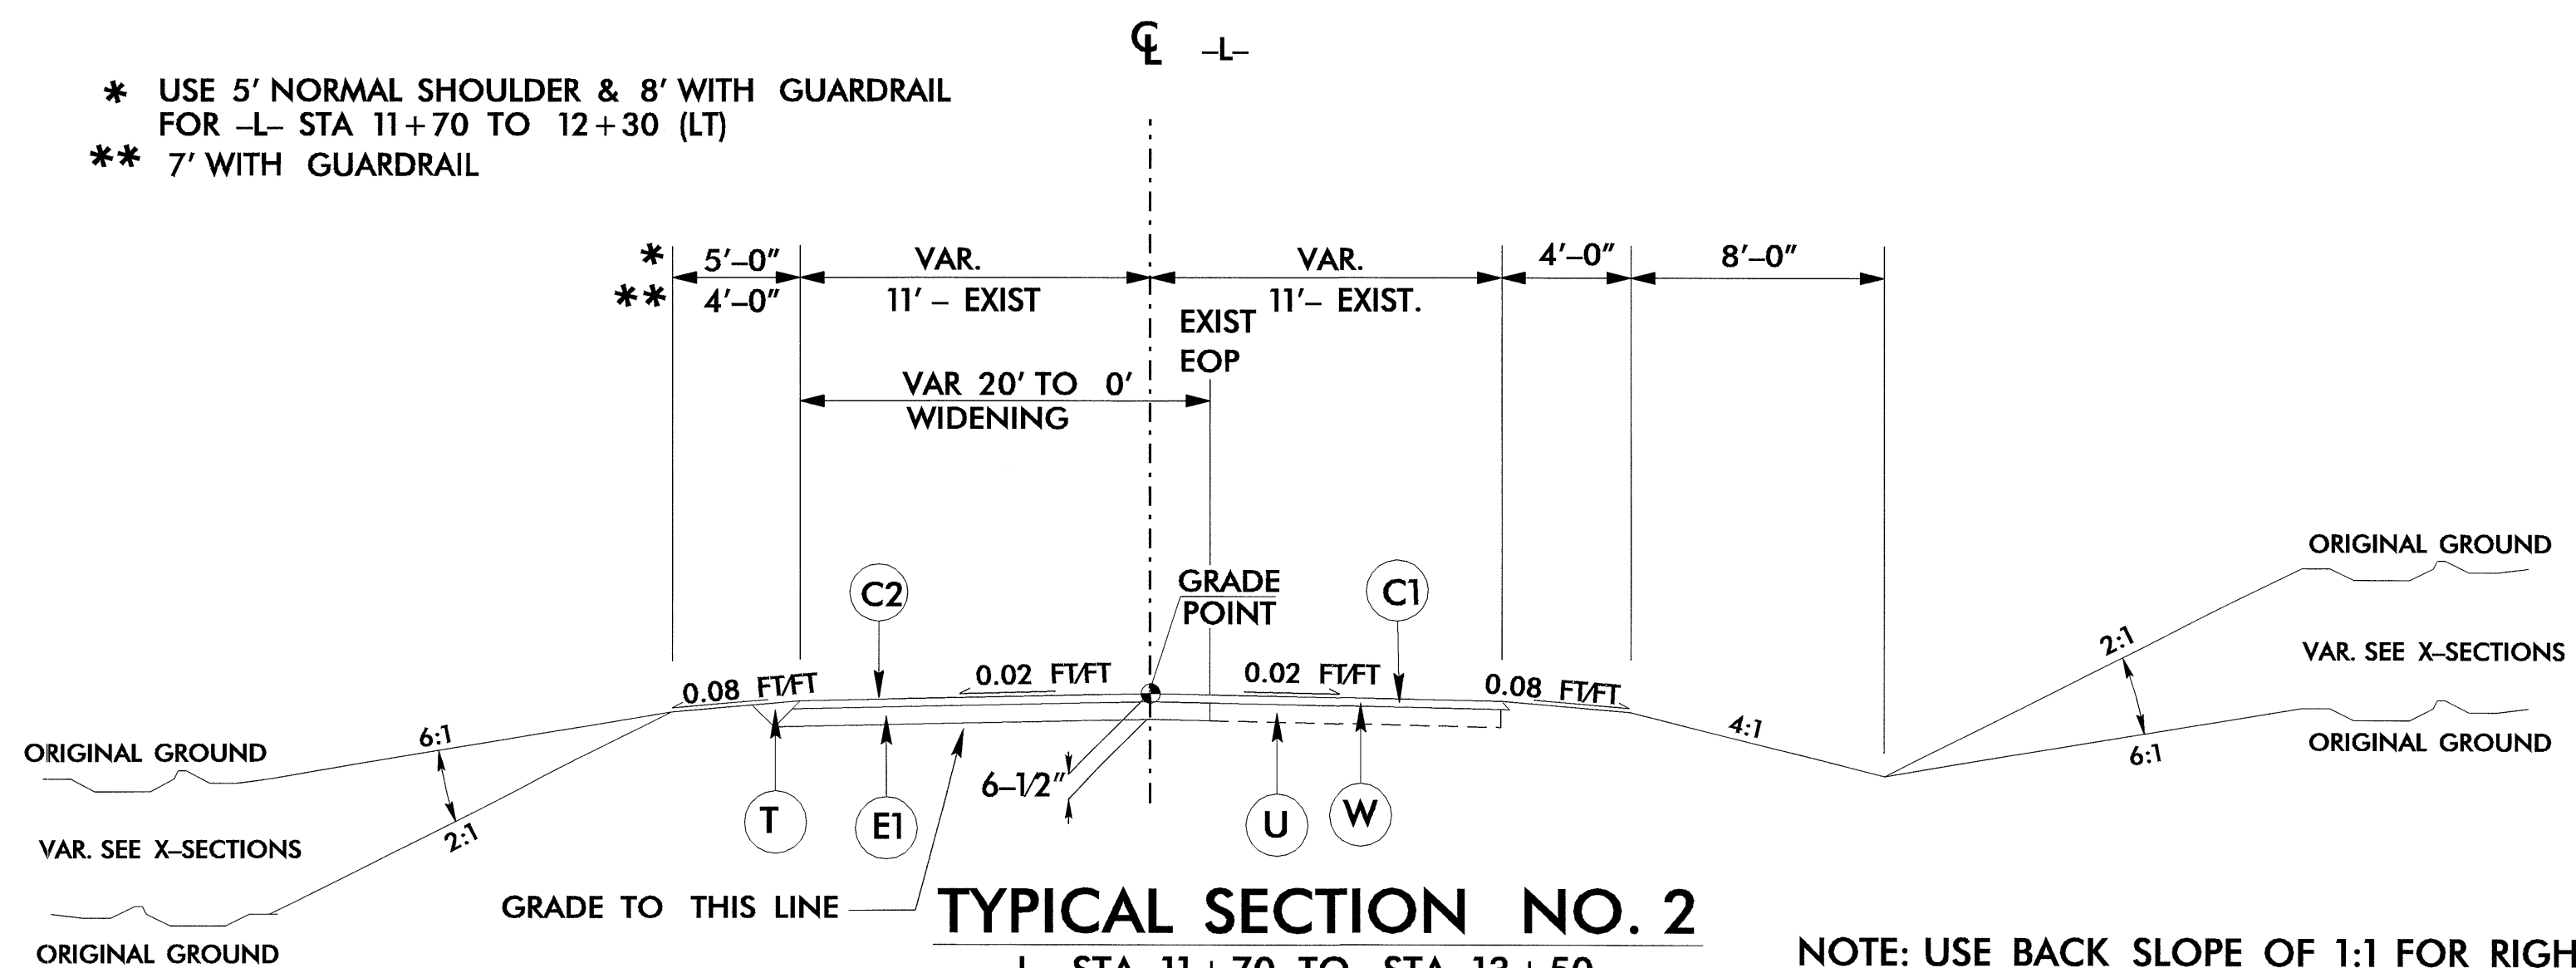

TYPICAL SECTION NO. 2

-L- STA 11+70 TO STA 13+50

NOTE: USE BACK SLOPE OF 1:1 FOR RIGHT SIDE CUT
-L- STA 12+00 TO STA 13+00

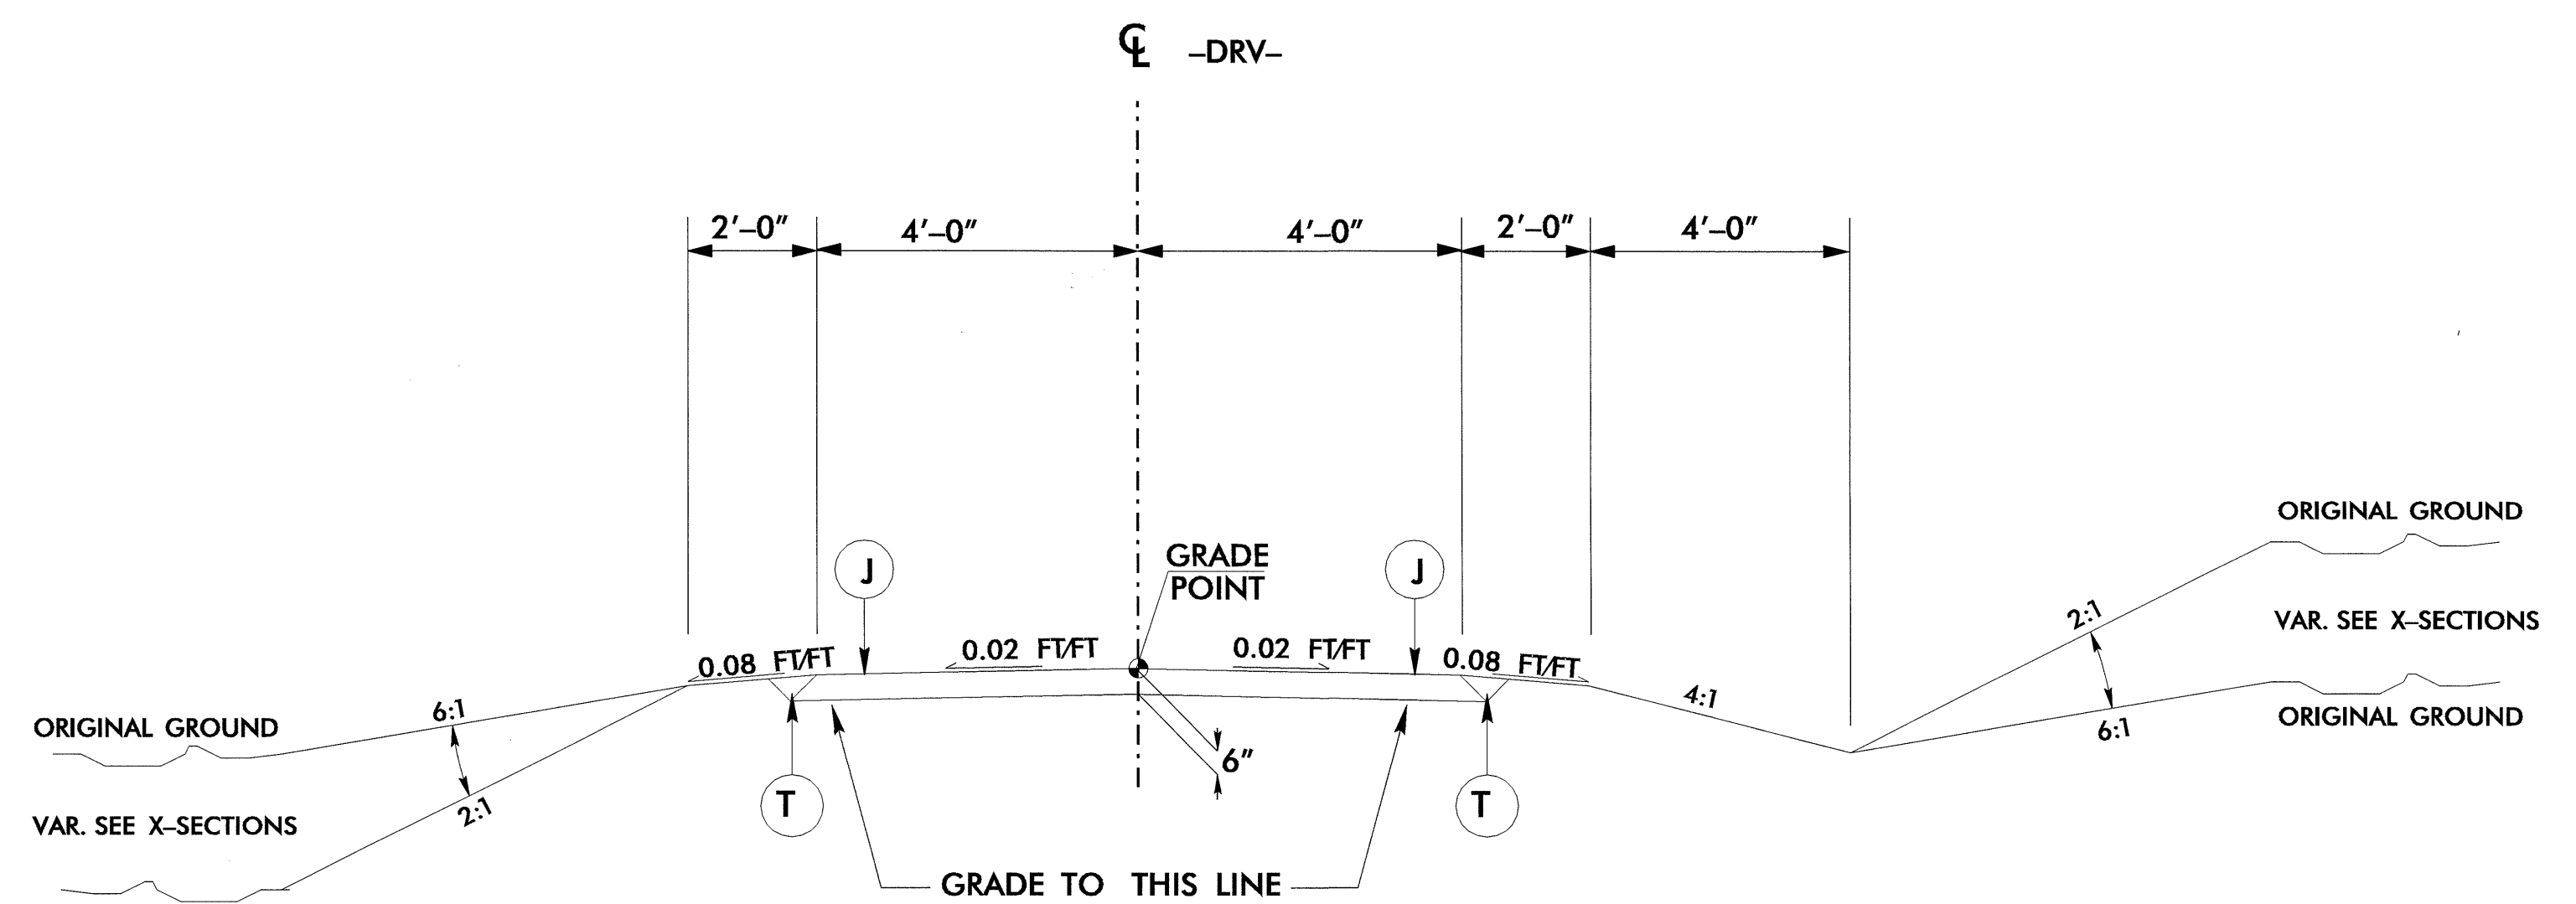

TYPICAL SECTION NO. 3

-DRV- STA 10+11.35 TO STA 10+81.35

PROJECT REFERENCE NO. B-3805	SHEET NO. 2
RW SHEET NO.	
ROADWAY DESIGN ENGINEER NORTH CAROLINA PROFESSIONAL SEAL 25873	PAVEMENT DESIGN ENGINEER NORTH CAROLINA PROFESSIONAL SEAL 13368

30-SEP-2005 10:11
f:\projects\roadway\p3805_r.dwg - typ.dgn
\$\$\$\$\$