

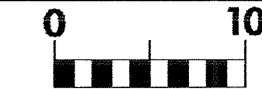
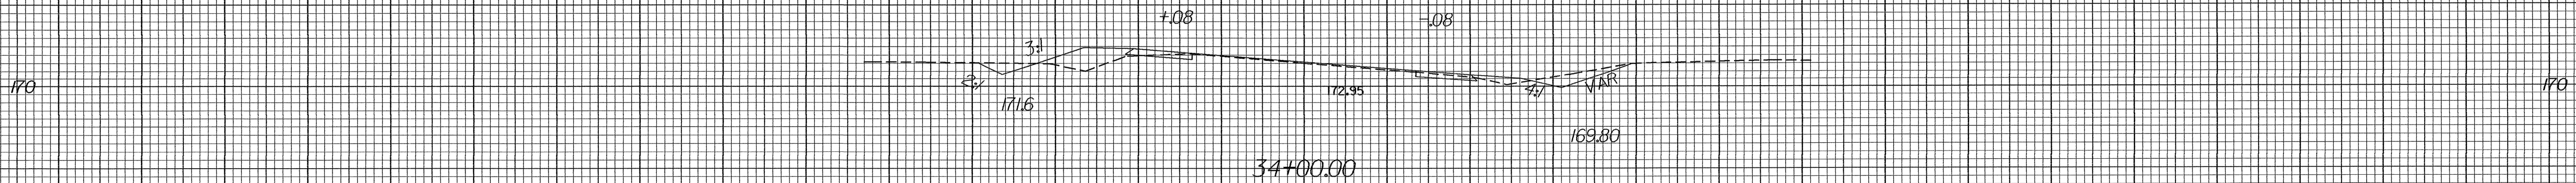
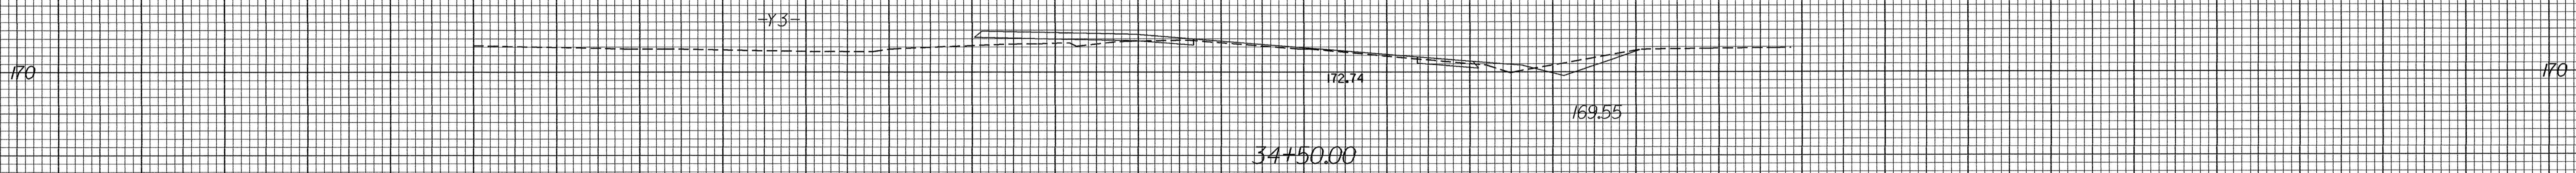
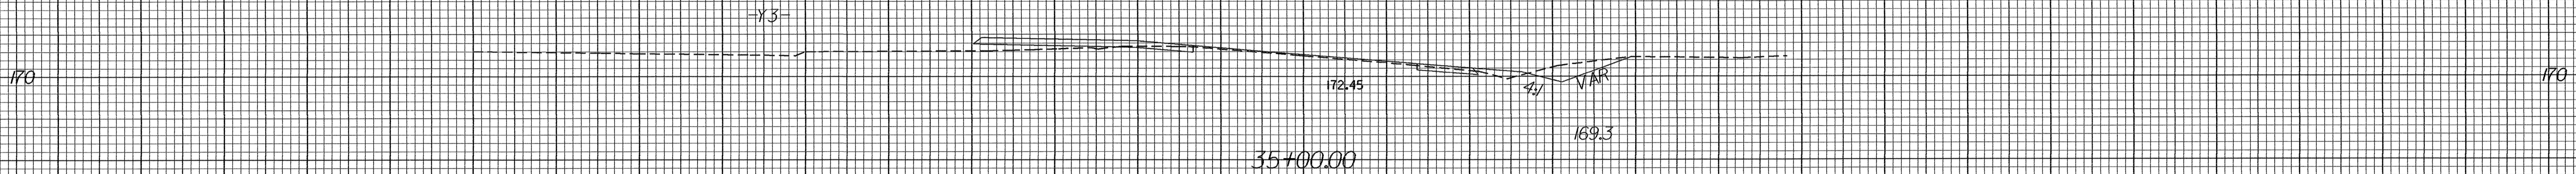


8/23/99

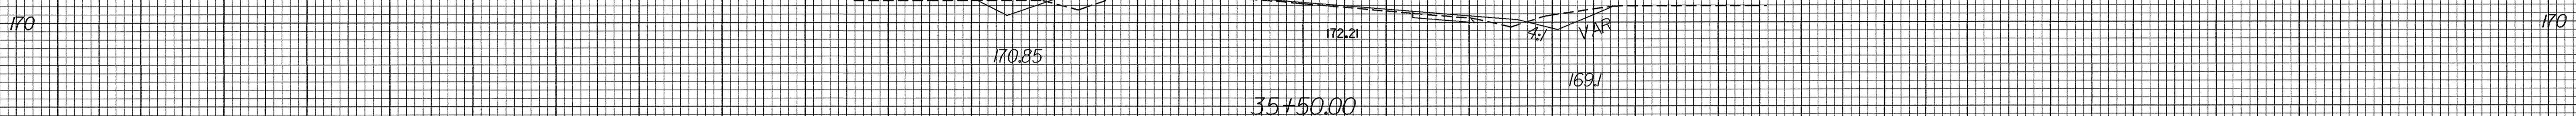

PROJ. REFERENCE NO. 31339, 37969, 37977 SHEET NO. X-11

150 140 130 120 110 100 90 80 70 60 50 40 30 20 10 0 10 20 30 40 50 60 70 80 90 100 110 120 130 140 150

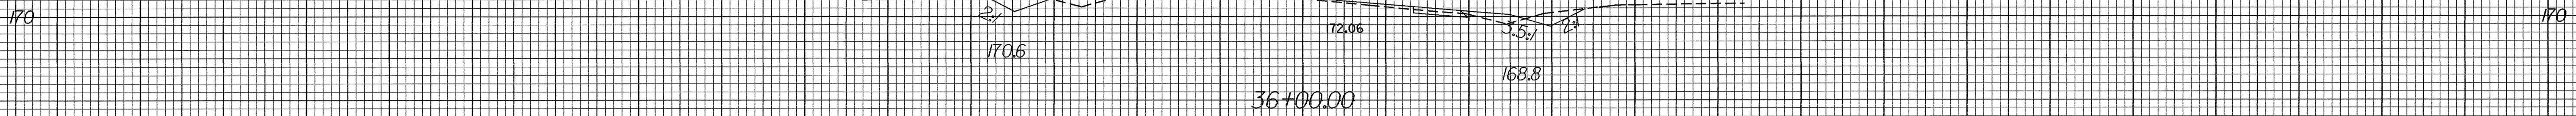

37977 SR 2252/1300 CHICKENFOOT RD

150 140 130 120 110 100 90 80 70 60 50 40 30 20 10 0 10 20 30 40 50 60 70 80 90 100 110 120 130 140 150

2-NOV-2005 08:51 D:\DCP\PROJ\CTF\ES\Design\Complete\37977 ChickenFoot Rd from 95 to ne20\ChickenFoot Road\DN\sect chick_xpl.dgn c:\borner AT 06CAD221483