


8/23/99
21-NOV-2005 08:51
D:\00\PROJECTS\ES\05190\Complete\37977 Chickenfoot Rd from 95 to nc20\Chickenfoot Road\00\sect chick_xpl.dgn
corner AT D8CUD21483




PROJ. REFERENCE NO.
31339, 37969, 37977

SHEET NO.
X-9

150 140 130 120 110 100 90 80 70 60 50 40 30 20 10 0 10 20 30 40 50 60 70 80 90 100 110 120 130 140 150

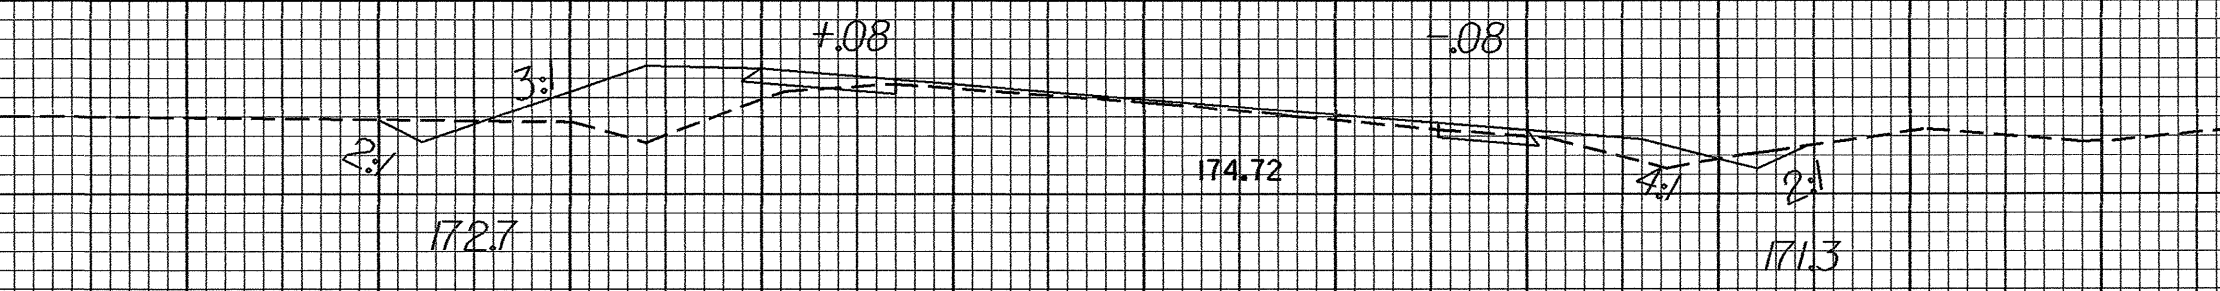

31+00.00

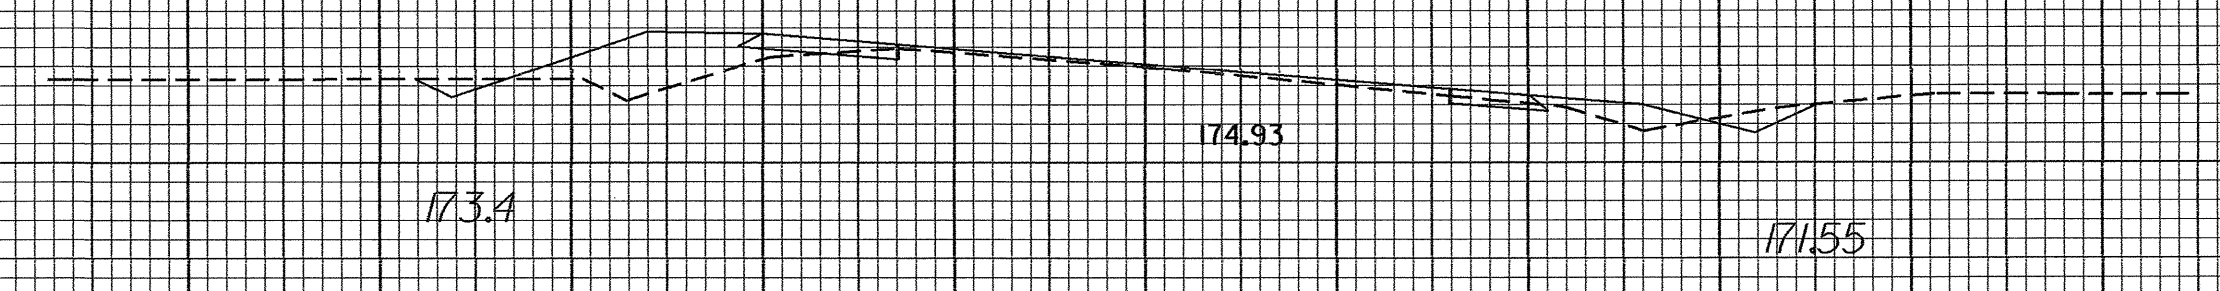

30+50.00



30+00.00



29+50.00



29+00.00

37977 SR 2252/1300 CHICKENFOOT RD

150 140 130 120 110 100 90 80 70 60 50 40 30 20 10 0 10 20 30 40 50 60 70 80 90 100 110 120 130 140 150