


8/23/99




PROJ. REFERENCE NO. 31339, 37969, 37977 SHEET NO. X-8


150 140 130 120 110 100 90 80 70 60 50 40 30 20 10 0 10 20 30 40 50 60 70 80 90 100 110 120 130 140 150

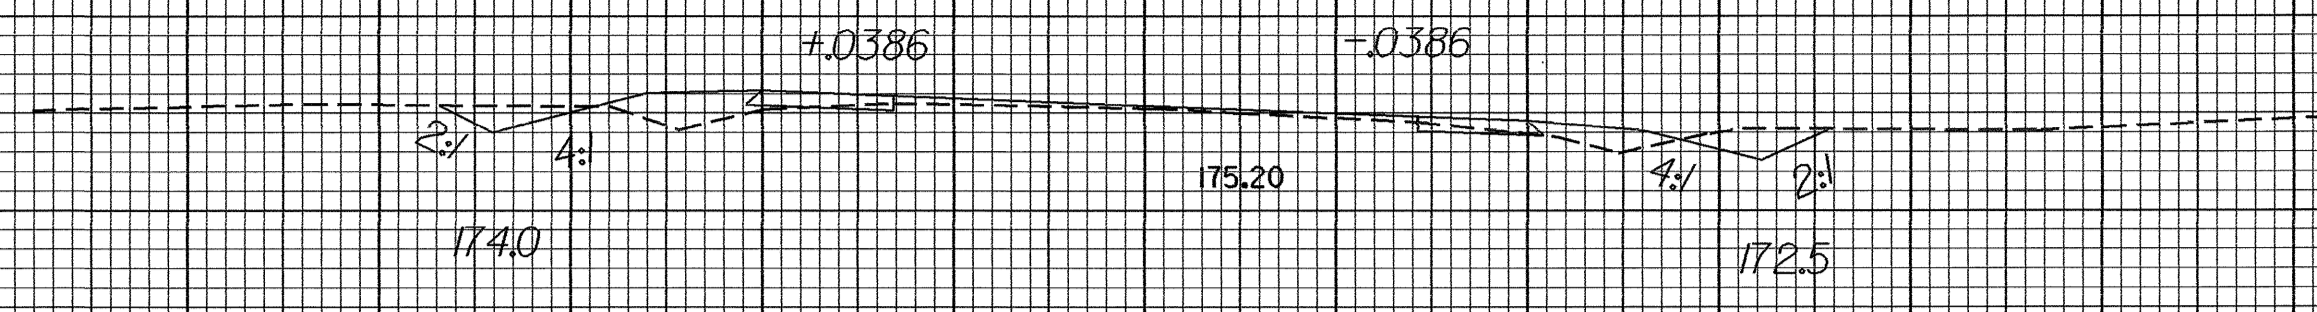


28+50.00

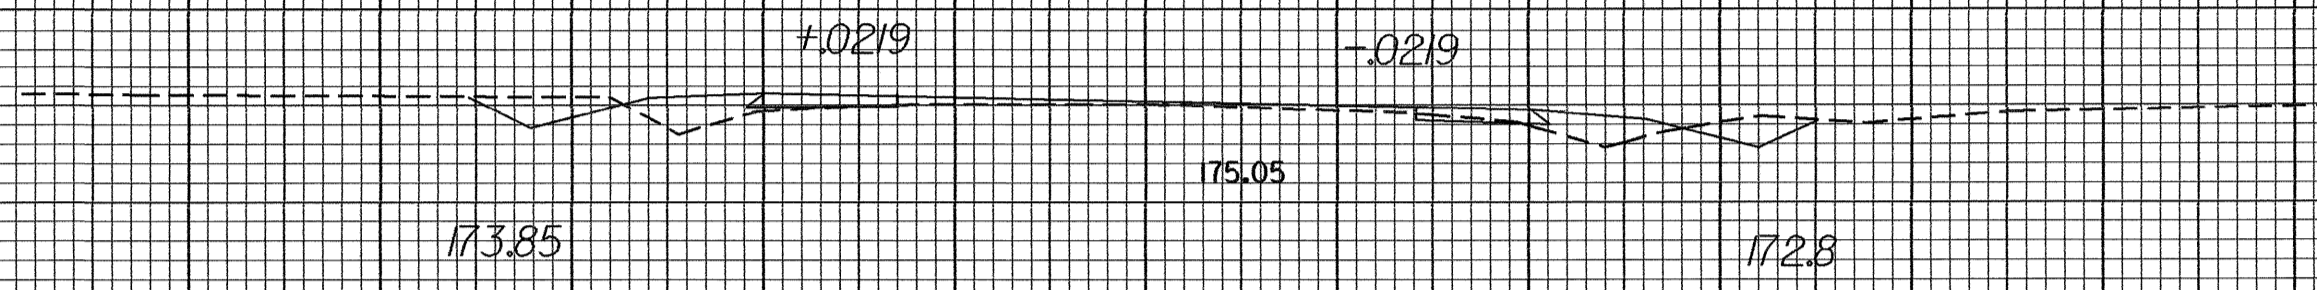


28+00.00

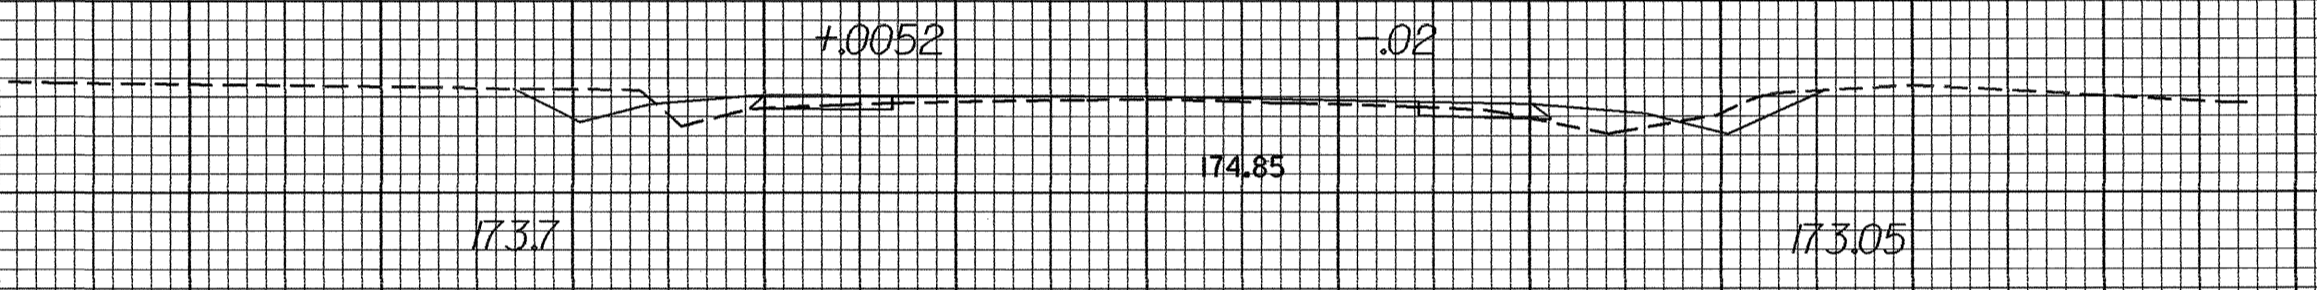

27+50.00

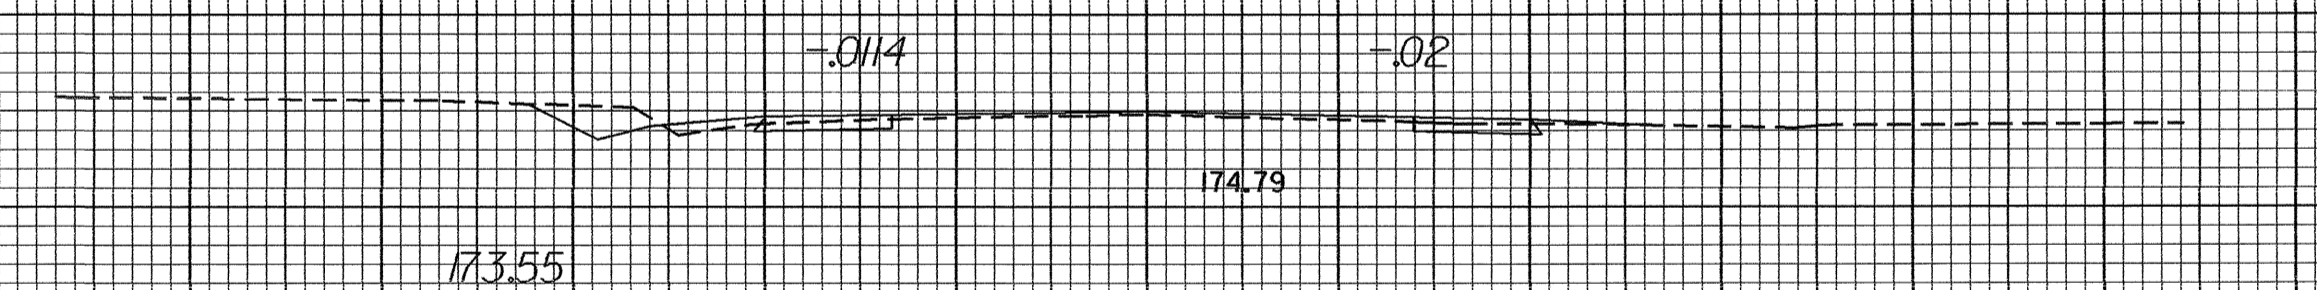

27+00.00

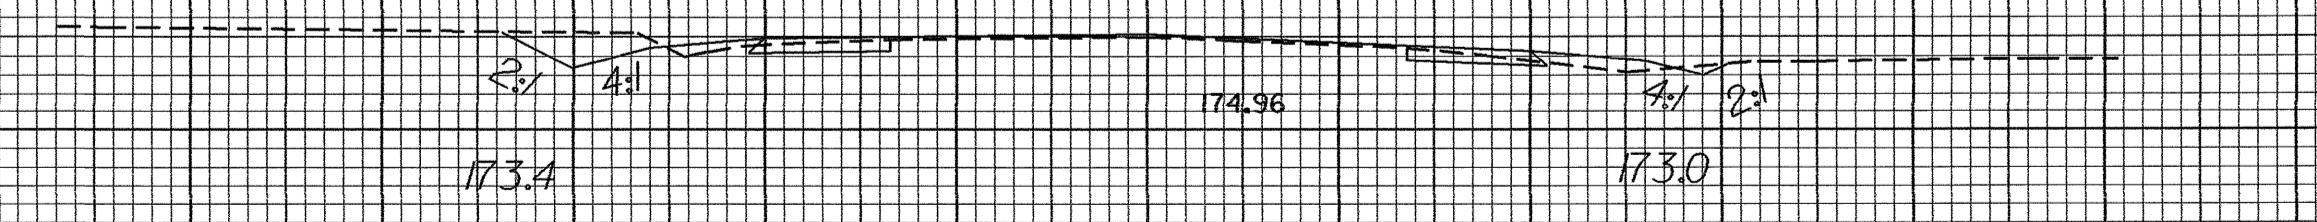

26+50.00

37977 SR 2252/1300 CHICKENFOOT RD

150 140 130 120 110 100 90 80 70 60 50 40 30 20 10 0 10 20 30 40 50 60 70 80 90 100 110 120 130 140 150

21-NOV-2005 08:51 D:\A000\PROJECT\F\ES\053\053.dgn Complete\37977 Chickenfoot Rd from 95 to nc20\Chickenfoot Road\053\sect chick\_xpl.dgn chornner AT D8C8D21483