


8/23/99




PROJ. REFERENCE NO.
31339, 37969, 37977

SHEET NO.
X-7


150 140 130 120 110 100 90 80 70 60 50 40 30 20 10 0 10 20 30 40 50 60 70 80 90 100 110 120 130 140 150

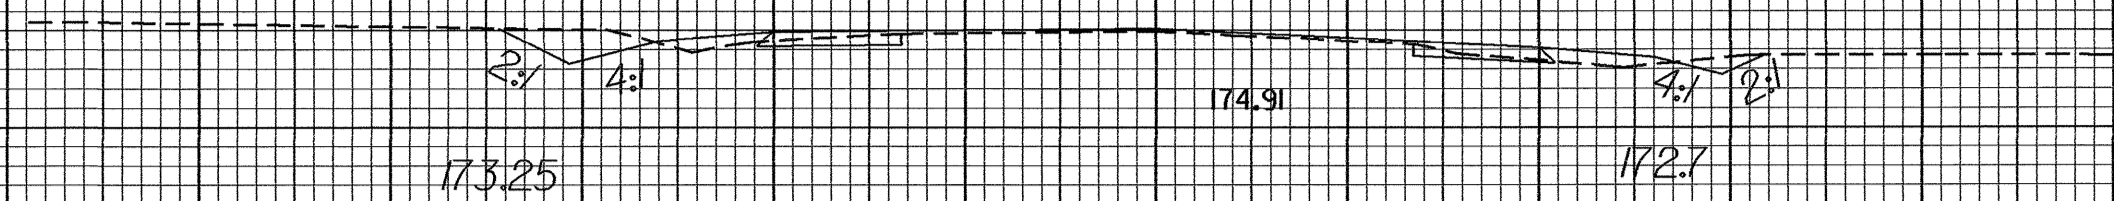


173.25 174.91 172.7

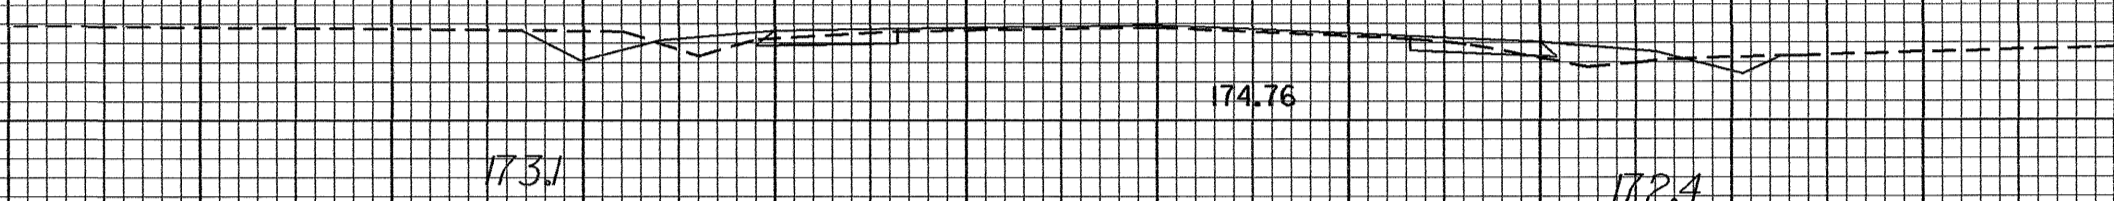


173.1 174.76 172.4

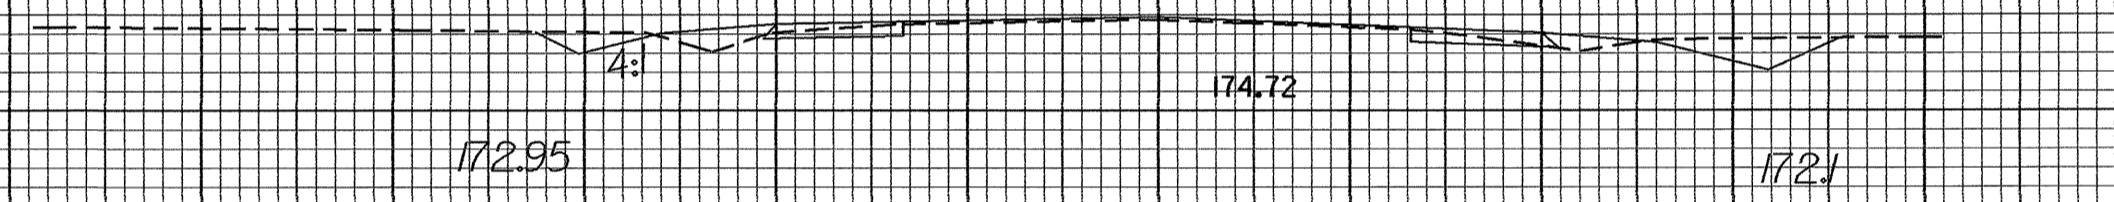

172.95 174.72 172.1

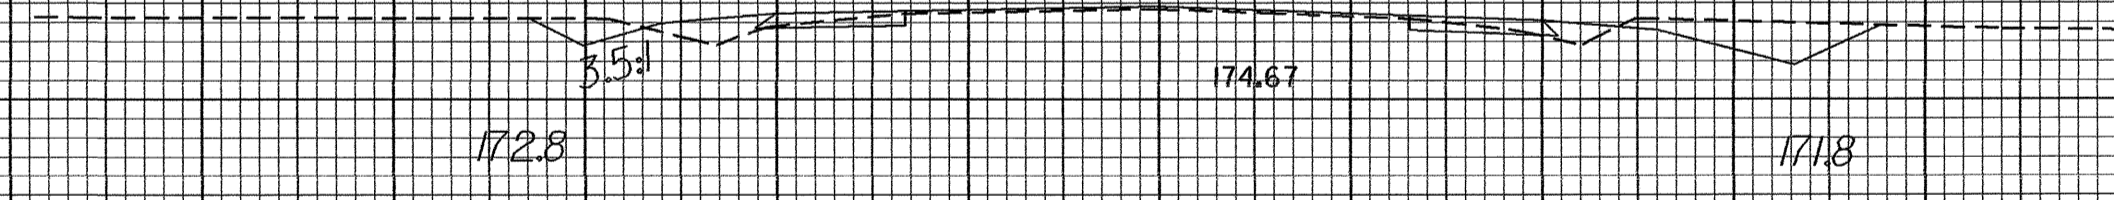

172.8 174.67 171.8

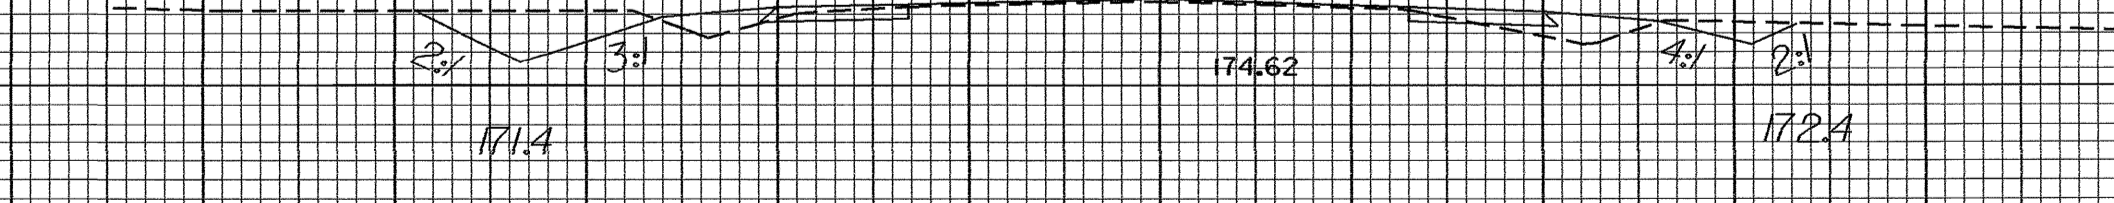

171.4 174.62 172.4

37977 SR 2252/1300 CHICKENFOOT RD

150 140 130 120 110 100 90 80 70 60 50 40 30 20 10 0 10 20 30 40 50 60 70 80 90 100 110 120 130 140 150

21-NOV-2005 08:51 D:\000\PROJ\EC\F\ES\253190\Complete\37977 ChickenFoot Rd from 95 to ne20\ChickenFoot Road\06\Xsect chick_xpl.dgn chhorner AT D8CUD21483