



8/23/99
21-NOV-2005 08:50
C:\DDCPROJECT\F165\25a199\Complete\37977 Chickenfoot Rd from 95 to nc20\Chickenfoot Road\DGN\sect chick_xpl.dgn
c:\homer AT 06CND21493

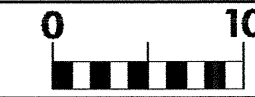


PROJ. REFERENCE NO.
31339, 37969, 37977

SHEET NO.
X-5


150 140 130 120 110 100 90 80 70 60 50 40 30 20 10 0 10 20 30 40 50 60 70 80 90 100 110 120 130 140 150

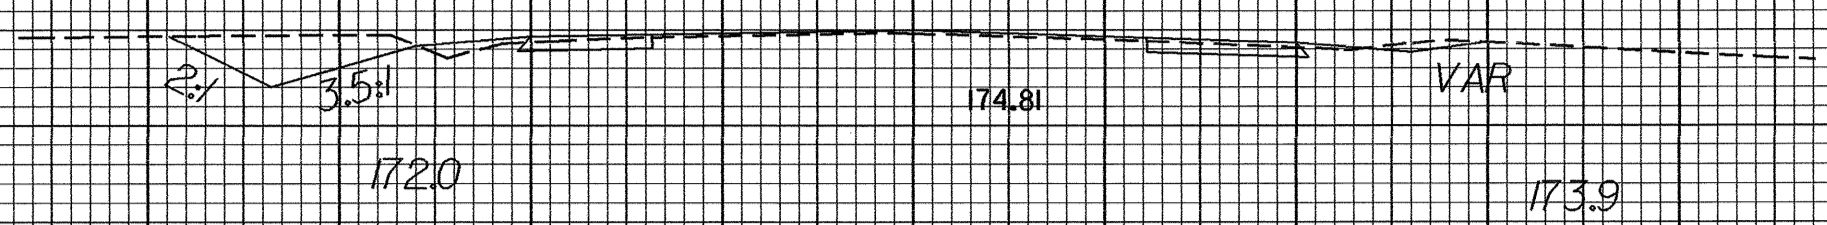


21+00.00

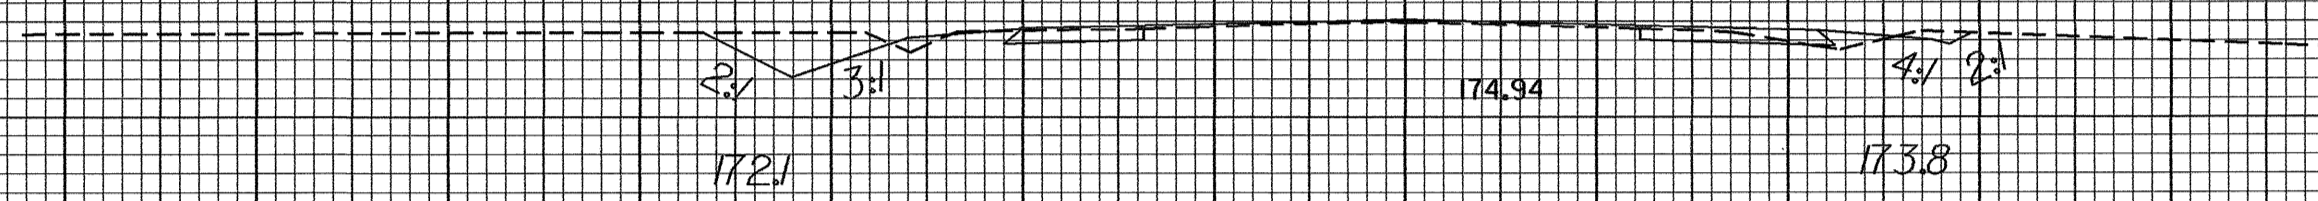


20+50.00

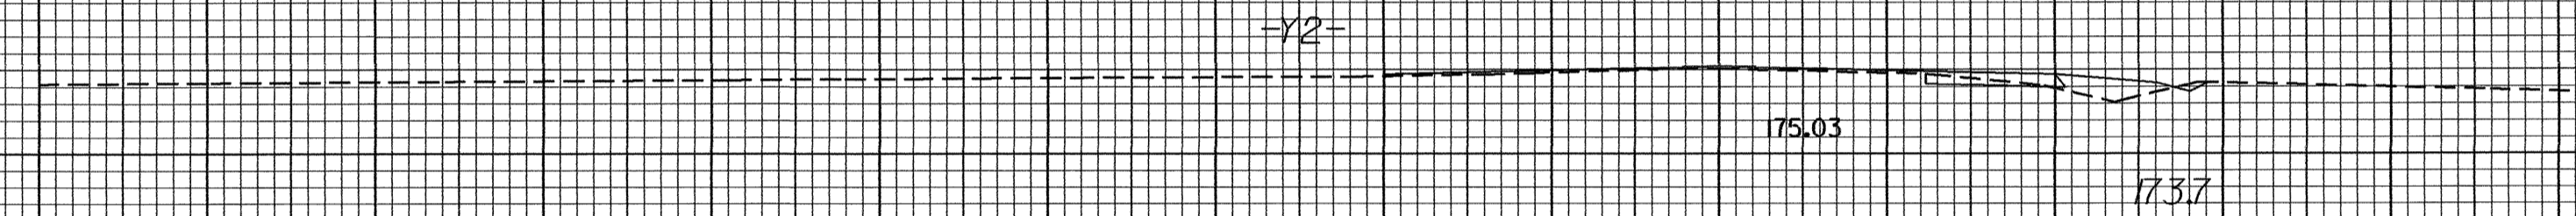

20+00.00

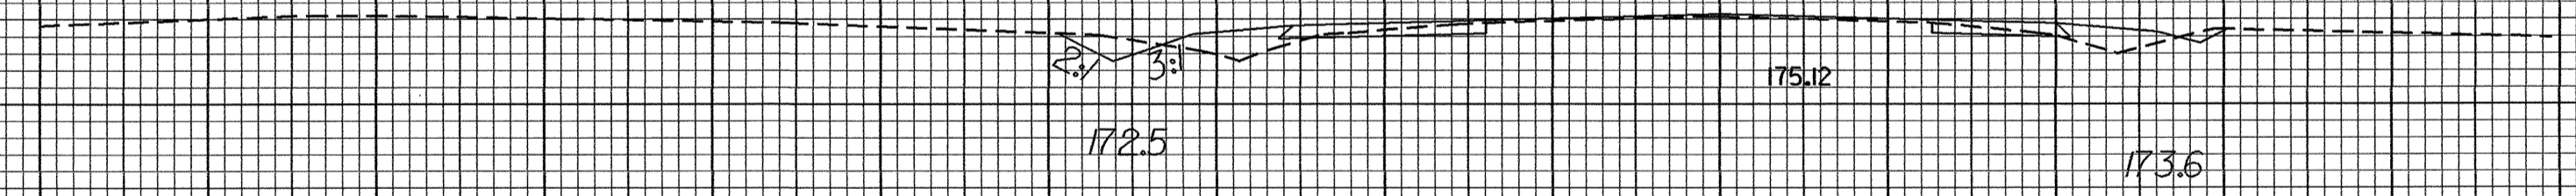

19+50.00

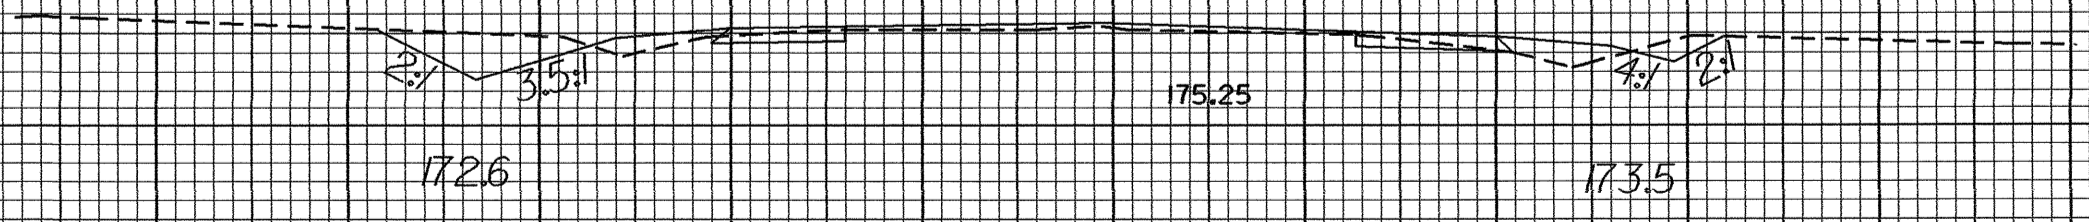

19+00.00

37977 SR 2252/1300 CHICKENFOOT RD

150 140 130 120 110 100 90 80 70 60 50 40 30 20 10 0 10 20 30 40 50 60 70 80 90 100 110 120 130 140 150