

8/23/99




PROJ. REFERENCE NO. 31339, 37969, 37977 SHEET NO. X-4


150 140 130 120 110 100 90 80 70 60 50 40 30 20 10 0 10 20 30 40 50 60 70 80 90 100 110 120 130 140 150




18+50.00

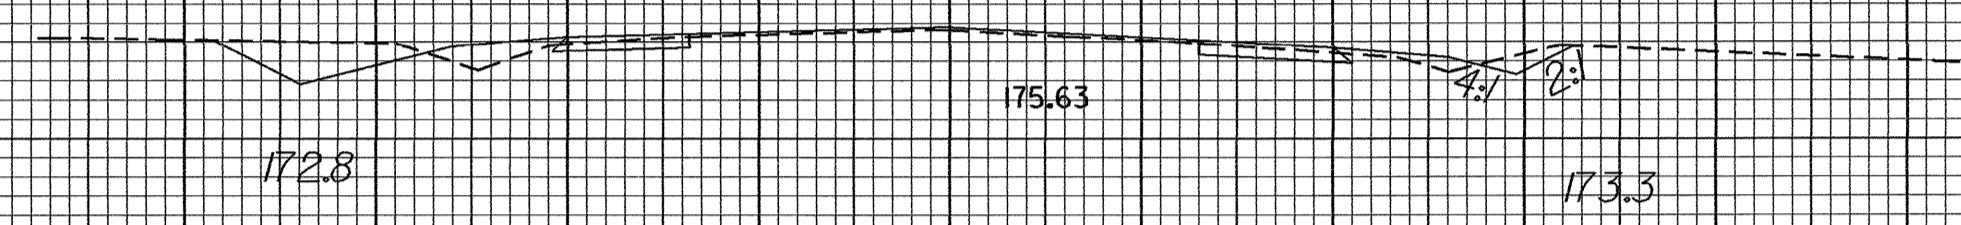


18+00.00

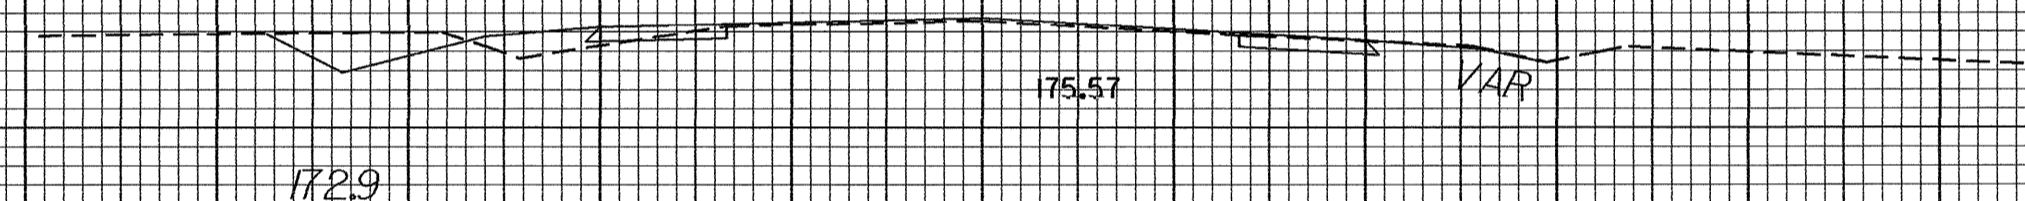

17+50.00

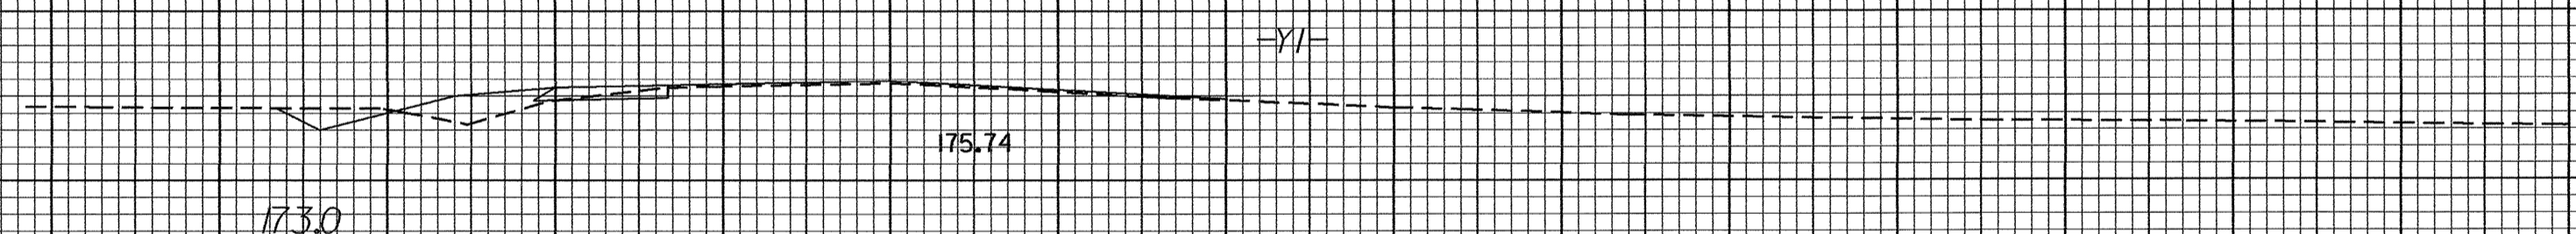

17+00.00

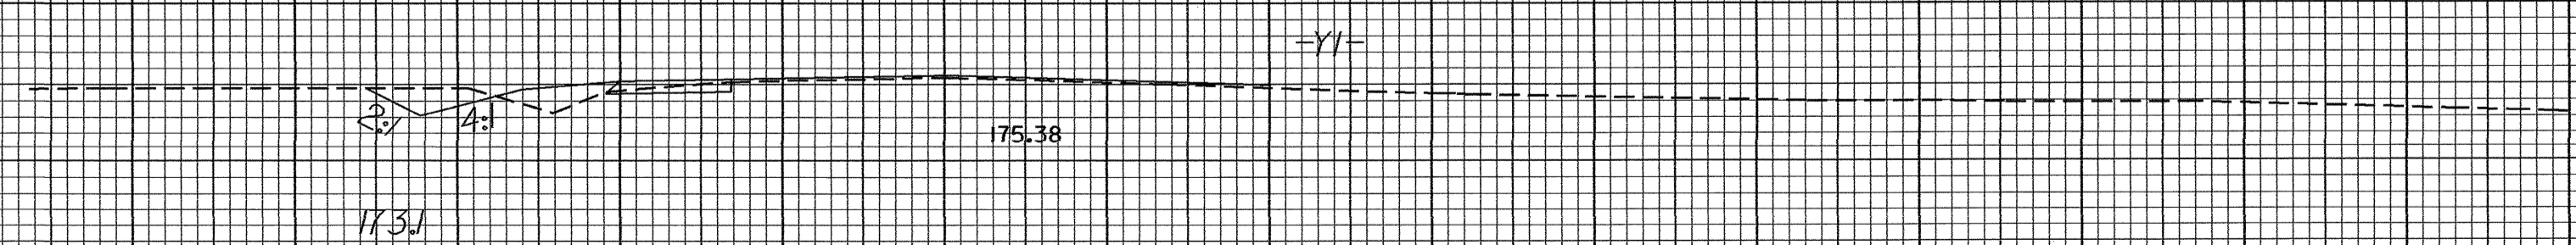

16+50.00

37977 SR 2252/1300 CHICKENFOOT RD

150 140 130 120 110 100 90 80 70 60 50 40 30 20 10 0 10 20 30 40 50 60 70 80 90 100 110 120 130 140 150

21-NOV-2005 08:50 D:\DDCPROJECTS\Final\Design\Complete\37977 Chickenfoot Rd from 95 to nc20\Chickenfoot Road\00N\sect chick\_xpl.dgn