



8/23/99  
21-NOV-2005 08:50  
C:\DOD\PROJECTS\37977\Complete\37977 ChickenFoot Rd from 95 to nc20\ChickenFoot Road\DWG\sect chick\_xpl.dgn  
Author: AT DBCU21493

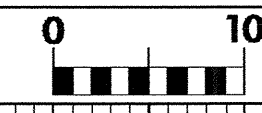


PROJ. REFERENCE NO.  
31339, 37969, 37977

SHEET NO.  
X-2


150 140 130 120 110 100 90 80 70 60 50 40 30 20 10 0 10 20 30 40 50 60 70 80 90 100 110 120 130 140 150

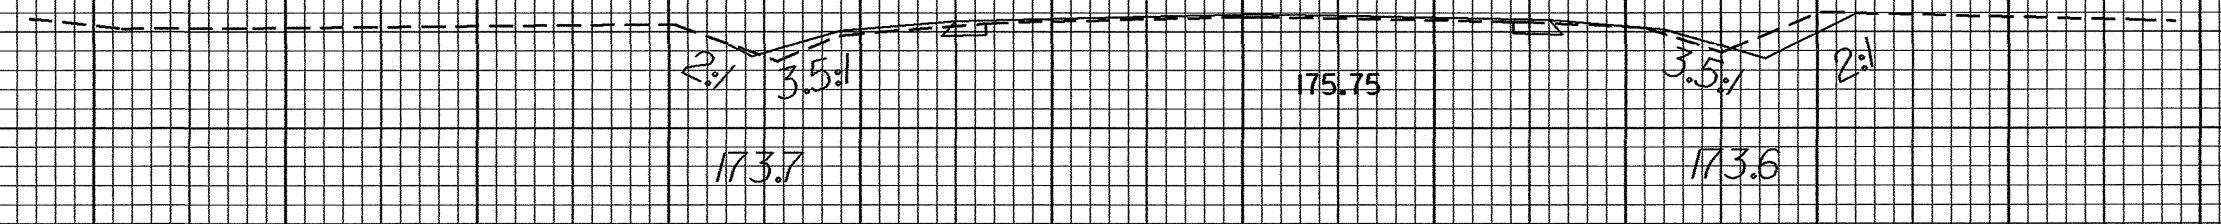


13+50.00

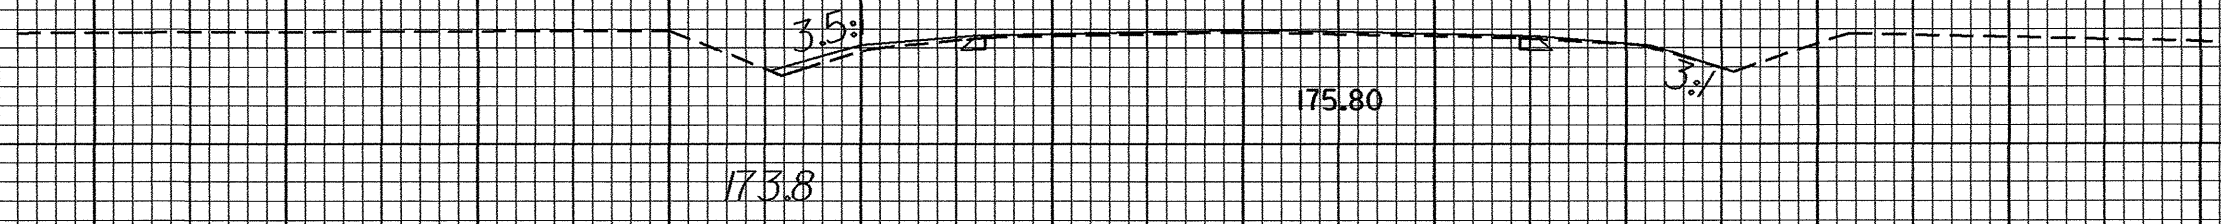


13+00.00

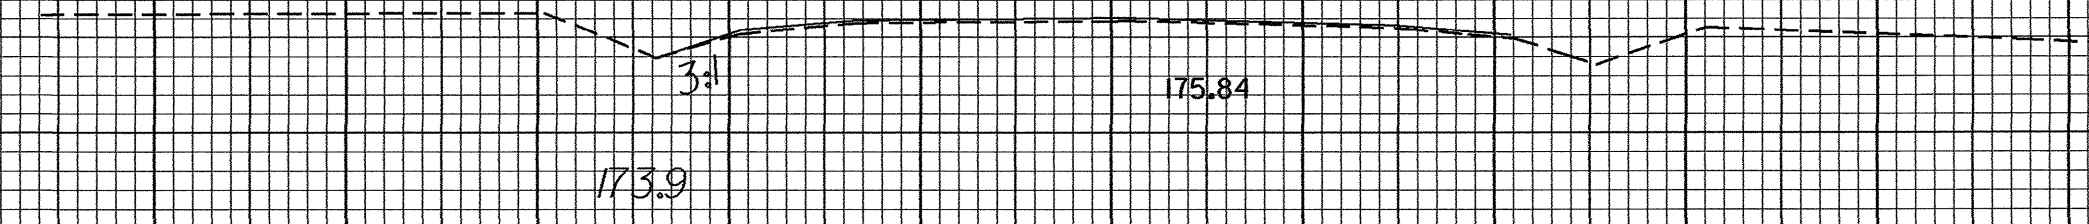

12+50.00

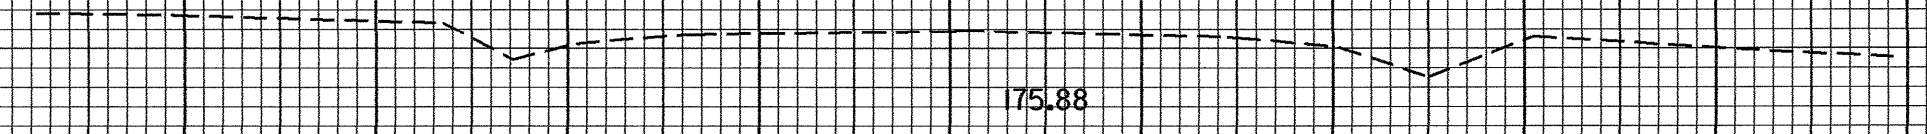

12+00.00

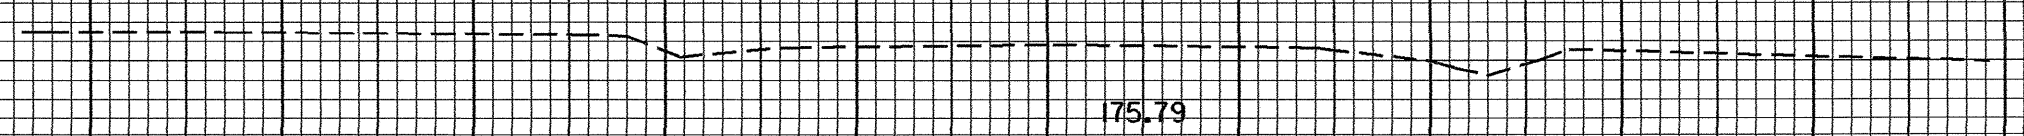

11+50.00

150 140 130 120 110 100 90 80 70 60 50 40 30 20 10 0 10 20 30 40 50 60 70 80 90 100 110 120 130 140 150

37977 SR 2252/1300 CHICKENFOOT RD