

8/23/99



PROJ. REFERENCE NO.  
31339, 37969, 37977


SHEET NO.  
X-1

150 140 130 120 110 100 90 80 70 60 50 40 30 20 10 0 10 20 30 40 50 60 70 80 90 100 110 120 130 140 150



175.71

11+00.00

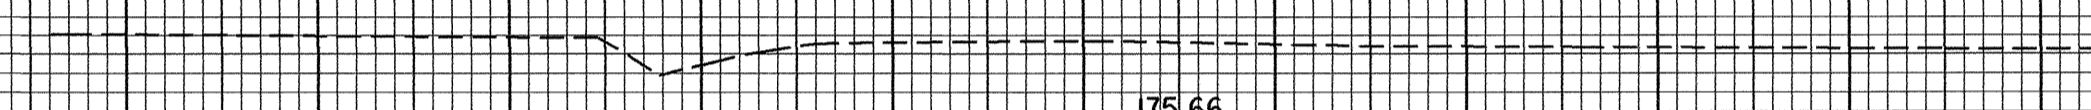

175.66

10+50.00



175.74

10+00.00

150 140 130 120 110 100 90 80 70 60 50 40 30 20 10 0 10 20 30 40 50 60 70 80 90 100 110 120 130 140 150

37977 SR 2252/1300 CHICKENFOOT RD

21-NOV-2005 08:50  
 D:\DGP\PROJECTS\LESA\DESIGN\Complete\37977 Chickenfoot Rd from 95 to nc20\Chickenfoot Road\DDM\sect chick\_xpl.dgn  
 c:\horner AT DSCAD21483