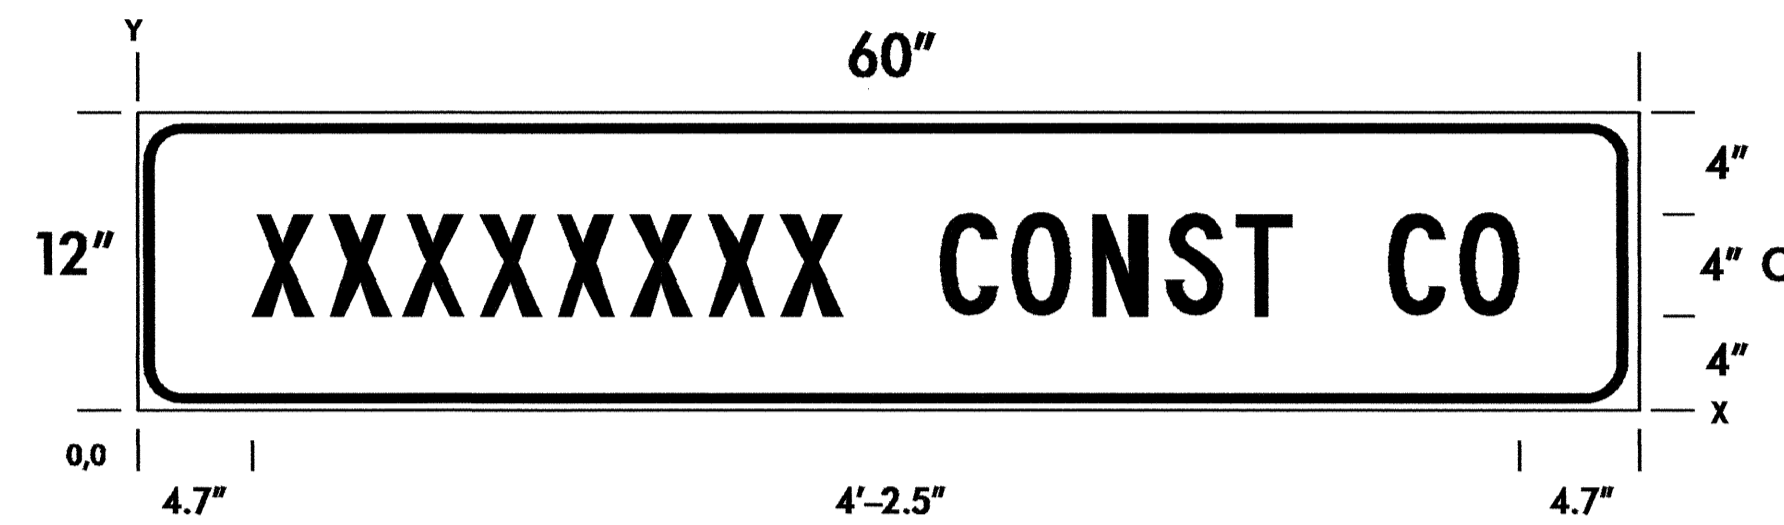


SIGN DETAIL

SCALE 1:15



**N. C. DEPARTMENT OF TRANSPORTATION
DIVISION OF HIGHWAYS
TRAFFIC ENGINEERING BRANCH**

SIGN NUMBER: SPO3331 DESIGN BY: D LIVES DATE: 8-17-03
 TYPE: D CHECKED BY: STD. #10
 QUANTITY: N/A PROJECT ID: DAY: N/A
 WIDTHxHEIGHT: 60" x 12" BACKGROUND COLOR: BRN/BLK
 SIGN MOUNTING: SILET. COPY COLOR: BLACK
 BORDER TYPE: FLUSH MAJ COPY SERIES: C
 ACCESS: 0.075
 BORDER WIDTH: 0.075" P U QUANTITY POST(S)
 PART: 1.0" WIDTH: 0.125" ALUMINUM

NOTES:
 -Legend and border shall be direct applied
 non-reflective sheeting.
 -Background shall be Type I reflective sheeting.
 -If needed, letter size for contractor's name shall be reduced so sign shall not exceed 60 inches in width.
 -To be mounted beneath "NC Moving Ahead" sign.

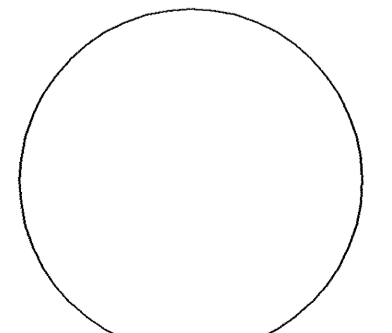
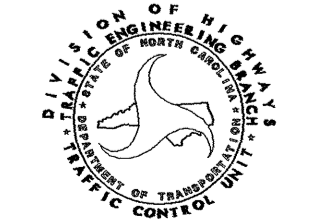
DIMENSIONS IN INCHES

SPACINGS ARE TO START OF NEXT LETTER

Y FONT	LETTER SPACINGS																HT LEN			
4.0	X	X	X	X	X	X	X	X	X	C	O	N	S	T	C	O	4.0			
C	4.7	3.0	3.0	3.0	3.0	3.0	3.0	3.0	2.3	4.0	2.9	3.1	3.0	2.9	2.0	4.0	2.9	2.3	4.7	50.5

file: Const Co Demo.dgn

SYTIME\$\$\$\$
 \$\$\$\$\$\$DOW\$\$\$\$
 \$\$\$\$\$\$USERAME\$\$\$\$

APPROVED: _____	DATE: _____	SIGN DESIGN FOR CONTRACTORS COMPANY NAME	
SEAL 	SCALE: NONE		REVISIONS
	DATE: _____		
	DWG. BY: _____		
	DESIGN BY: _____		
REVIEWED BY: _____			