



PROJECT NO. 33405.1.1	TIP NO. B-4039
F.A.N. BRZ-1127(7)	
DATE: 3/10/2005	SCALE: 1" = 2000'
DRAWN BY: JKB	CHECKED BY/DATE: DRAWING NO. 1

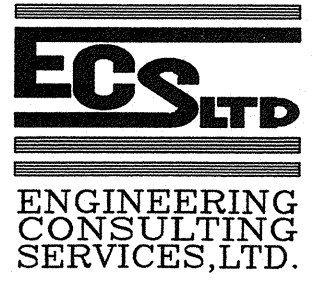

**SITE LOCATION MAP**  
BRIDGE 91 ON SR 1127 (SCOTT ROAD)  
OVER SILVER CREEK  
STATE PROJECT NO. 33405.1.1  
TIP NO. B-4039  
BURKE COUNTY, NORTH CAROLINA

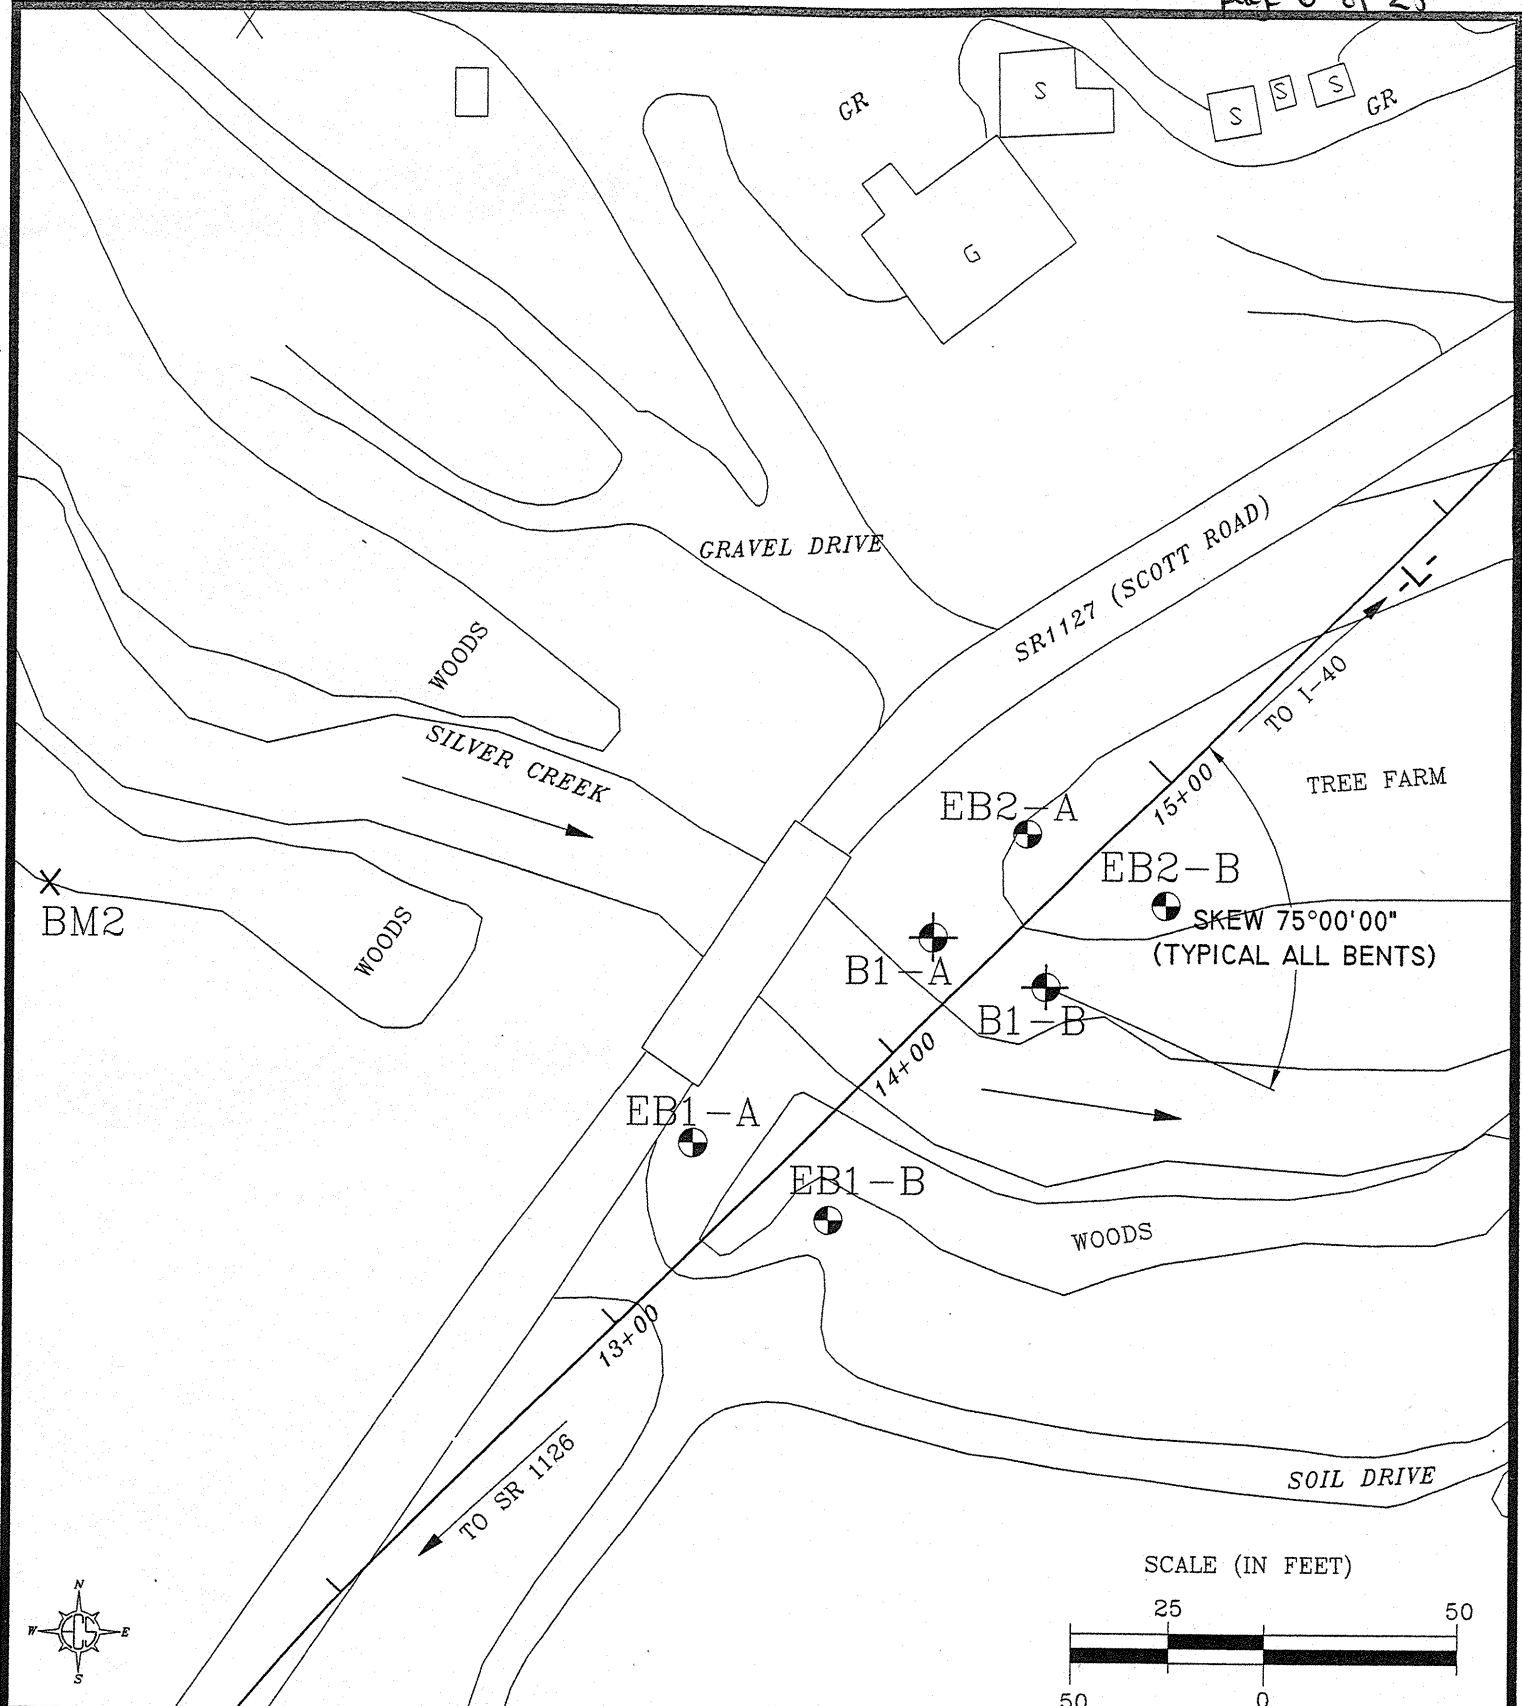

PROJECT NO. 33405.1.1	TIP NO. B-4039
F.A.N. BRZ-1127(7)	
DATE: 3/11/2005	SCALE: 1" = 50'
DRAWN BY: JKB	CHECKED BY/DATE: DRAWING NO. 4



**BORING LOCATION DIAGRAM**  
BRIDGE 91 ON SR 1127  
(SCOTT ROAD) OVER SILVER CREEK  
BURKE COUNTY, NORTH CAROLINA