







8/23/99



PROJ. REFERENCE NO.  
B-4224

SHEET NO.  
X-3

150 140 130 120 110 100 90 80 70 60 50 40 30 20 10 0 10 20 30 40 50 60 70 80 90 100 110 120 130 140 150

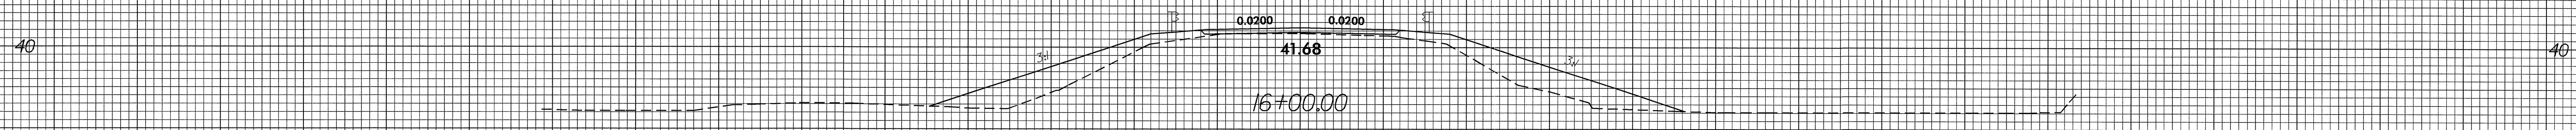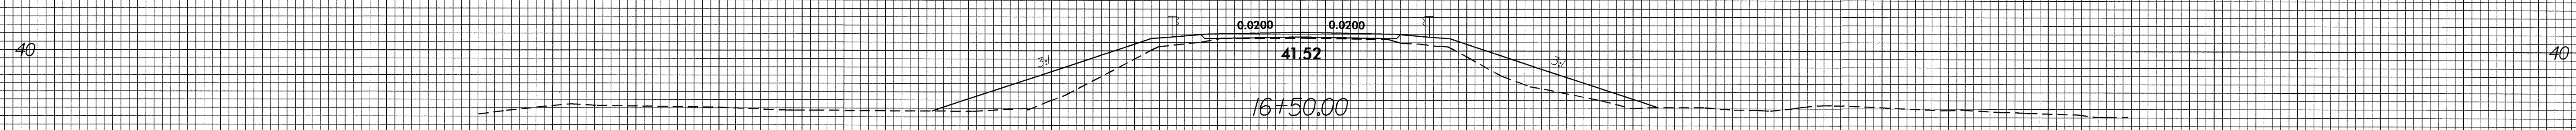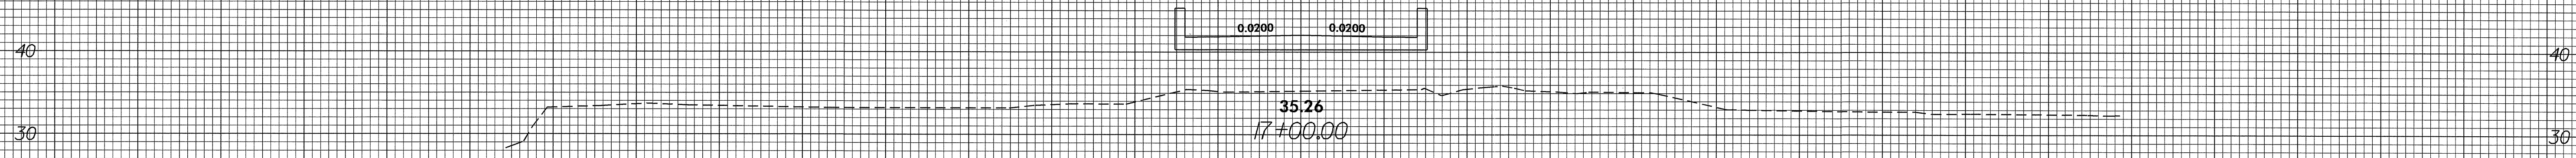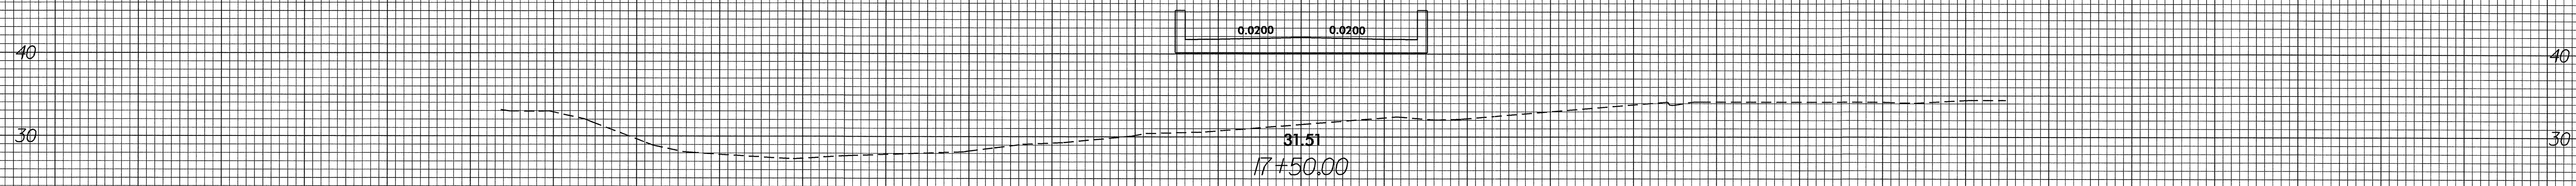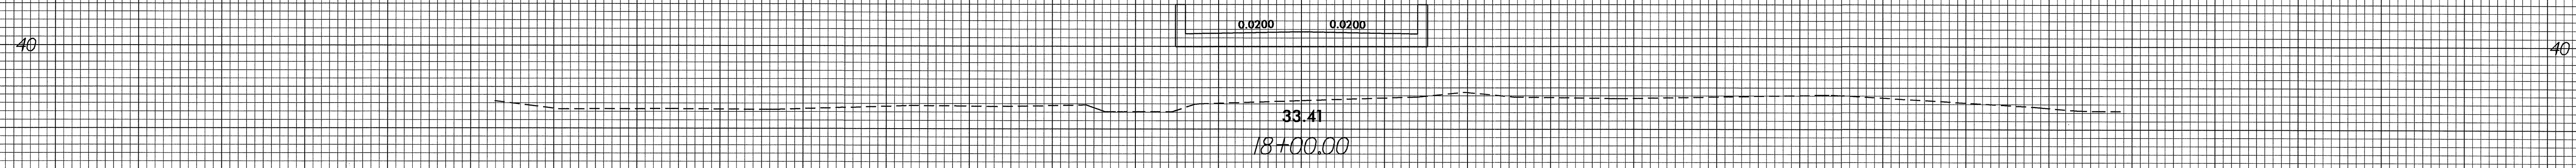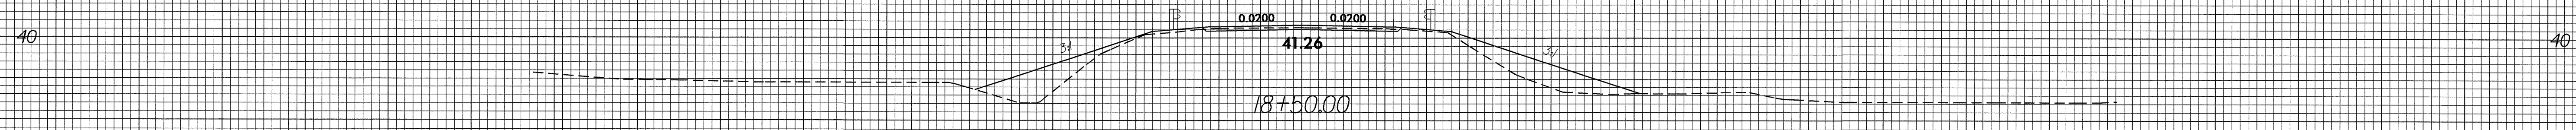

150 140 130 120 110 100 90 80 70 60 50 40 30 20 10 0 10 20 30 40 50 60 70 80 90 100 110 120 130 140 150

03-JAN-2006 15:19  
S:\PROJECTS\RD206394\RD206394\_rdy\_1\_xpl.dgn