








8/23/99

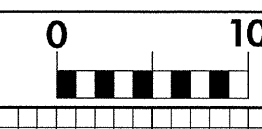

PROJ. REFERENCE NO.
B-4224

SHEET NO.
X-2

150 140 130 120 110 100 90 80 70 60 50 40 30 20 10 0 10 20 30 40 50 60 70 80 90 100 110 120 130 140 150

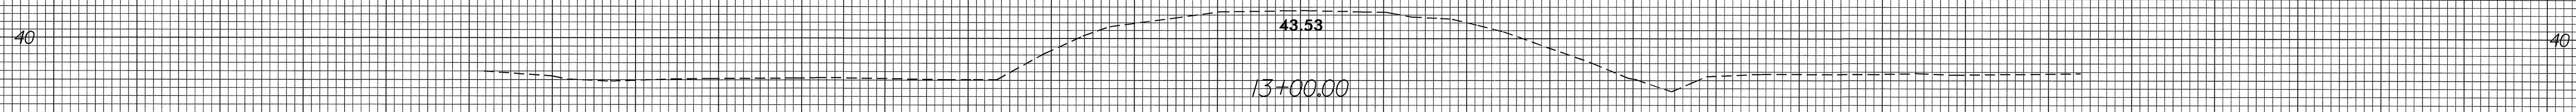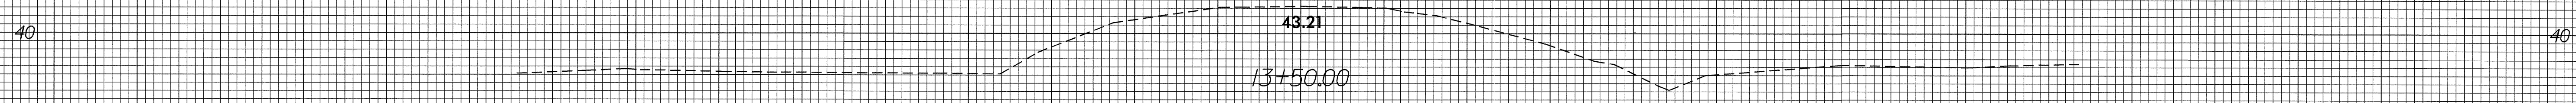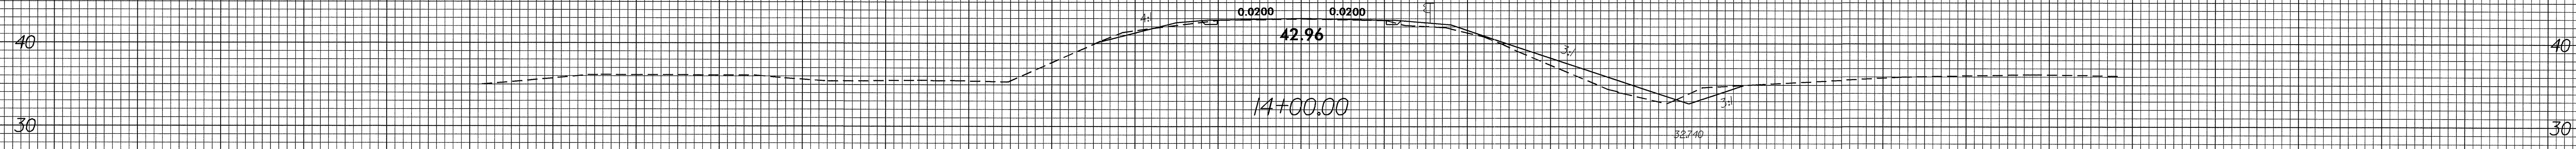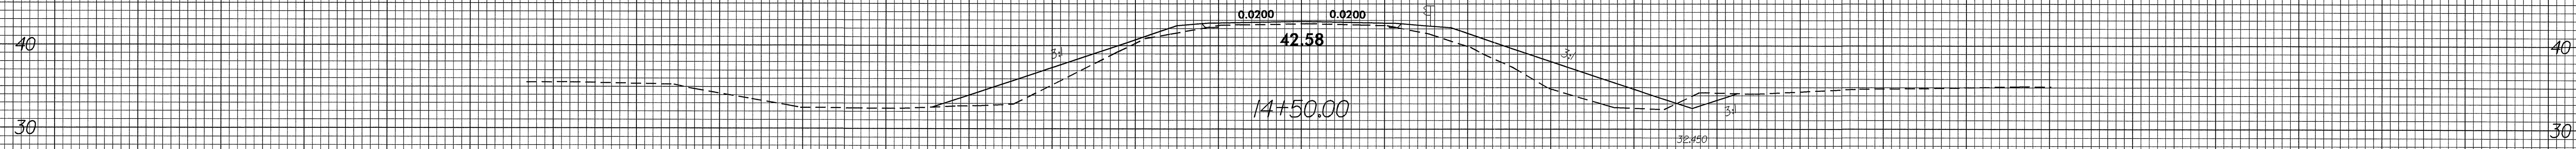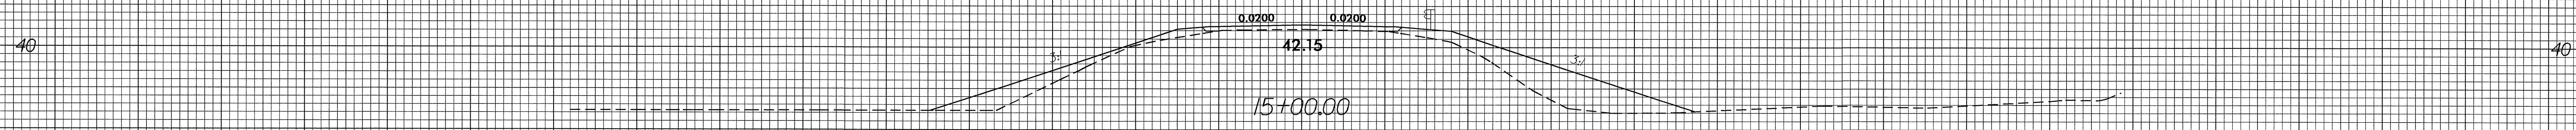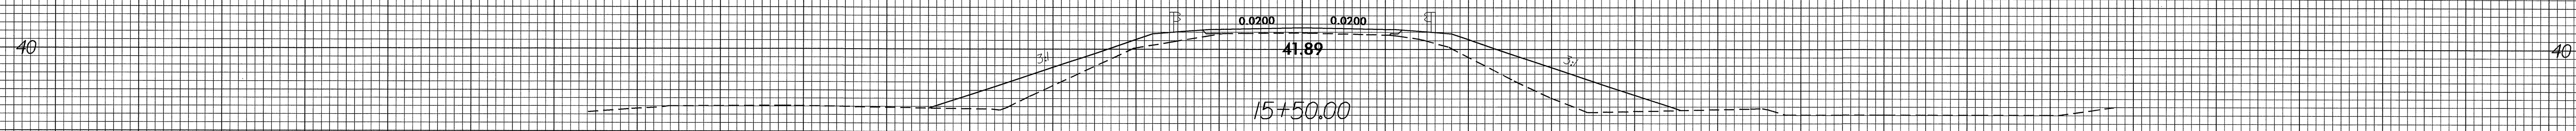

150 140 130 120 110 100 90 80 70 60 50 40 30 20 10 0 10 20 30 40 50 60 70 80 90 100 110 120 130 140 150

25-JAN-2006 08:32
\\S01\PROJECTS\2004\224_rdy_1_xpl.dgn