


STATE OF
NORTH CAROLINA
DEPT. OF TRANSPORTATION
RALEIGH, N.C.

ENGLISH DETAIL DRAWING FOR
REINFORCED BRIDGE APPROACH FILLS
INSETS AND CHARTS

SHEET 7 OF 7
422D10

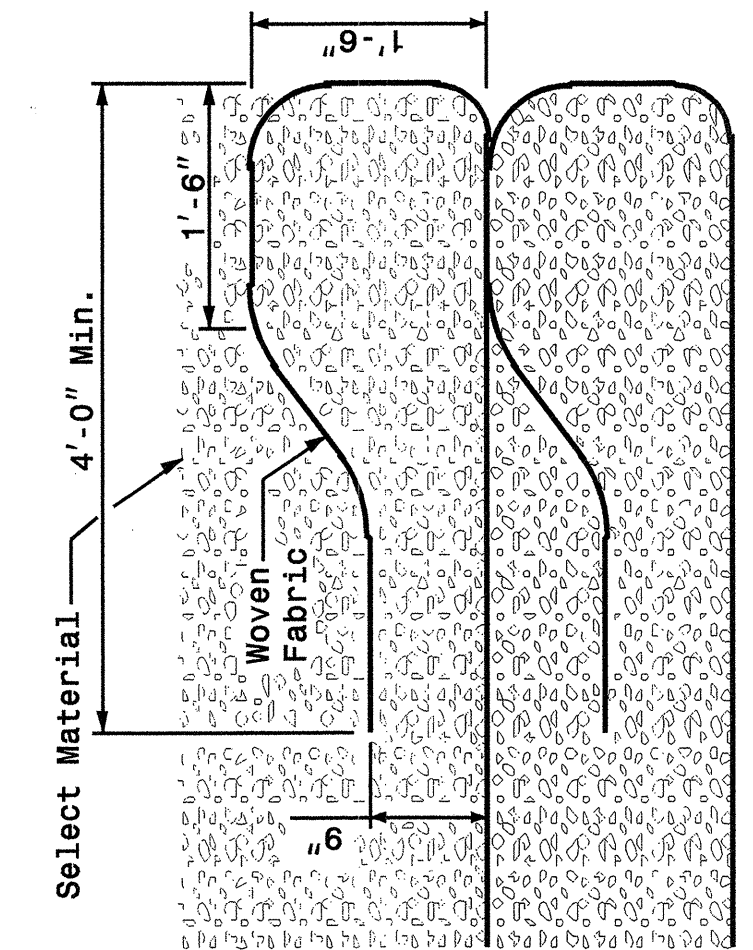


Typical Fabric Lift and Wrap
Showing Second and Above Lifts


Inset 'B'

Height of Backwall	Number of Fabric Layers
4'-6" - 5'-9"	3
5'-10" - 7'-2"	4
7'-3" - 8'-8"	5
8'-9" - 10'-1"	6
10'-2" - 11'-8"	7

Note: Cored Slab Structures
Require 2 Fabric Layers.

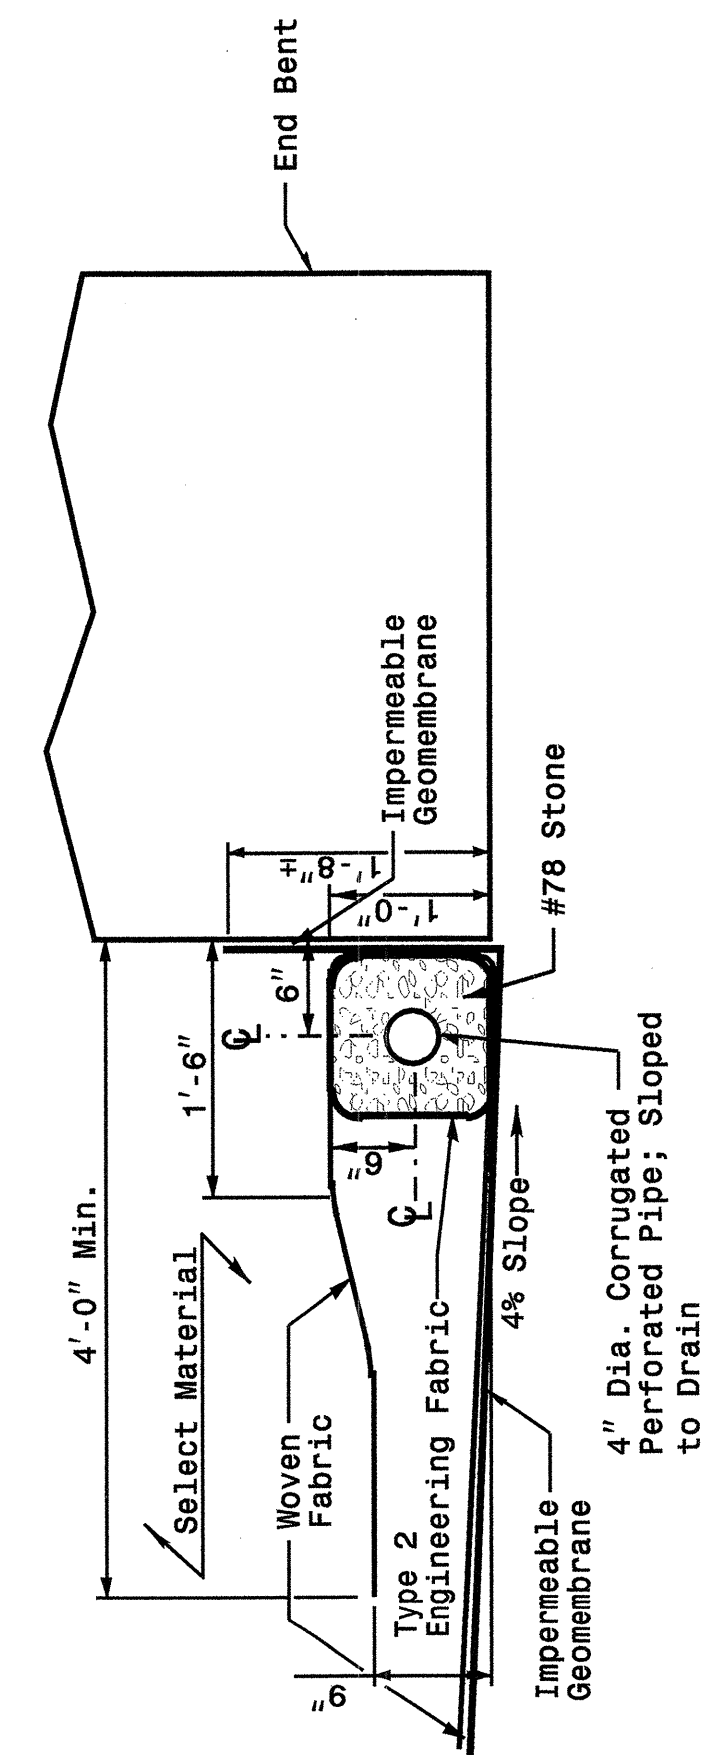

Cored Slab Bridge
Showing First Lift and Drains

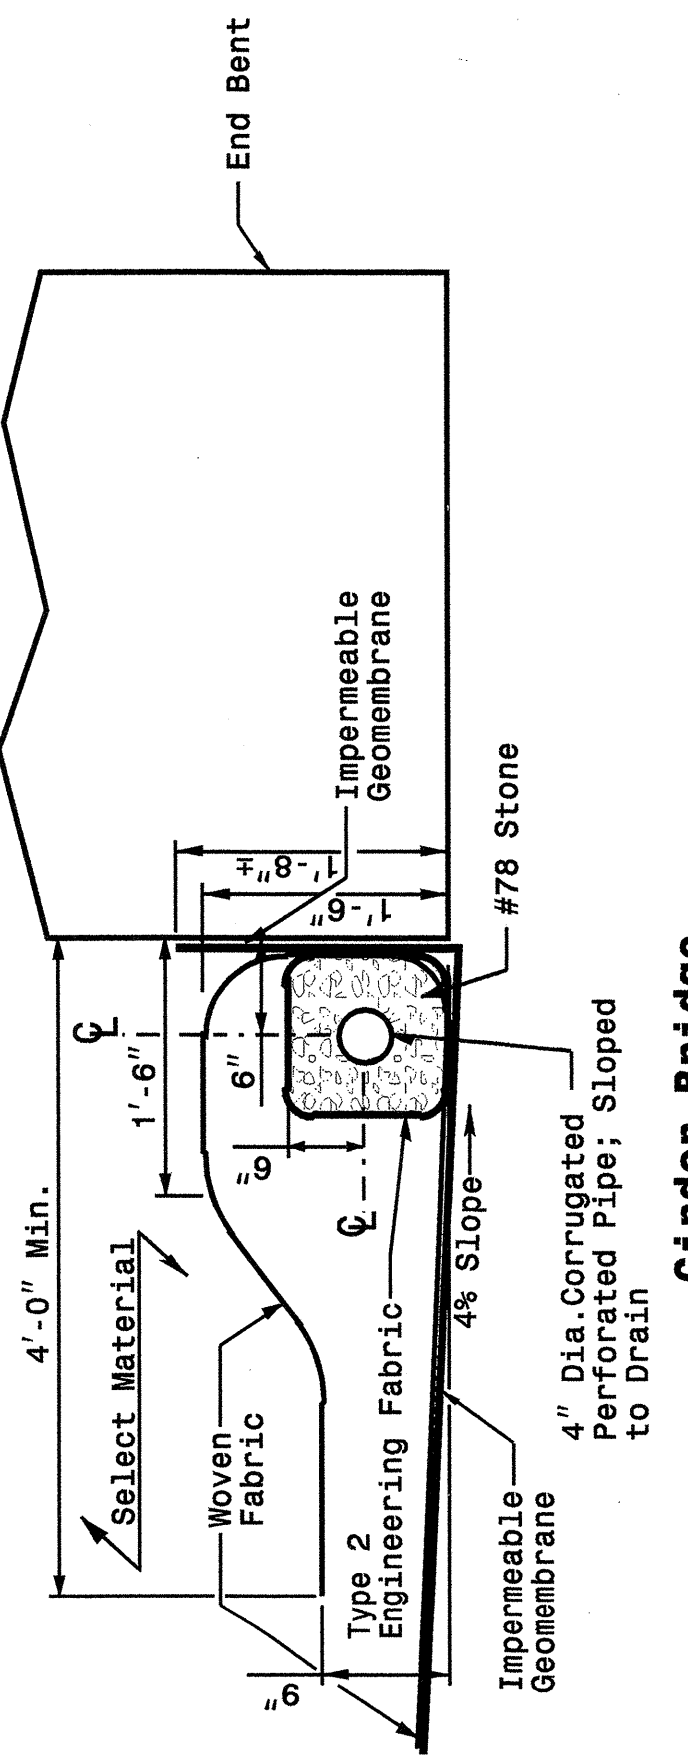

Girder Bridge
Showing First Lift and Drains


Inset 'A'

Length of Bridge End Bent Inside Wingwalls
If Bridge Skew is Less Than or Equal to 90°:
(Roadway Width + 7'-0") = Dis. Between Wingwalls
Sin (Bridge Skew Angle)
If Bridge Skew is Greater Than 90°:
(Roadway Width + 7'-0") = Dis. Between Wingwalls
Cos (Bridge Skew Angle - 90°)

STATE OF
NORTH CAROLINA
DEPT. OF TRANSPORTATION
DIVISION OF HIGHWAYS
RALEIGH, N.C.

ENGLISH DETAIL DRAWING FOR
REINFORCED BRIDGE APPROACH FILLS
INSETS AND CHARTS

SHEET 7 OF 7
422D10

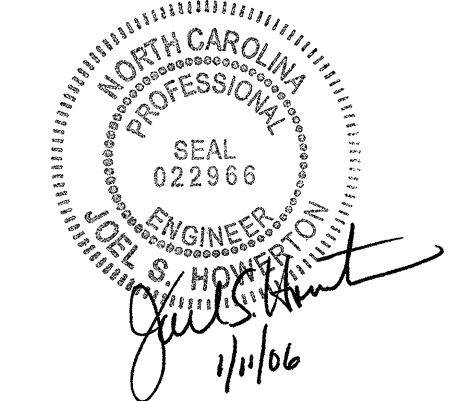

PROJECT SERVICES UNIT
STANDARDS AND SPECIAL DESIGN
Office 919-250-4128 FAX 919-250-4119

SEE PLATE FOR TITLE

ORIGINAL BY: 2002 STANDARDS DATE: 01-15-02
MODIFIED BY: E.E. WARD DATE: 09-12-05
CHECKED BY: *Joe S. Howerton* DATE: 9/20/05
FILE SPEC.: s:\gs\02stdstodetails/english\422d10.dgn

20-SEP-2005 08:49
S:\Contracts\1-00000000\Special Details\vertical\stds\02stds to Special Details/english\422d10\0422d10.dgn
Printed At: SUCCESS