



Rev 12/12/00

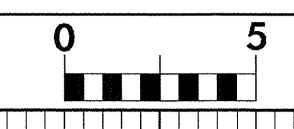

PROJ. REFERENCE NO.  
B-3639

SHEET NO.  
X-4


70 60 50 40 30 20 10 0 10 20 30 40 50 60 70

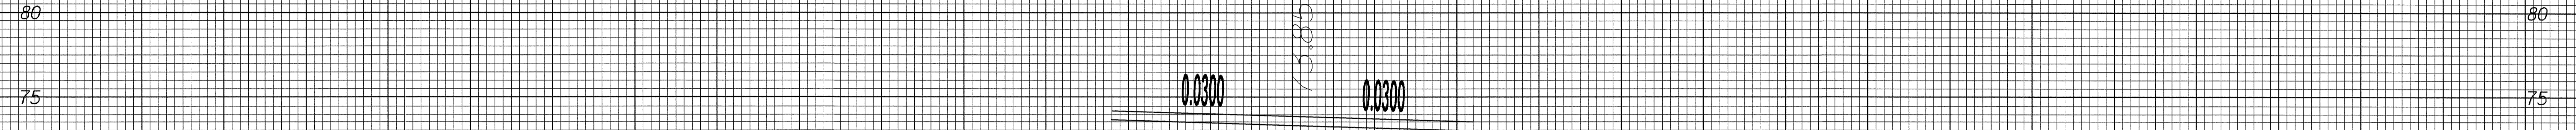

BRIDGE

67.82


18+00.00

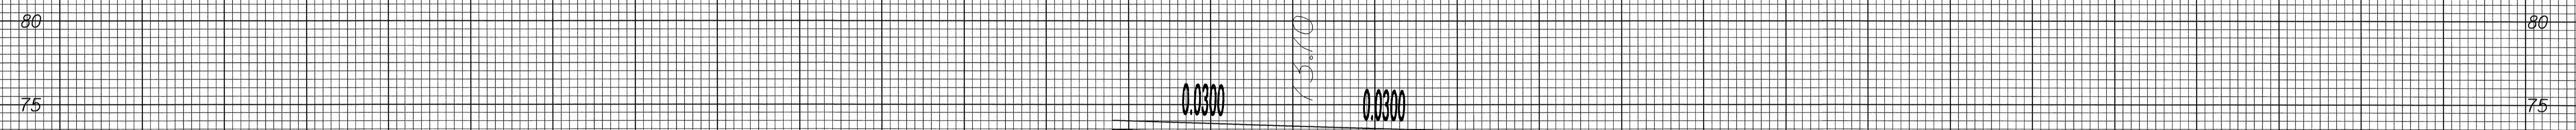

BRIDGE

55.44

17+50.00

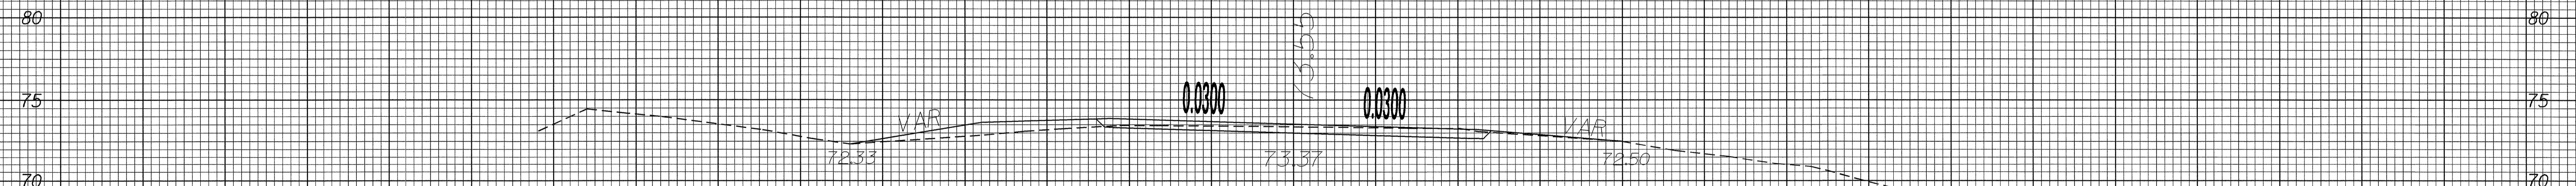

0.0300

0.0300

17+00.00

14-DEC-2005 15:30  
c:\roadwork\proj\3639\3639a.xpl  
\$\$\$\$USERNAME\$\$\$\$

70 60 50 40 30 20 10 0 10 20 30 40 50 60 70