




PROJECT NO. 5CR.10731.4, 5CR.20731.4	SHEET NO. 2	TOTAL SHEETS
---	-----------------------	--------------

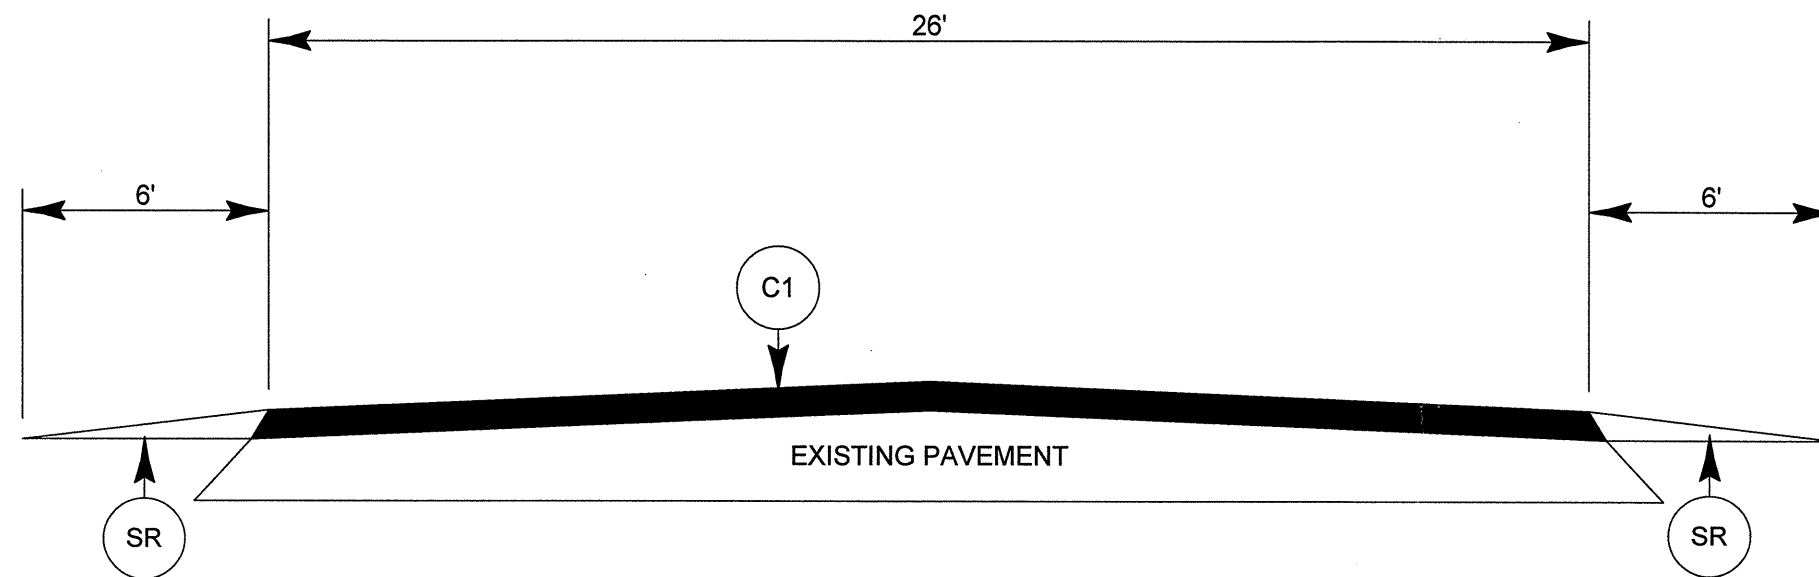

TYPICAL SECTION NO. 1

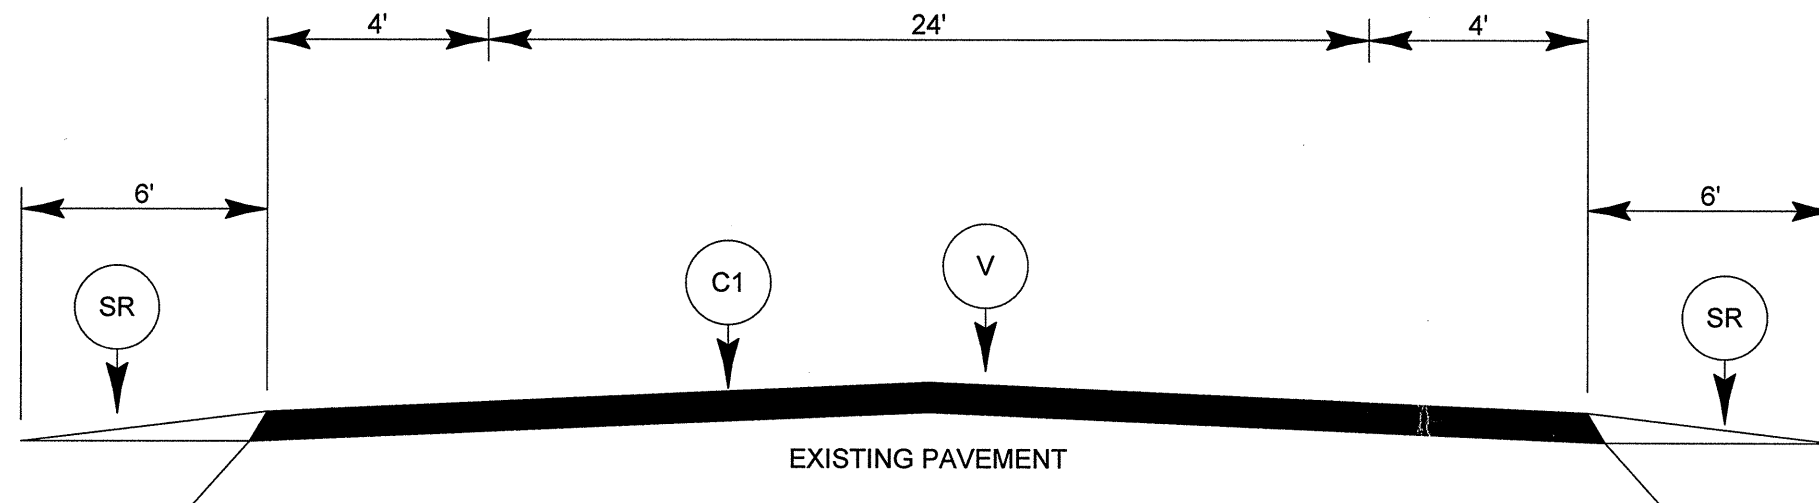

TYPICAL SECTION NO. 2

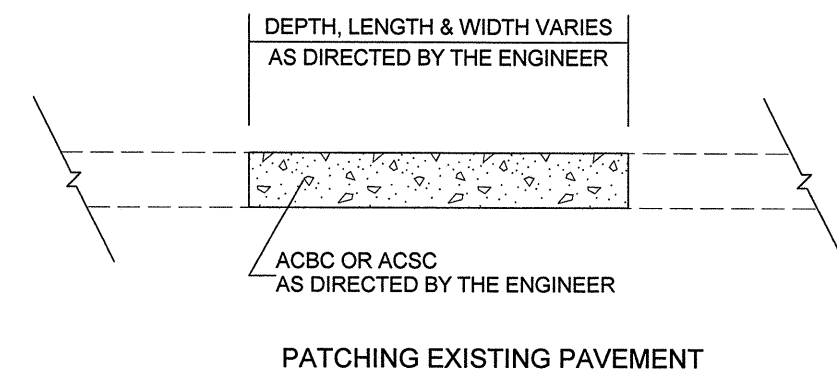

PAVEMENT SCHEDULE	
C1	PROP. APPROX. 2.0" ASPHALT CONCRETE SURFACE COURSE, TYPE S9.5C, AT AN AVERAGE RATE OF 224 LBS. PER SQ. YD.
C2	PROP. APPROX. 1.5" ASPHALT CONCRETE SURFACE COURSE, TYPE S9.5B, AT AN AVERAGE RATE OF 168 LBS. PER SQ. YD.
SR	SHOULDER RECONSTRUCTION.
V	MILL EXISTING PAVEMENT, 2" DEPTH OVER THROUGH LANES ONLY.