
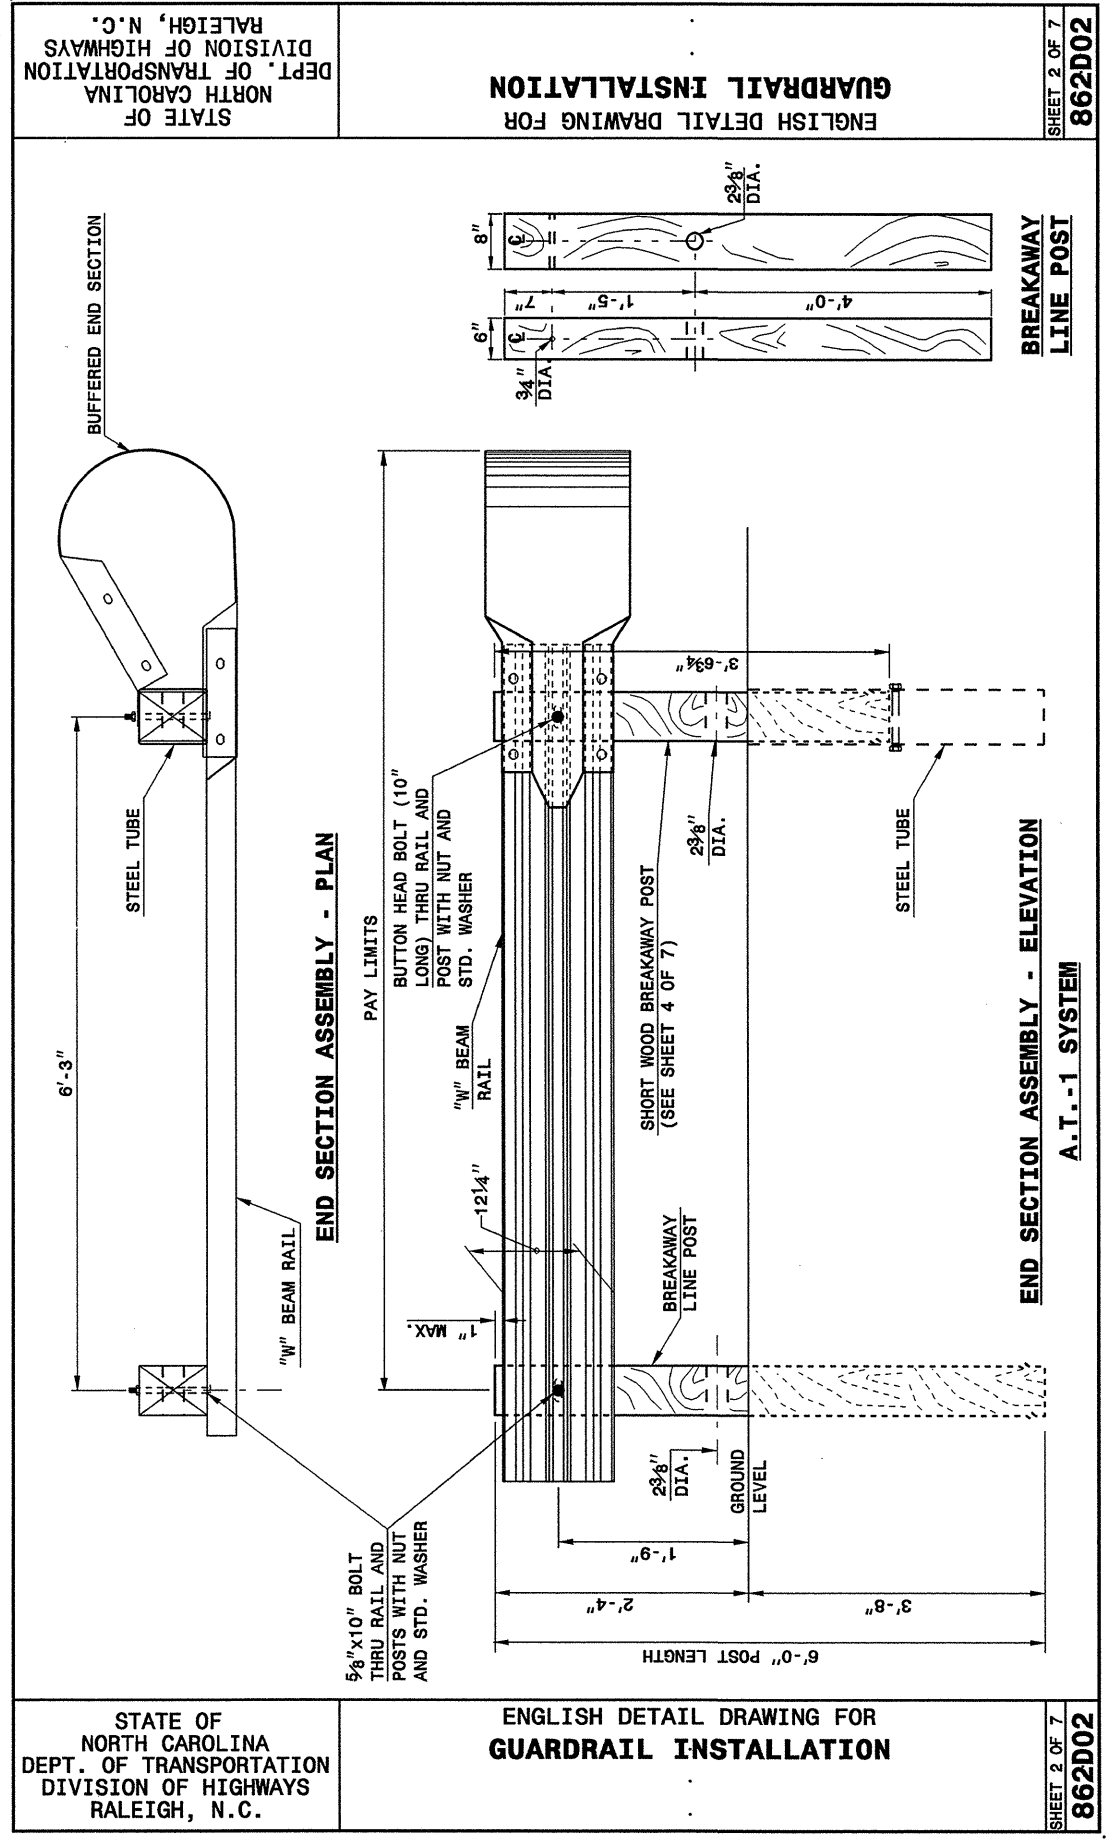


25-OCT-2004 13:27
 W:\Special Details\ward\stds\02\stds to Special Details\english\86202.0862d02.dgn
 .ericward At 0521260

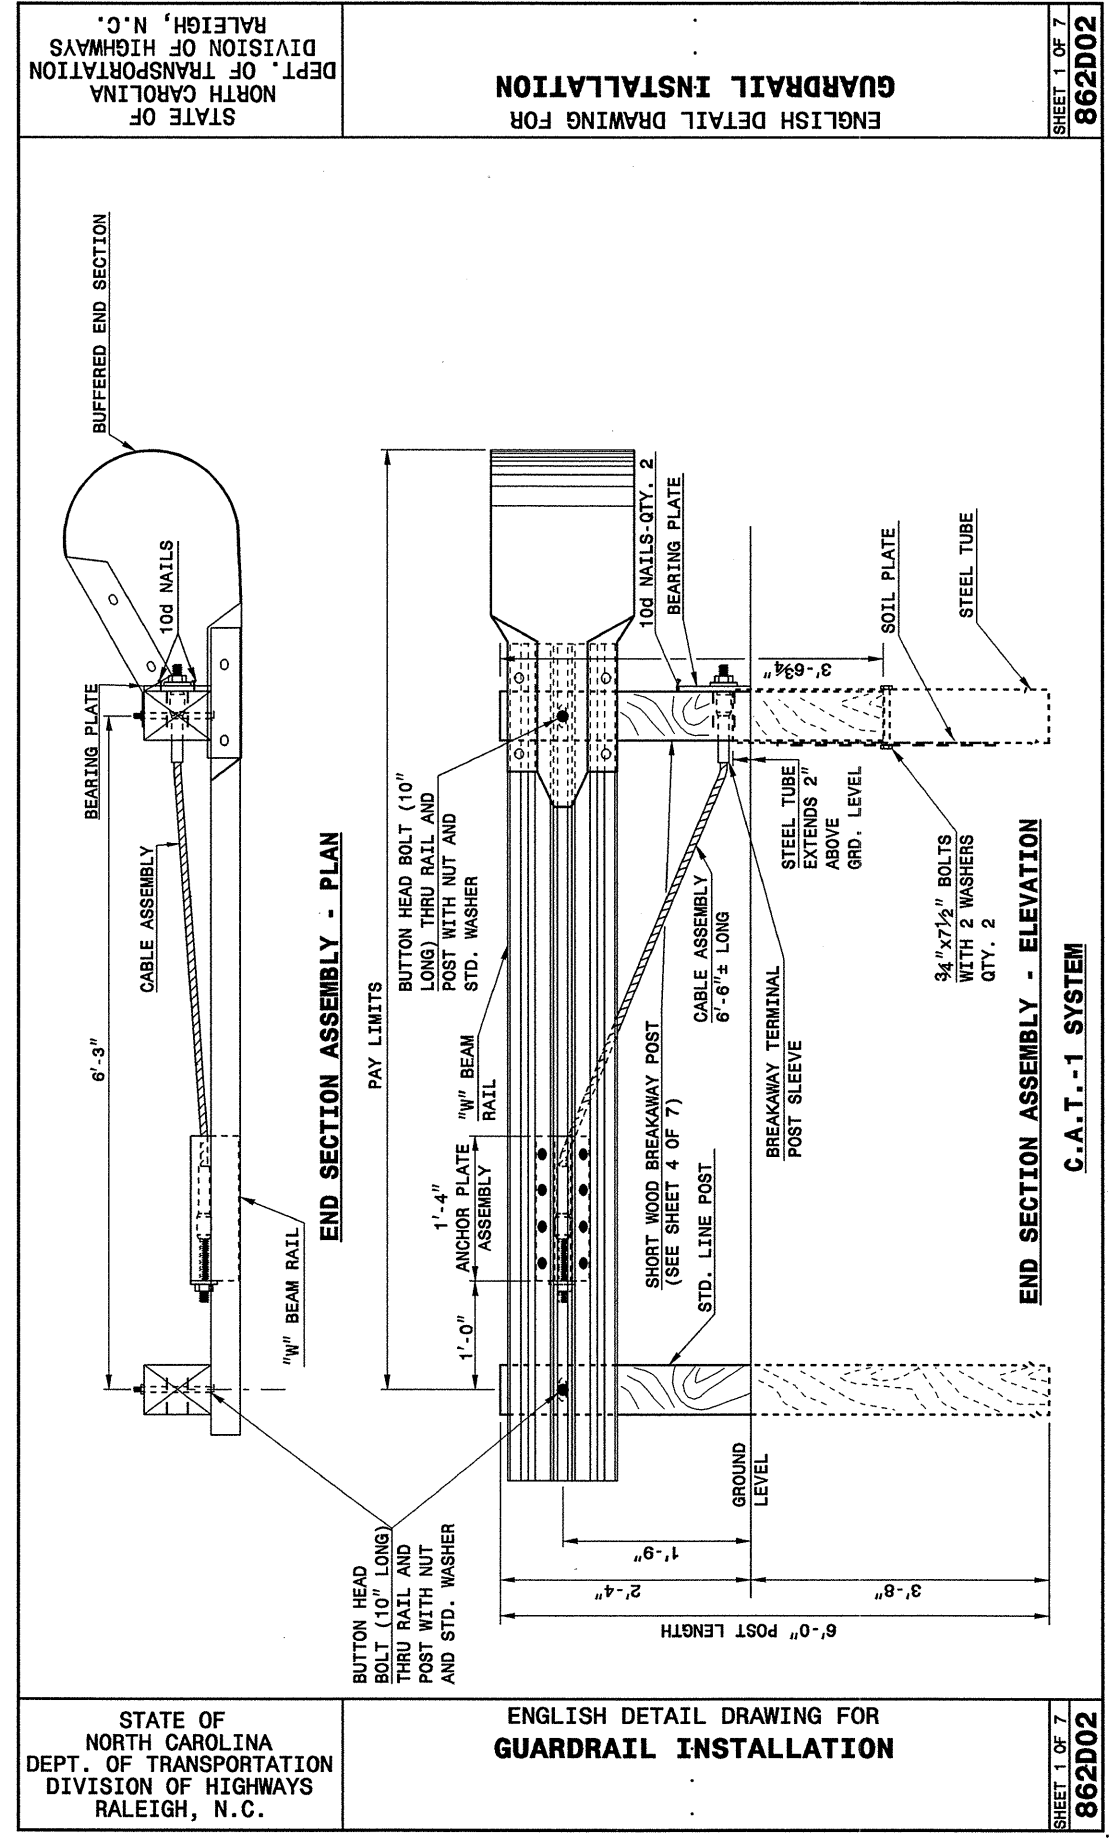

**PROJECT SERVICES UNIT
STANDARDS AND SPECIAL DESIGN**
Office 919-250-4128 FAX 919-250-4119

SEE PLATE FOR TITLE

ORIGINAL BY: 2002 STD. 862.02	DATE:
MODIFIED BY: E.E. WARD	DATE: 02-09-03
CHECKED BY:	DATE:
FILE SPEC.: /usr/stds/02todetail/english/86202/862d02.dgn	