



STATE OF NORTH CAROLINA DEPT. OF TRANSPORTATION DIVISION OF HIGHWAYS RALEIGH, N.C.  
**WHEELCHAIR RAMP AND EXISTING SIDEWALK WITH GRASS STRIP**  
 ENGLISH DETAIL DRAWING FOR CURB CUT  
 SHEET 1 OF 5  
**848D06**

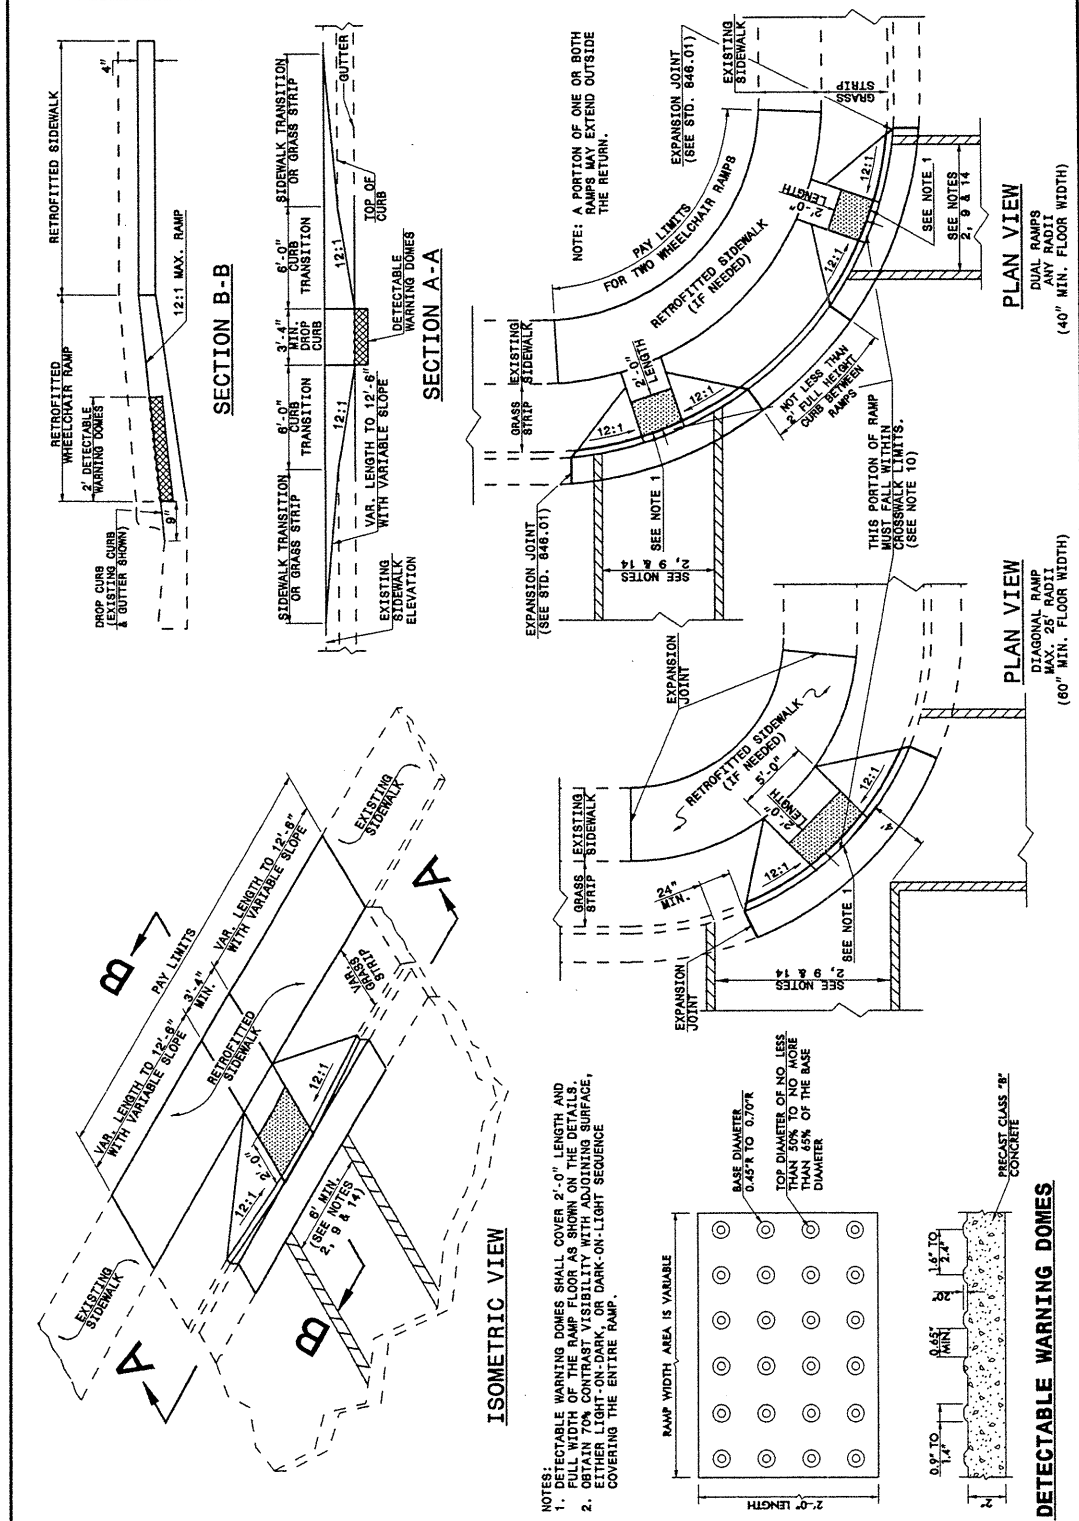

STATE OF NORTH CAROLINA DEPT. OF TRANSPORTATION DIVISION OF HIGHWAYS RALEIGH, N.C.  
**WHEELCHAIR RAMP AND EXISTING SIDEWALK WITH GRASS STRIP**  
 ENGLISH DETAIL DRAWING FOR CURB CUT  
 SHEET 1 OF 5  
**848D06**

STATE OF NORTH CAROLINA DEPT. OF TRANSPORTATION DIVISION OF HIGHWAYS RALEIGH, N.C.  
**WHEELCHAIR RAMP AND EXISTING SIDEWALK ADJACENT TO CURB**  
 ENGLISH DETAIL DRAWING FOR CURB CUT  
 SHEET 2 OF 5  
**848D06**

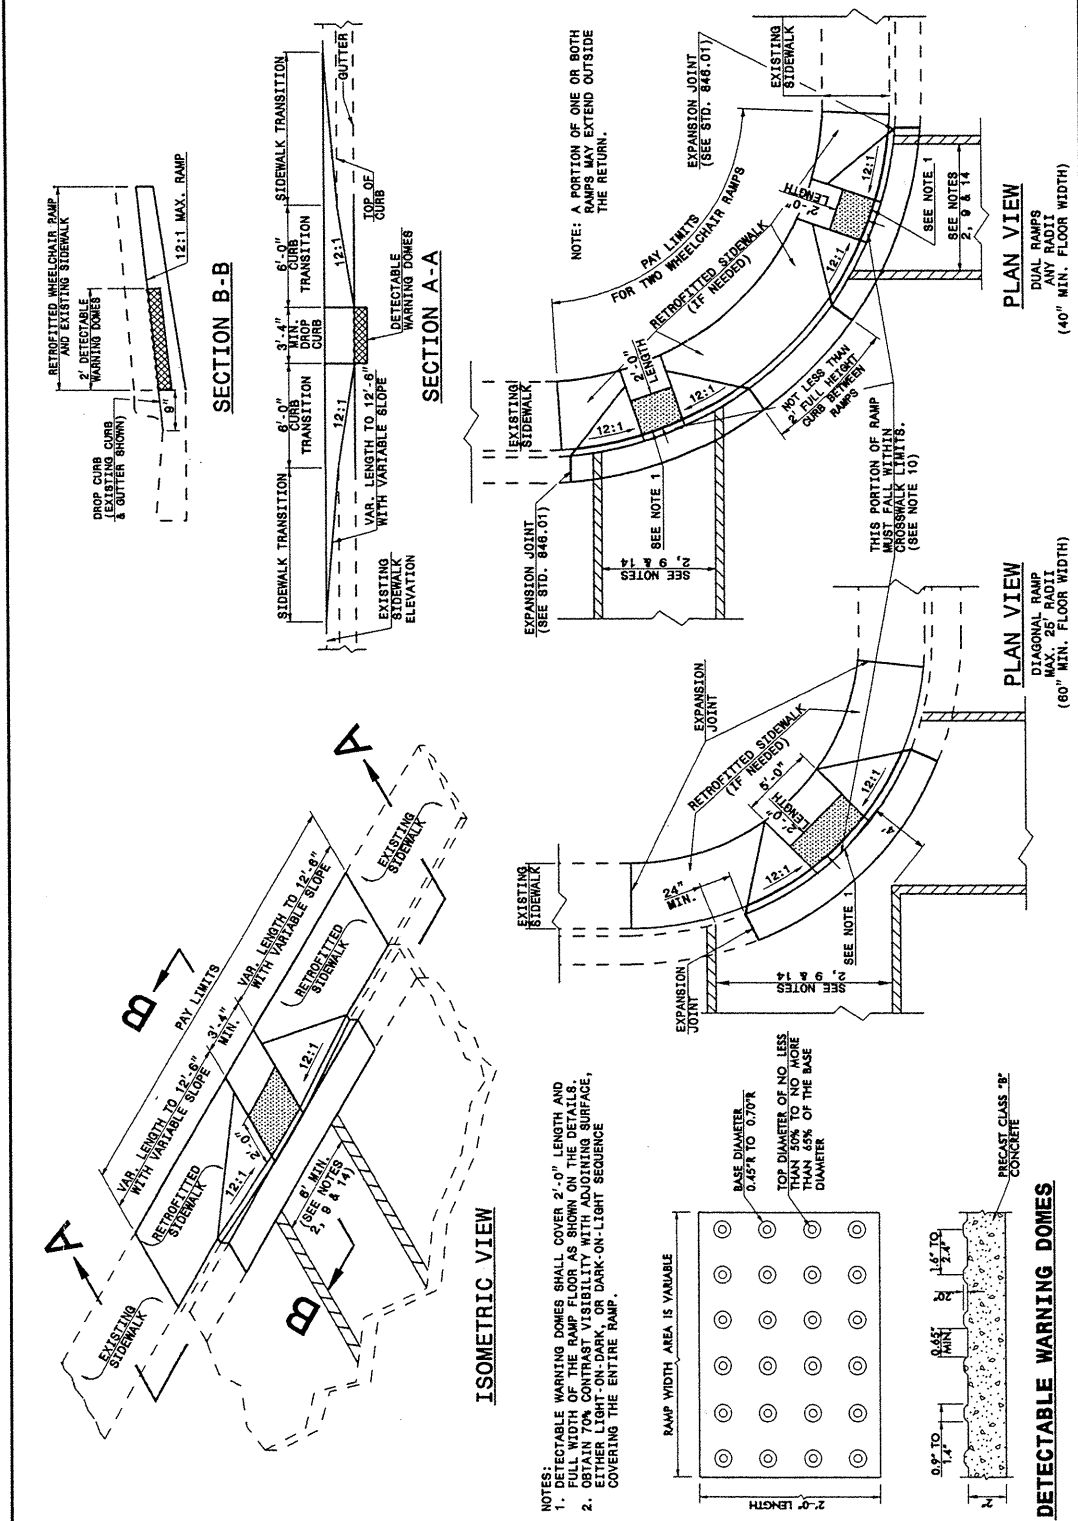

STATE OF NORTH CAROLINA DEPT. OF TRANSPORTATION DIVISION OF HIGHWAYS RALEIGH, N.C.  
**WHEELCHAIR RAMP AND EXISTING SIDEWALK ADJACENT TO CURB**  
 ENGLISH DETAIL DRAWING FOR CURB CUT  
 SHEET 2 OF 5  
**848D06**

12-SEP-2005 14:07  
 C:\projects\Special Details\vericard\stds\02\stds to Special Details\english\848D06\848D06.dgn  
 ericard

**PROJECT SERVICES UNIT  
 STANDARDS AND SPECIAL DESIGN**  
 Office 919-250-4128 FAX 919-250-4119

**SEE PLATE FOR TITLE**

ORIGINAL BY: DETAIL 848D05 DATE: \_\_\_\_\_  
 MODIFIED BY: E.E. WARD DATE: 09-06-05  
 CHECKED BY: \_\_\_\_\_ DATE: \_\_\_\_\_  
 FILE SPEC.: /usr/stds/02todetail/english/84806/848D06.dgn