


5/14/99

PROJECT REFERENCE NO. 37854	SHEET NO. 6
ROADWAY DESIGN ENGINEER	HYDRAULICS ENGINEER

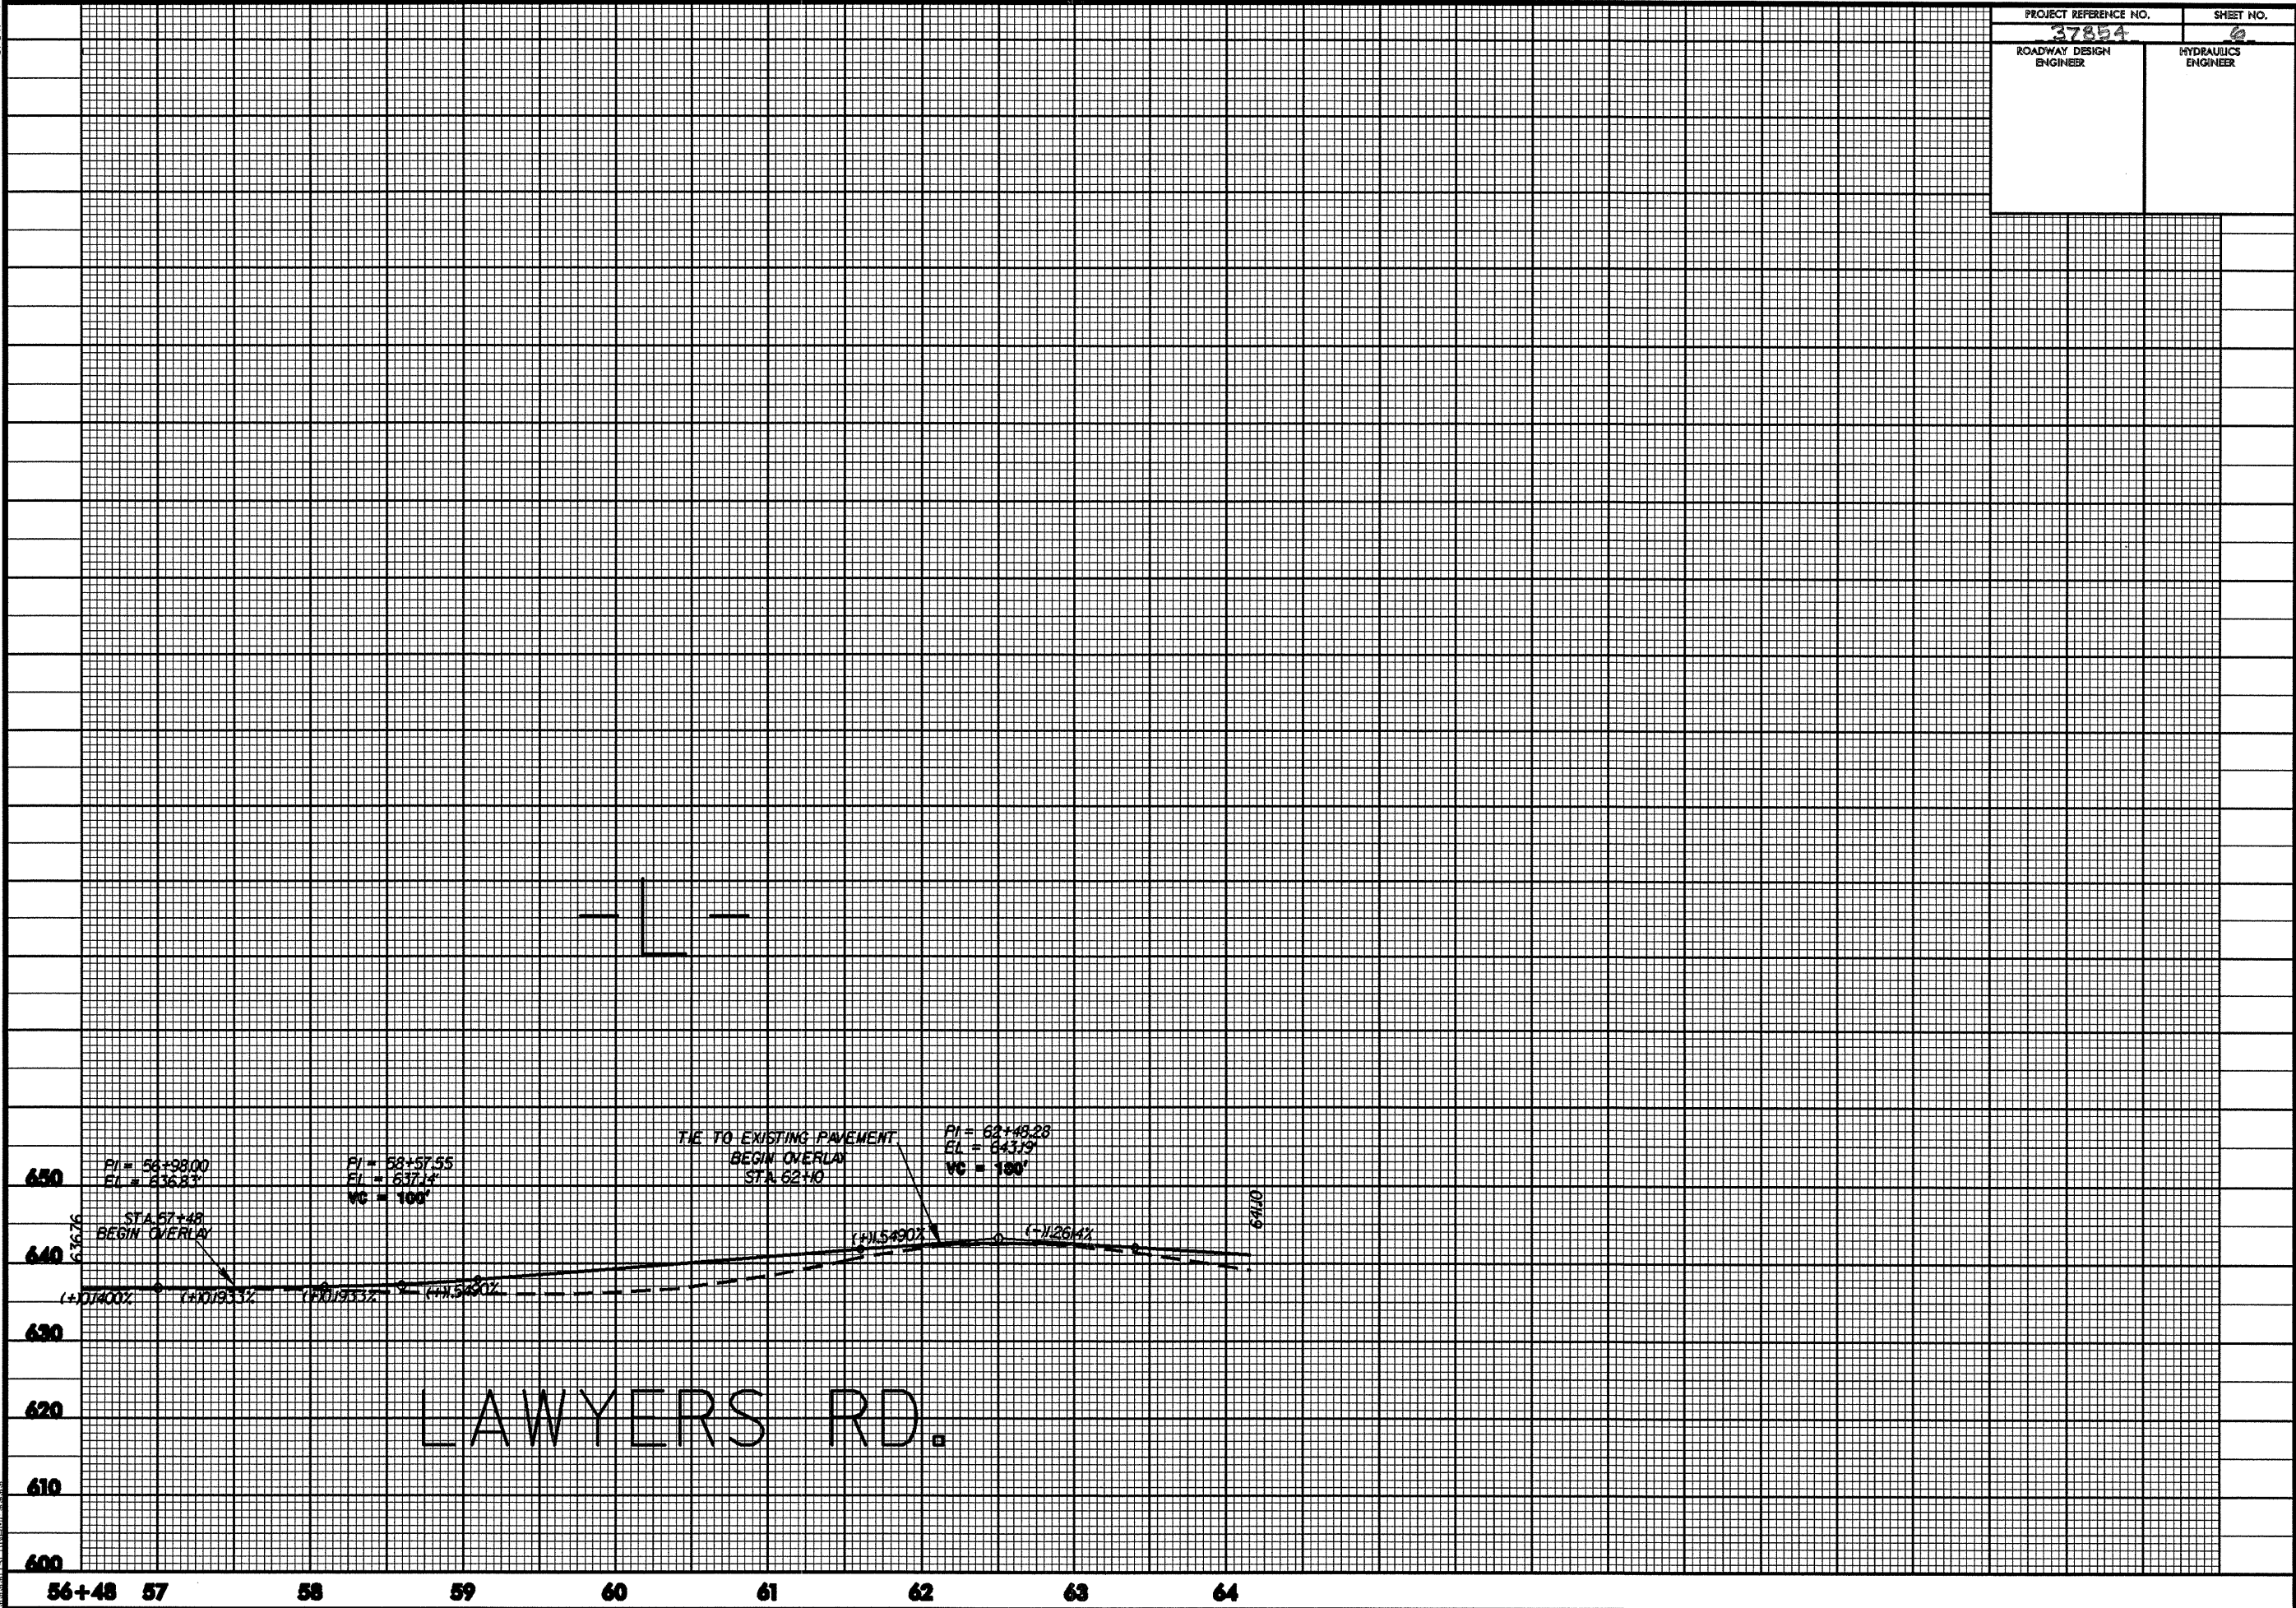

650  
640  
630  
620  
610  
600

56+48 57 58 59 60 61 62 63 64

LAWYERS RD.

DATE: 5/14/99  
BY: [Signature]  
CHECKED: [Signature]  
SCALE: AS SHOWN