




PLAN OF LEFT WING - (W1)

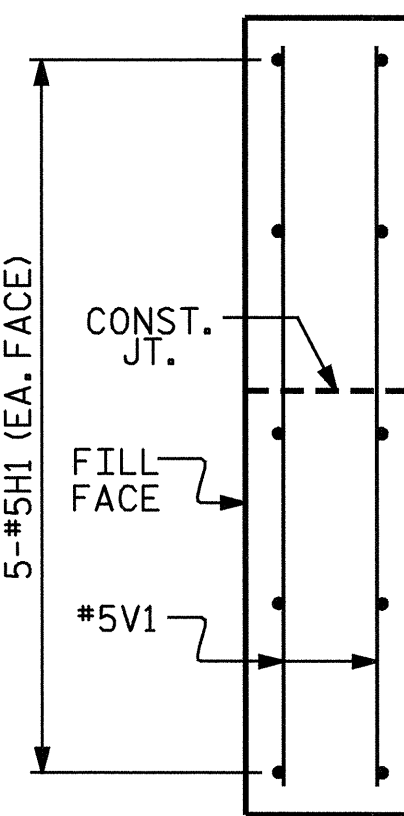


SECTION X-X

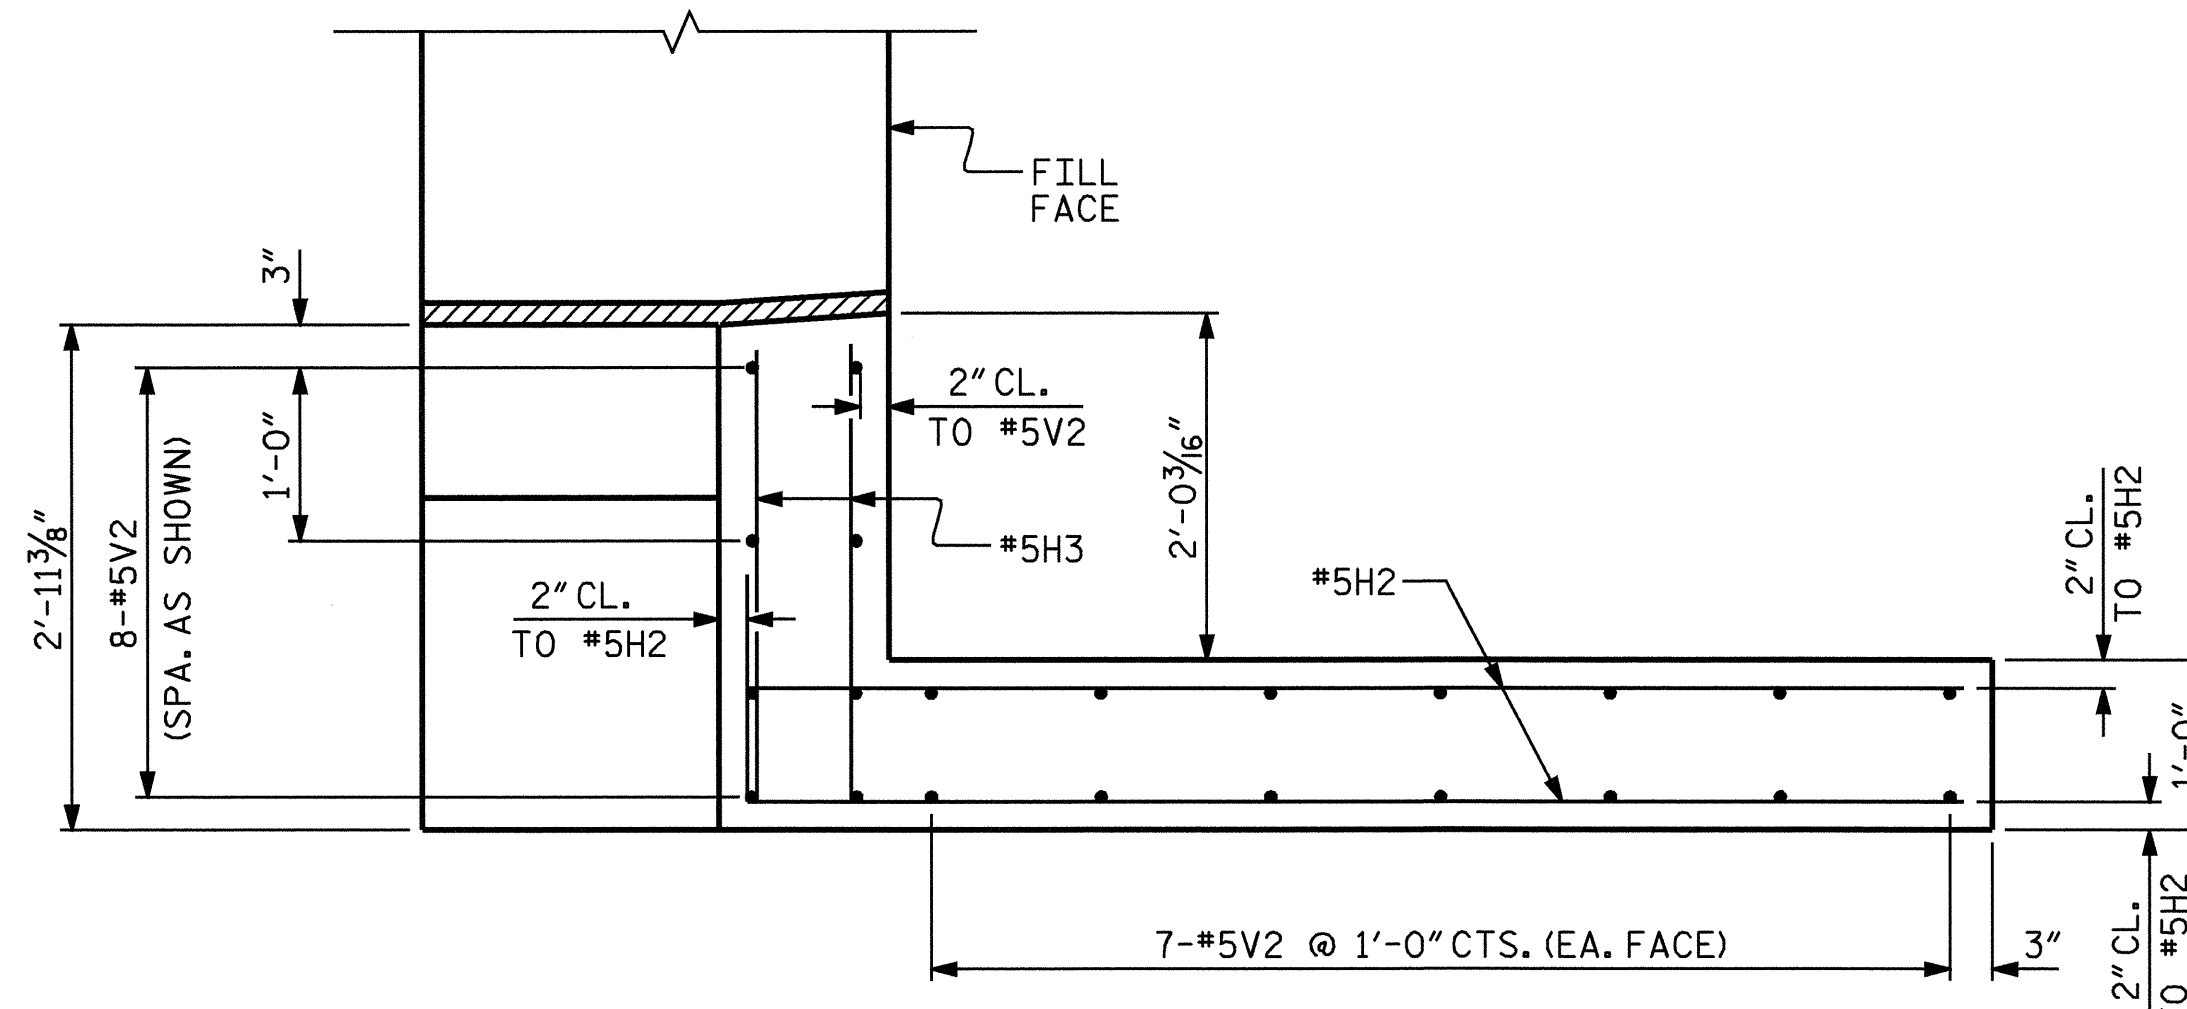


PLAN OF RIGHT WING - (W2)

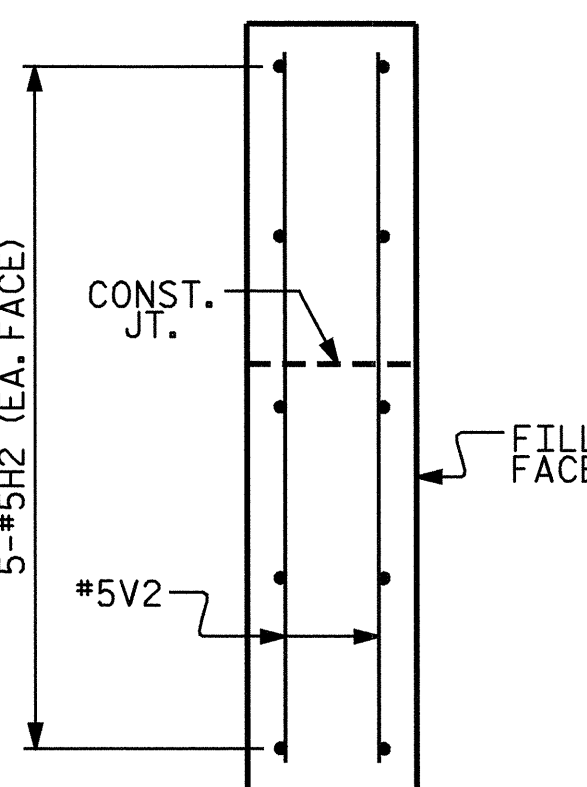

SECTION Y-Y

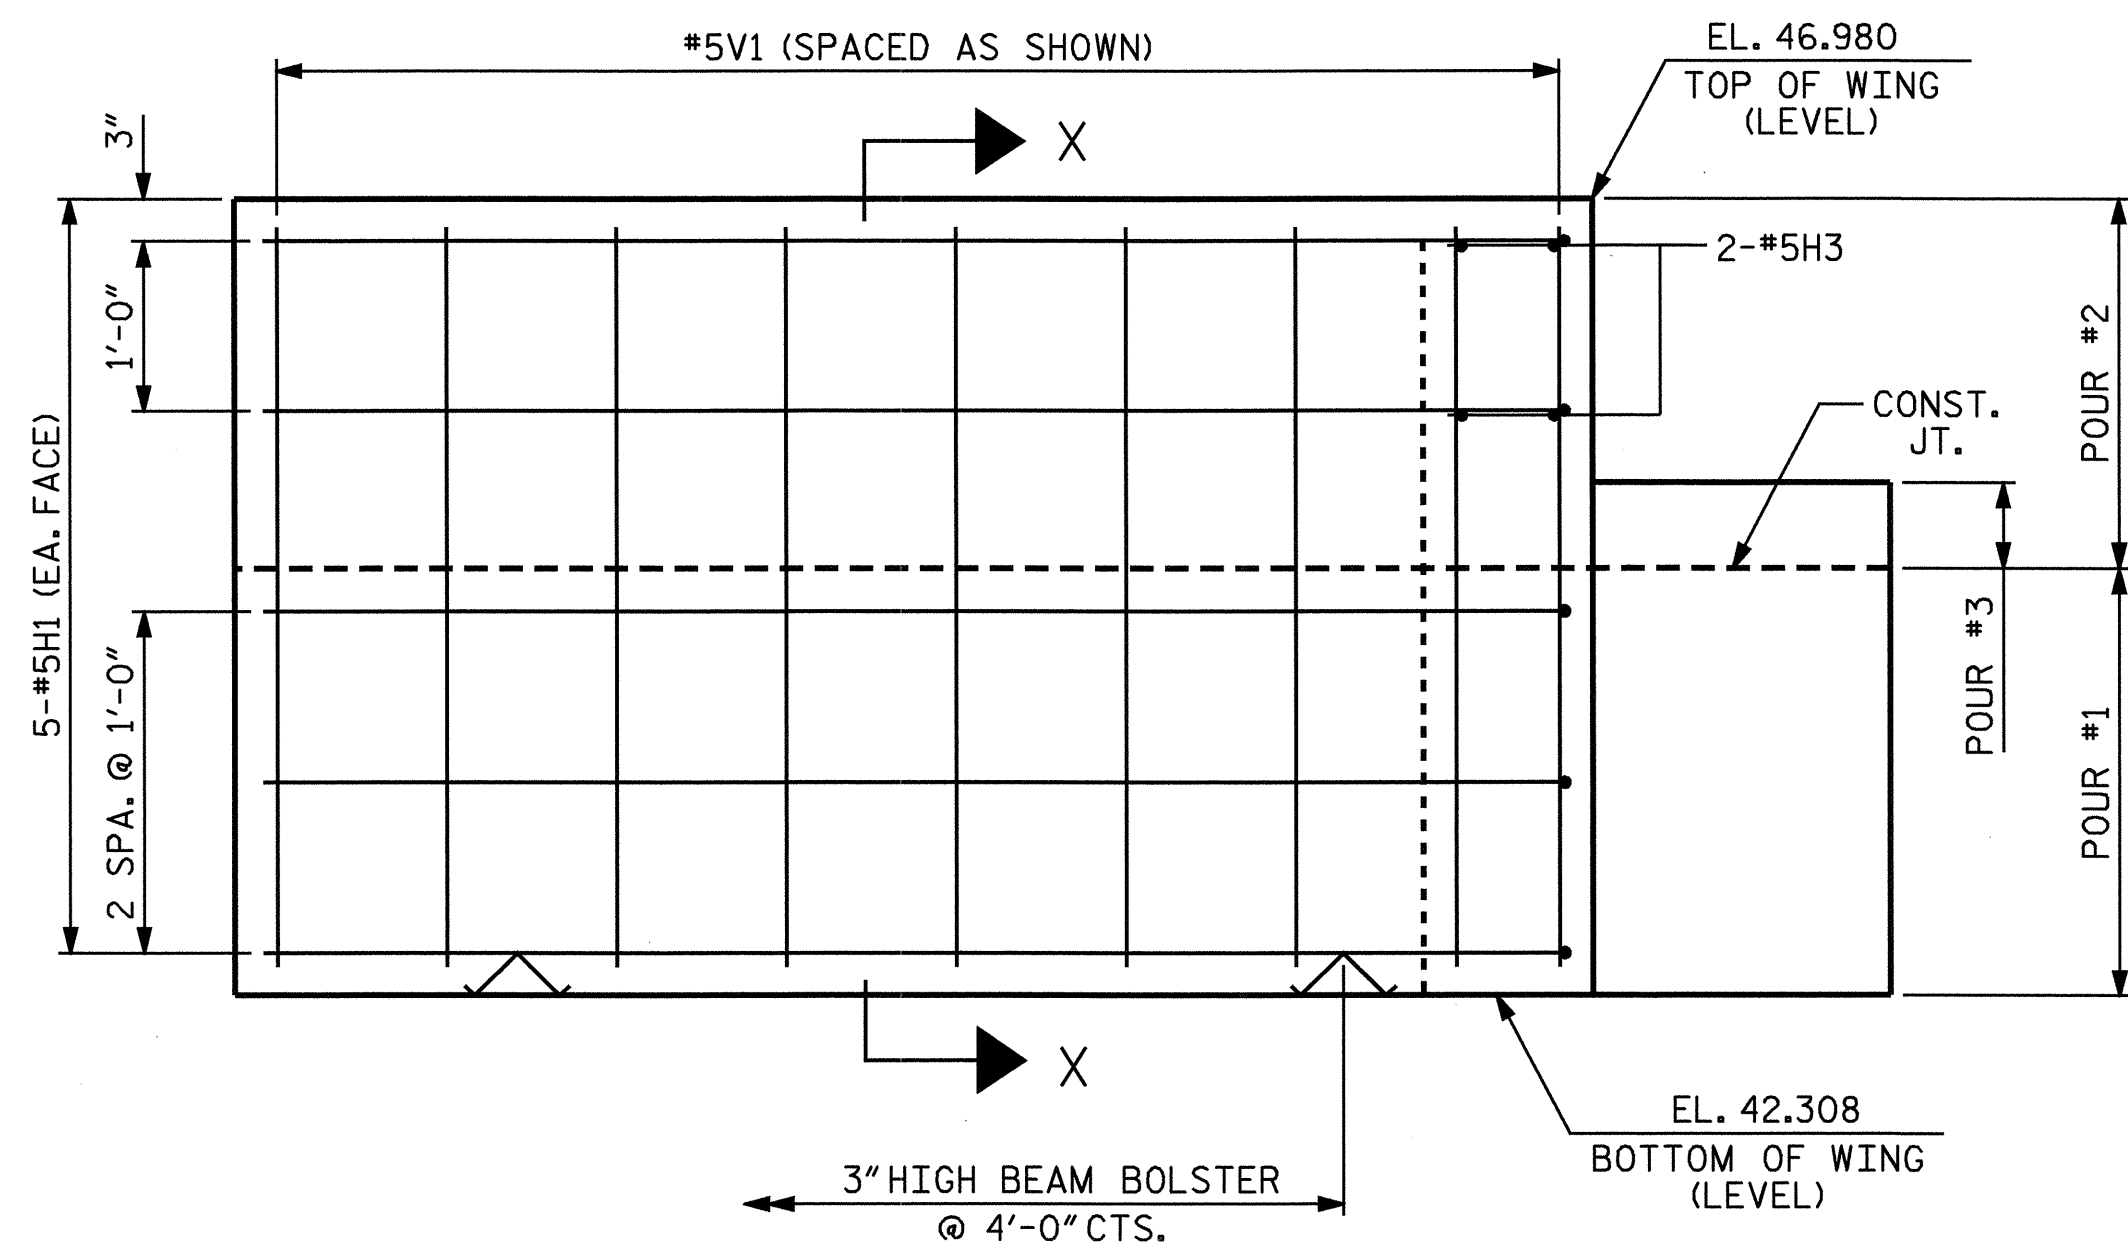

ELEVATION OF LEFT WING - (W1)

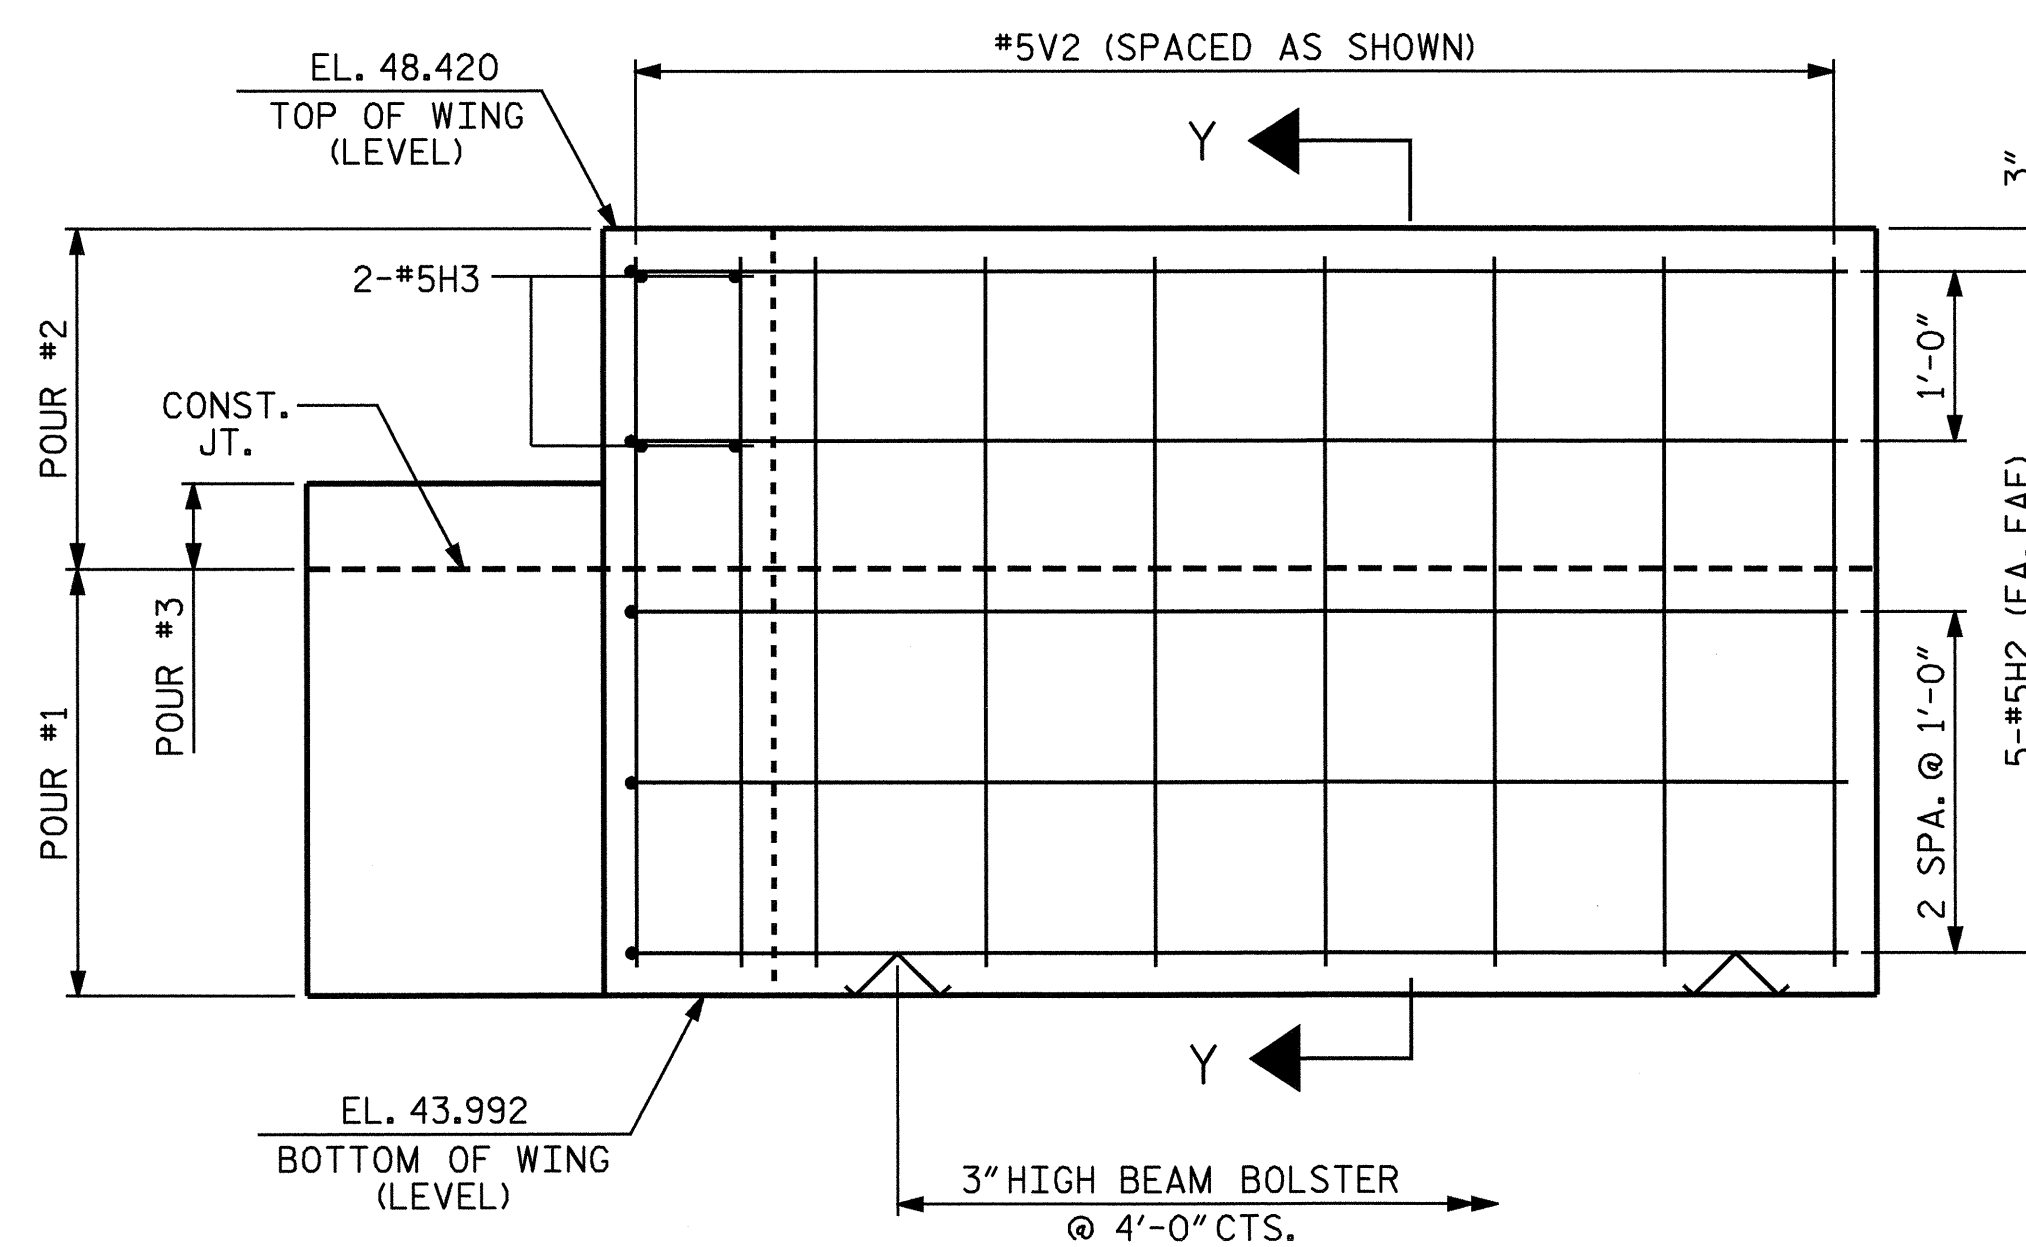


ELEVATION OF RIGHT WING - (W2)

PROJECT NO. B-4027
 BERTIE COUNTY
 STATION: 18+50.00-L-

SHEET 2 OF 3

STATE OF NORTH CAROLINA
 DEPARTMENT OF TRANSPORTATION
 RALEIGH

SUBSTRUCTURE
 END BENT #2

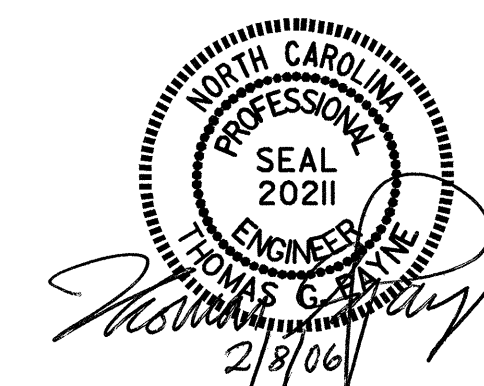

DRAWN BY: S.H. SOCKWELL DATE: 7/7/05
 CHECKED BY: J.P. ADAMS DATE: 7/14/05

07-FEB-2006 06:34
 G:\Structures\B4027\Final\B-4027.ed_ebts.01.dgn
 klayne

REVISIONS						SHEET NO.	
NO.	BY:	DATE:	NO.	BY:	DATE:	S-17	
1			3			TOTAL SHEETS	
2			4			23	